
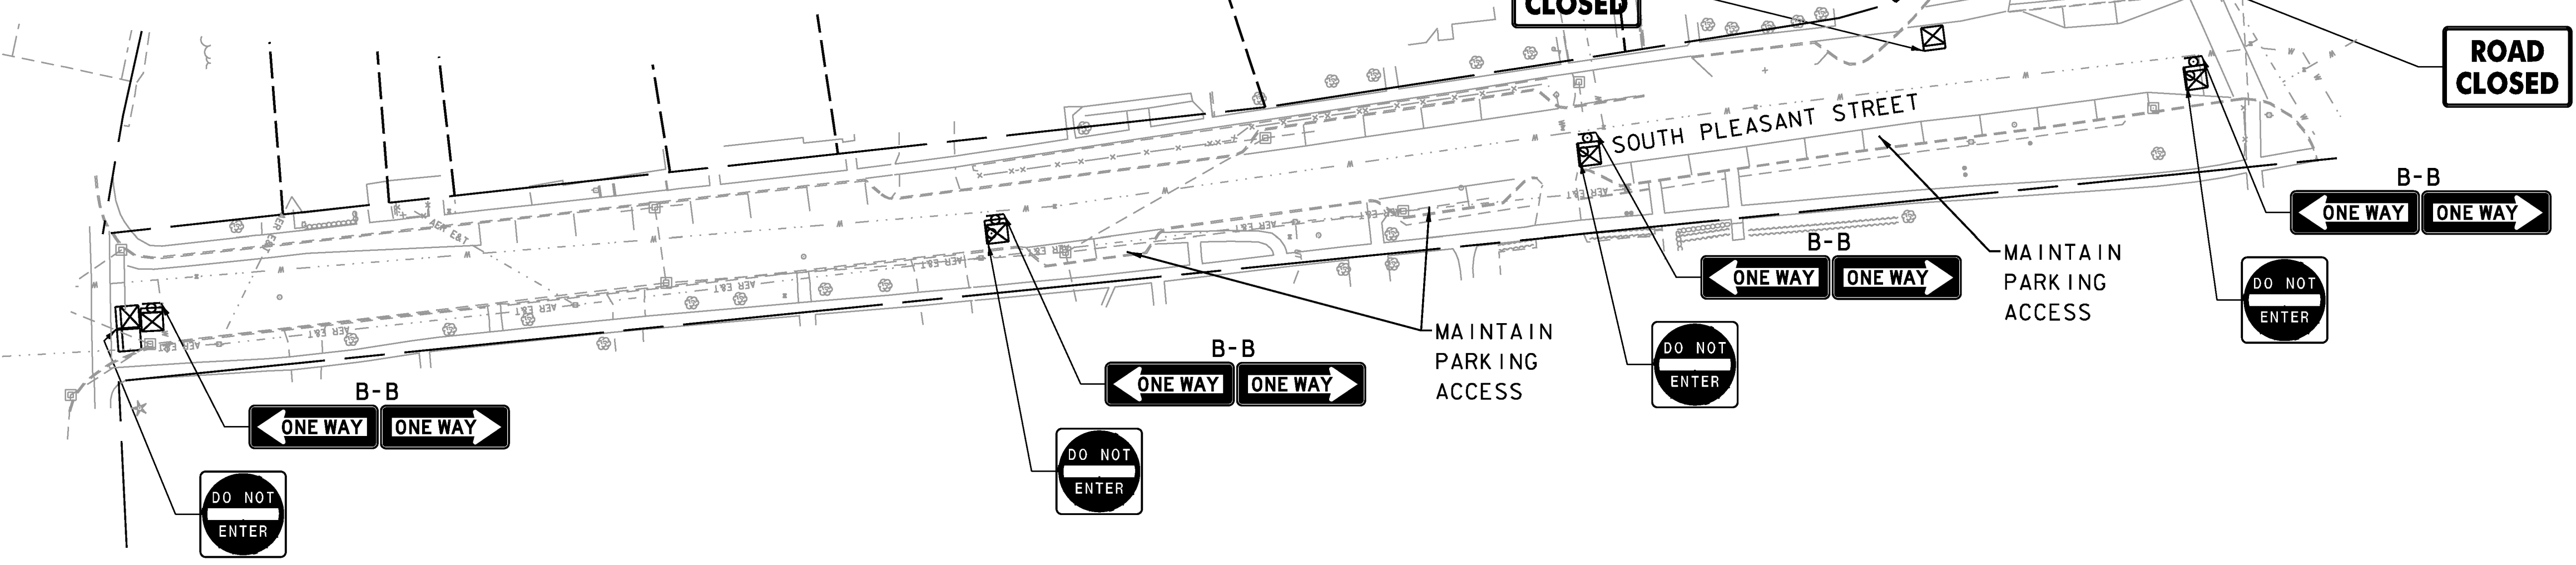


NOTES:

1. SEE PHASE 4 MAIN STREET VEHICLE DETOUR PLANS FOR MORE DETAILS.
2. MAINTAIN ACCESS PATH TO CHURCH SIDE DOOR.
3. MAINTAIN ACCESS TO THE SIDE ENTRANCE TO THE POST OFFICE.
4. MAINTAIN SIDEWALK ACCESS ON THE WEST SIDE OF MAIN STREET FROM MERCHANTS ROW TO PRINTERS ALLEY. PRINTER'S ALLEY IS OPEN TO PEDESTRIANS ONLY.
5. IF MORE WORK AREA IS REQUIRED ON THE NORTH END OF THE MAIN STREET WORK ZONE, CONTRACTOR SHALL PROVIDE ACCESS TO THE ALTERNATIVE CROSSWALK LOCATION USING CHANNELIZING DEVICES WHEN NECESSARY.
6. MAINTAIN SIDEWALK ACCESS ON SOUTH SIDE OF MERCHANTS ROW FROM MAIN STREET TO THE MOST EASTERLY BUSINESS DOOR ON BATTELL BLOCK.
7. MAINTAIN SIDEWALK ACCESS ON SOUTH SIDE OF MERCHANTS ROW FROM SOUTH PLEASANT STREET TO THE MOST WESTERLY BUSINESS DOOR EAST OF BRIDGE.
8. SIDEWALK ON NORTH SIDE OF MERCHANTS ROW SHALL BE CLOSED
9. SEE S. PLEASANT ST DETOUR AND PEDESTRIAN PHASE 4 DETOUR FOR MORE DETAILS.
10. ACCESS TO PARKING BEHIND BATTELL BLOCK SHALL BE CLOSED.
11. SOUTH PLEASANT STREET SHALL BE ONE WAY SOUTHBOUND FOR THE ENTIRE LENGTH OF STREET.
12. CONTRACTOR SHALL COVER EXISTING CONFLICTING PAVEMENT MARKINGS WITH TEMPORARY PAVEMENT MARKING MASK TAPE TO REDUCE CONFUSION TO THE TRAVELING PUBLIC.

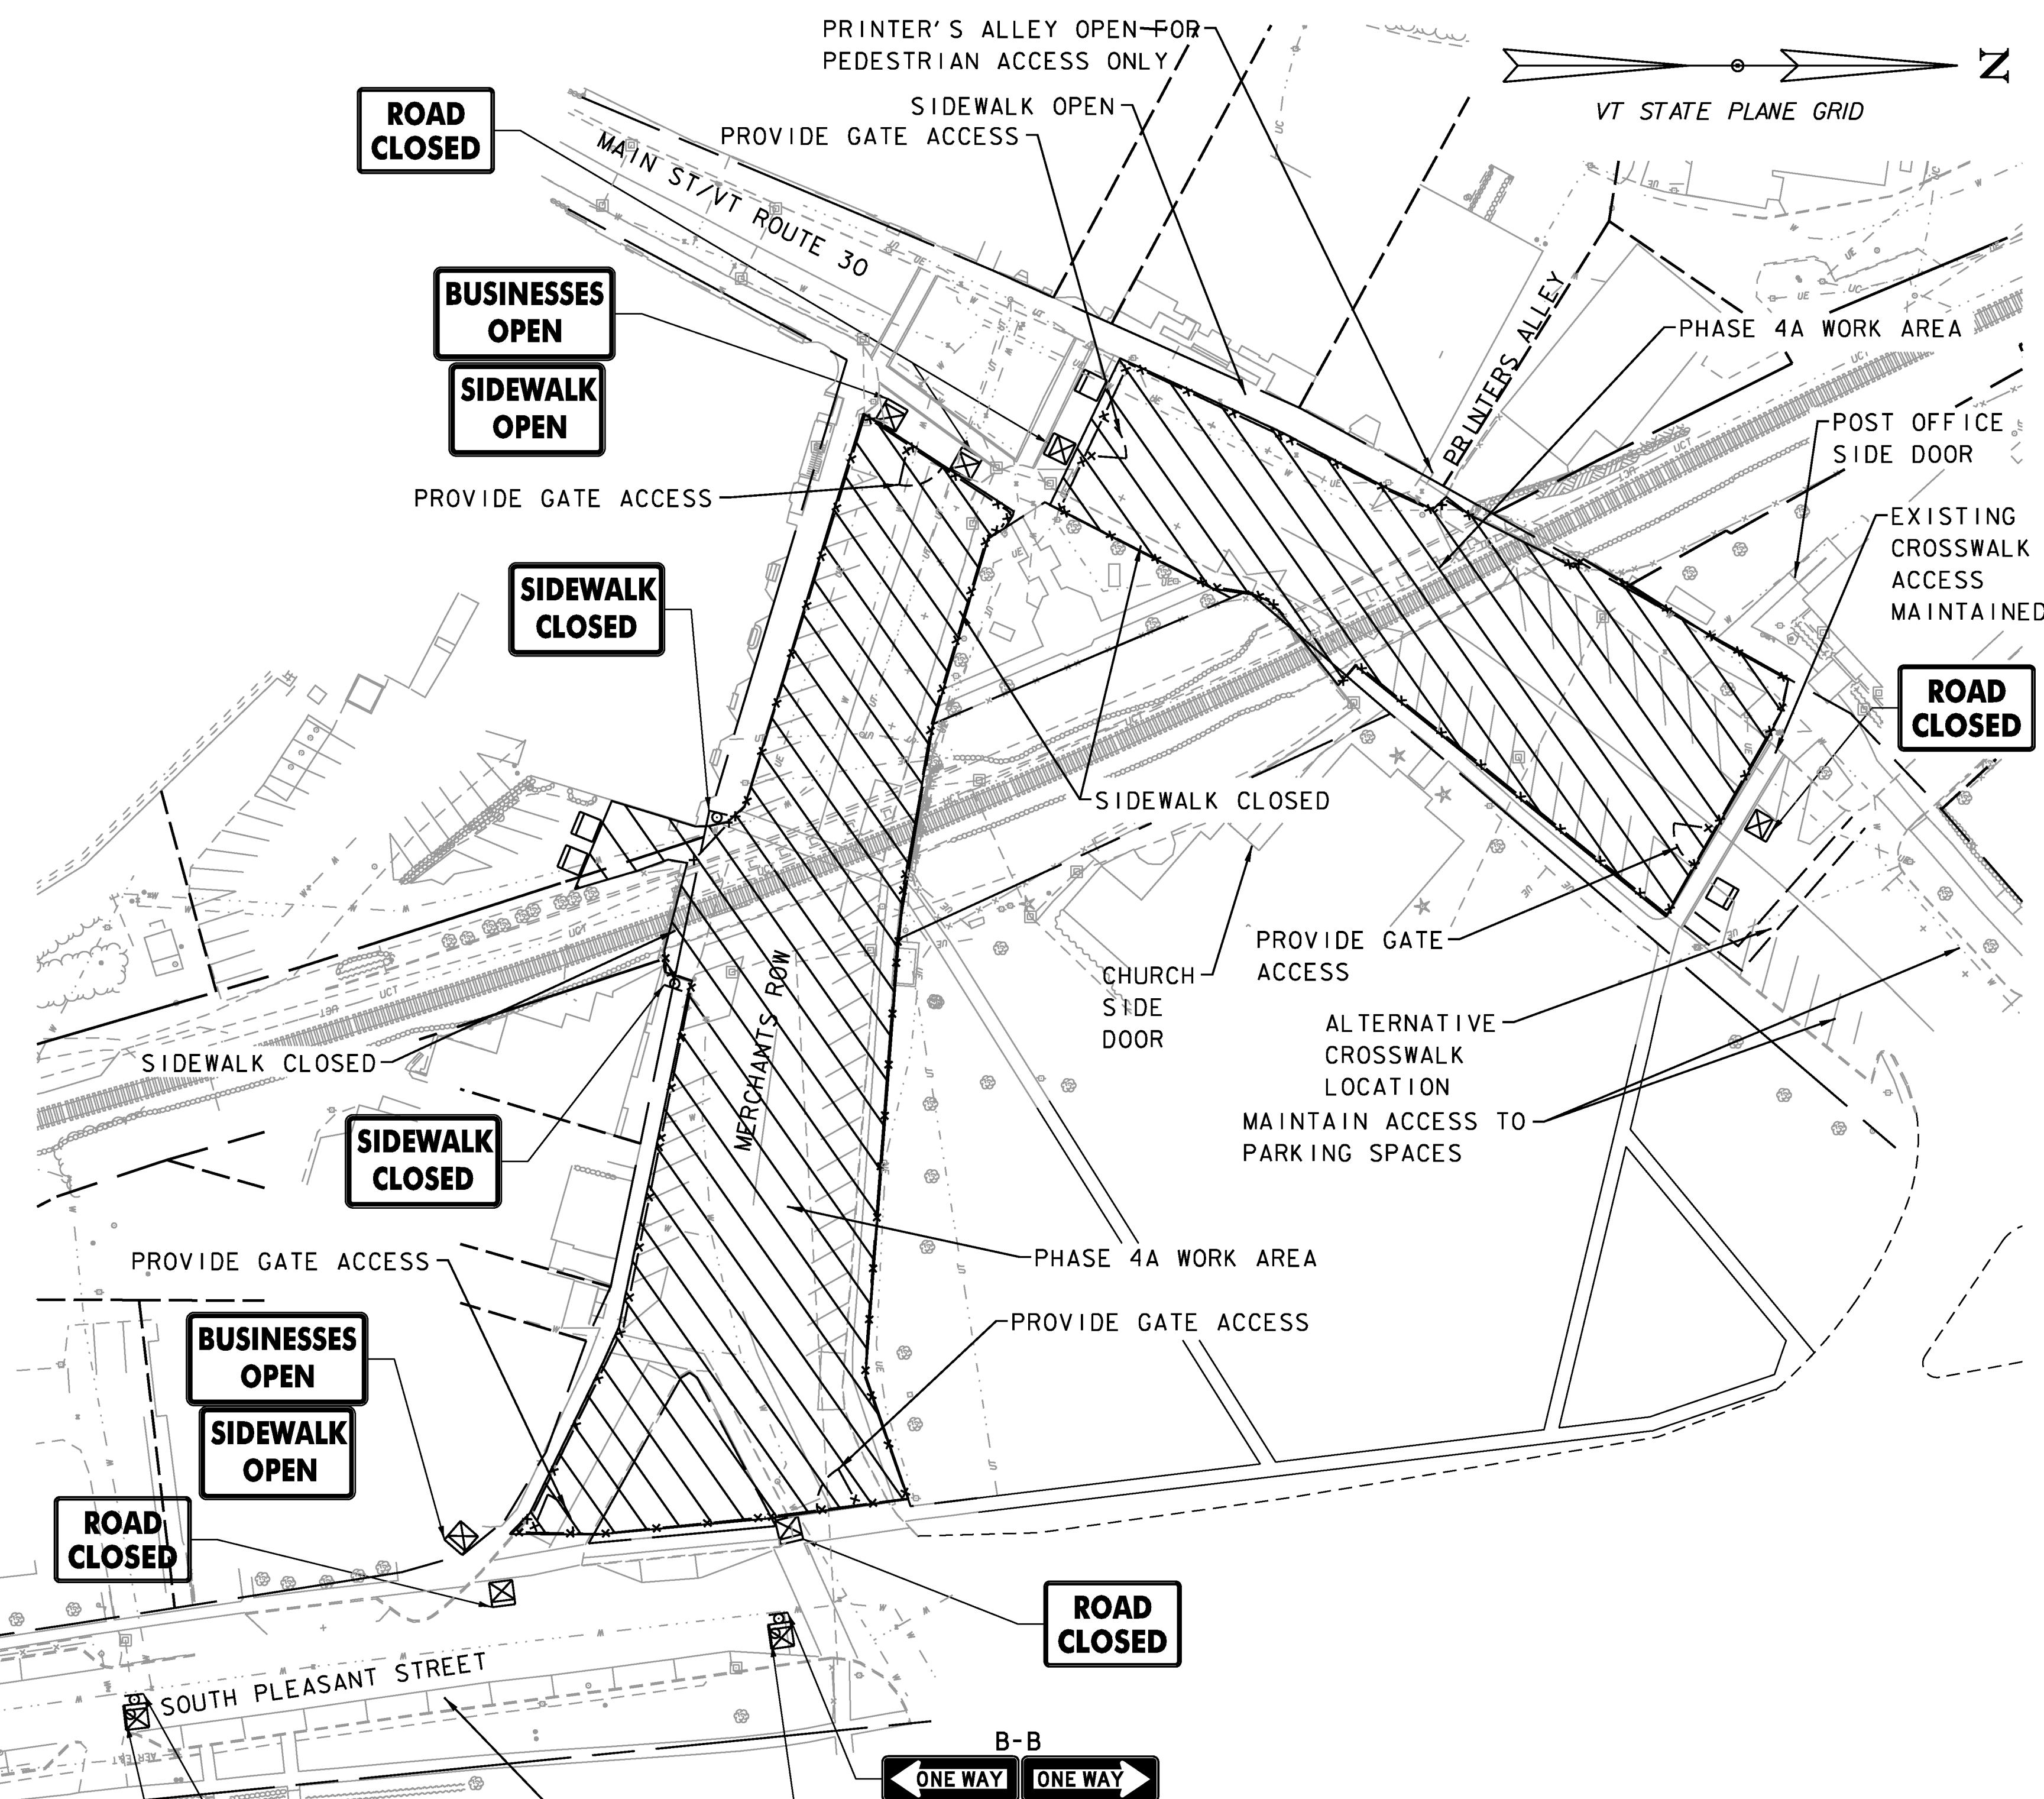

LEGEND

	CONSTRUCTION AREA
	CHANNELIZING DEVICE
	6' TEMPORARY CHAIN LINK FENCE
	TYPE III (MOD) BARRICADE (WITH SIGN)
	TYPE III BARRICADE

PHASE 4A	
PROJECT NAME:	MIDDLEBURY
PROJECT NUMBER:	EW3(1)
FILE NAME:	z17b016_TCP_4A.dgn
PROJECT LEADER:	A.P. GUYETTE
DESIGNED BY:	D.M. PECK
TCP - PHASE 4A	
PLOT DATE:	5/19/2017
DRAWN BY:	D.M. PECK
CHECKED BY:	E.P. DETRICK
	SHEET 42 OF 54

