


NOTES:

1. PLEASANT STREET DETOUR SHALL BE IN PLACE PRIOR TO THE FIRST CLOSING OF MERCHANTS ROW IN PHASE 4.
2. ONE-WAY TRAFFIC FLOW SOUTHBOUND ON S. PLEASANT STREET SHALL BE MAINTAINED FOR THE DURATION OF CONSTRUCTION FOR EARLY WORK PACKAGE 1 AND MAIN PROJECT (3+ YEARS).
3. WHEN TEMP BRIDGE IS INSTALLED AT MERCHANTS ROW, REPLACE M4-9 (S) WITH PERMANENT M4-9 (R) SIGN.
4. WHEN TEMP BRIDGE IS INSTALLED AT MERCHANTS ROW REMOVE SIGN ASSEMBLY.
5. WHEN TEMP BRIDGE IS INSTALLED AT MERCHANTS ROW, INSTALL SIGN ASSEMBLY.

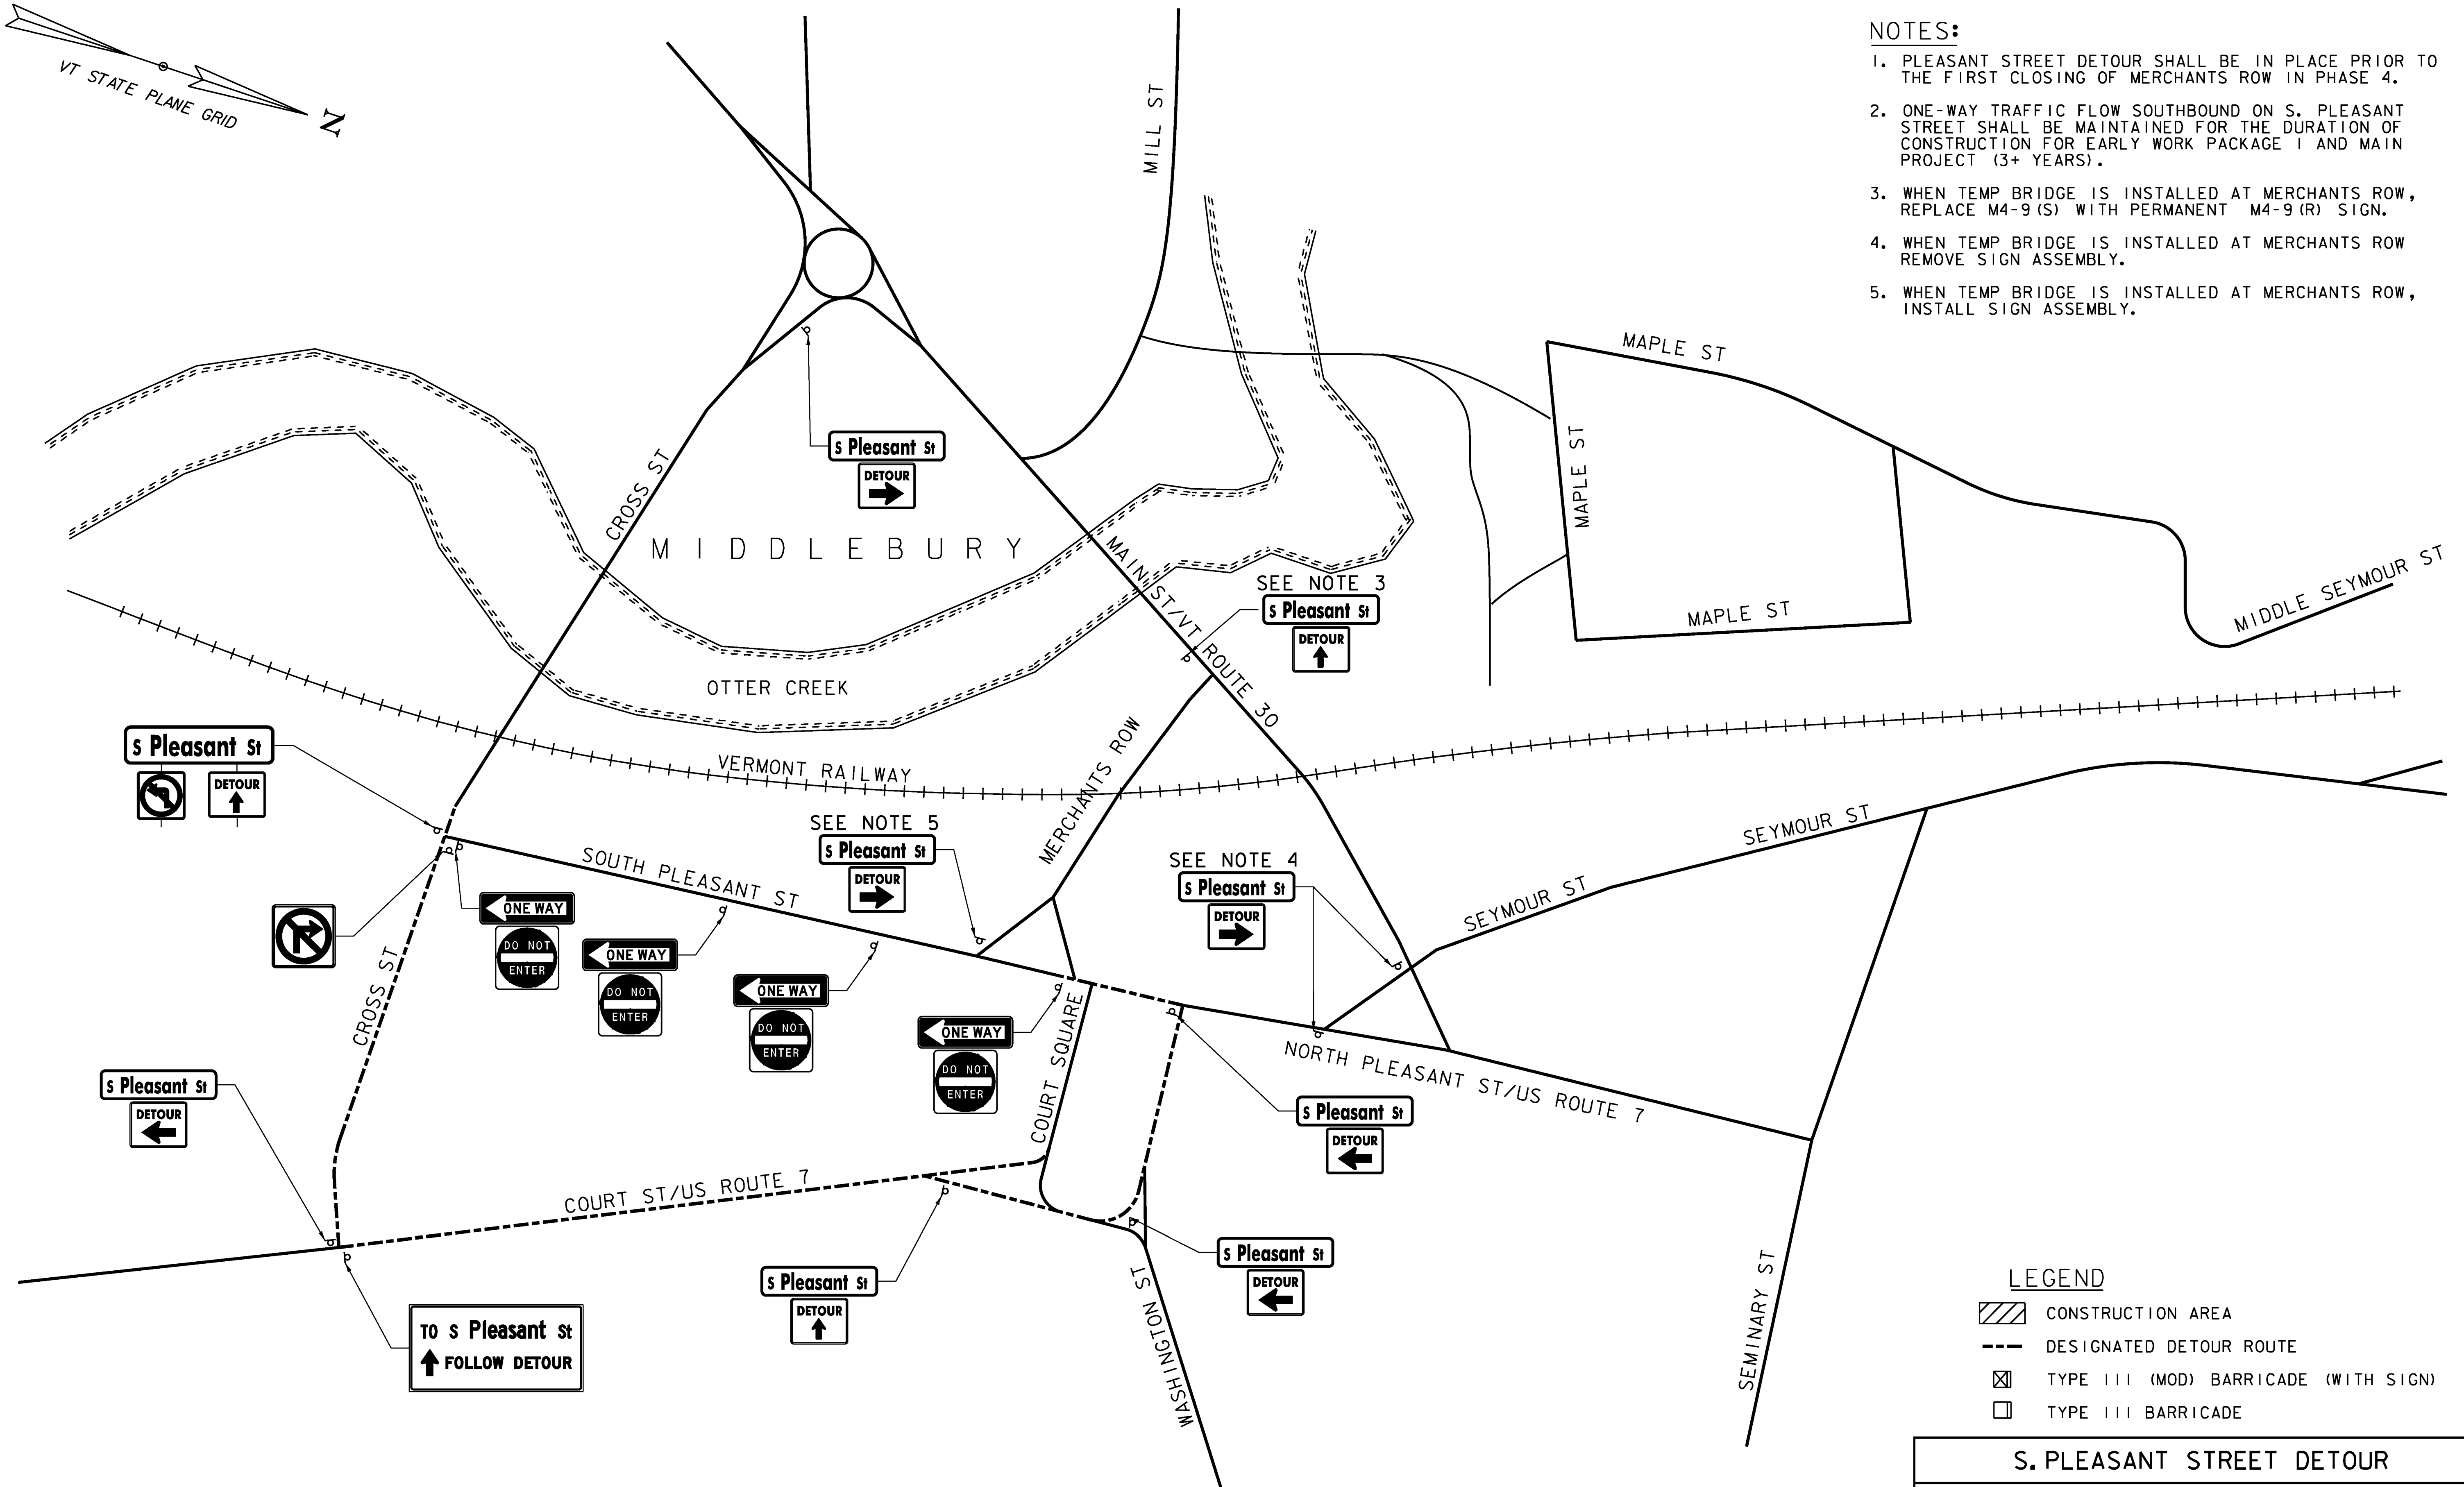

LEGEND

- CONSTRUCTION AREA
- DESIGNATED DETOUR ROUTE
- TYPE III (MOD) BARRICADE (WITH SIGN)
- TYPE III BARRICADE

S. PLEASANT STREET DETOUR

PROJECT NAME: MIDDLEBURY	
PROJECT NUMBER: EWP3(I)	
FILE NAME: z17b016_TCP_SIPleasantSt.dgn	PLOT DATE: 5/19/2017
PROJECT LEADER: A.P. GUYETTE	DRAWN BY: D.M. PECK
DESIGNED BY: D.M. PECK	CHECKED BY: E.P. DETRICK
TCP - S. PLEASANT STREET DETOUR	
SHEET 47 OF 54	

SCALE 1" = 100'-0"
100 0 100

