


PLAN ABUTMENT No. 2  
SCALE: 3/8" = 1'-0"

▲ DENOTES BARS TO BE CUT IN THE FIELD.

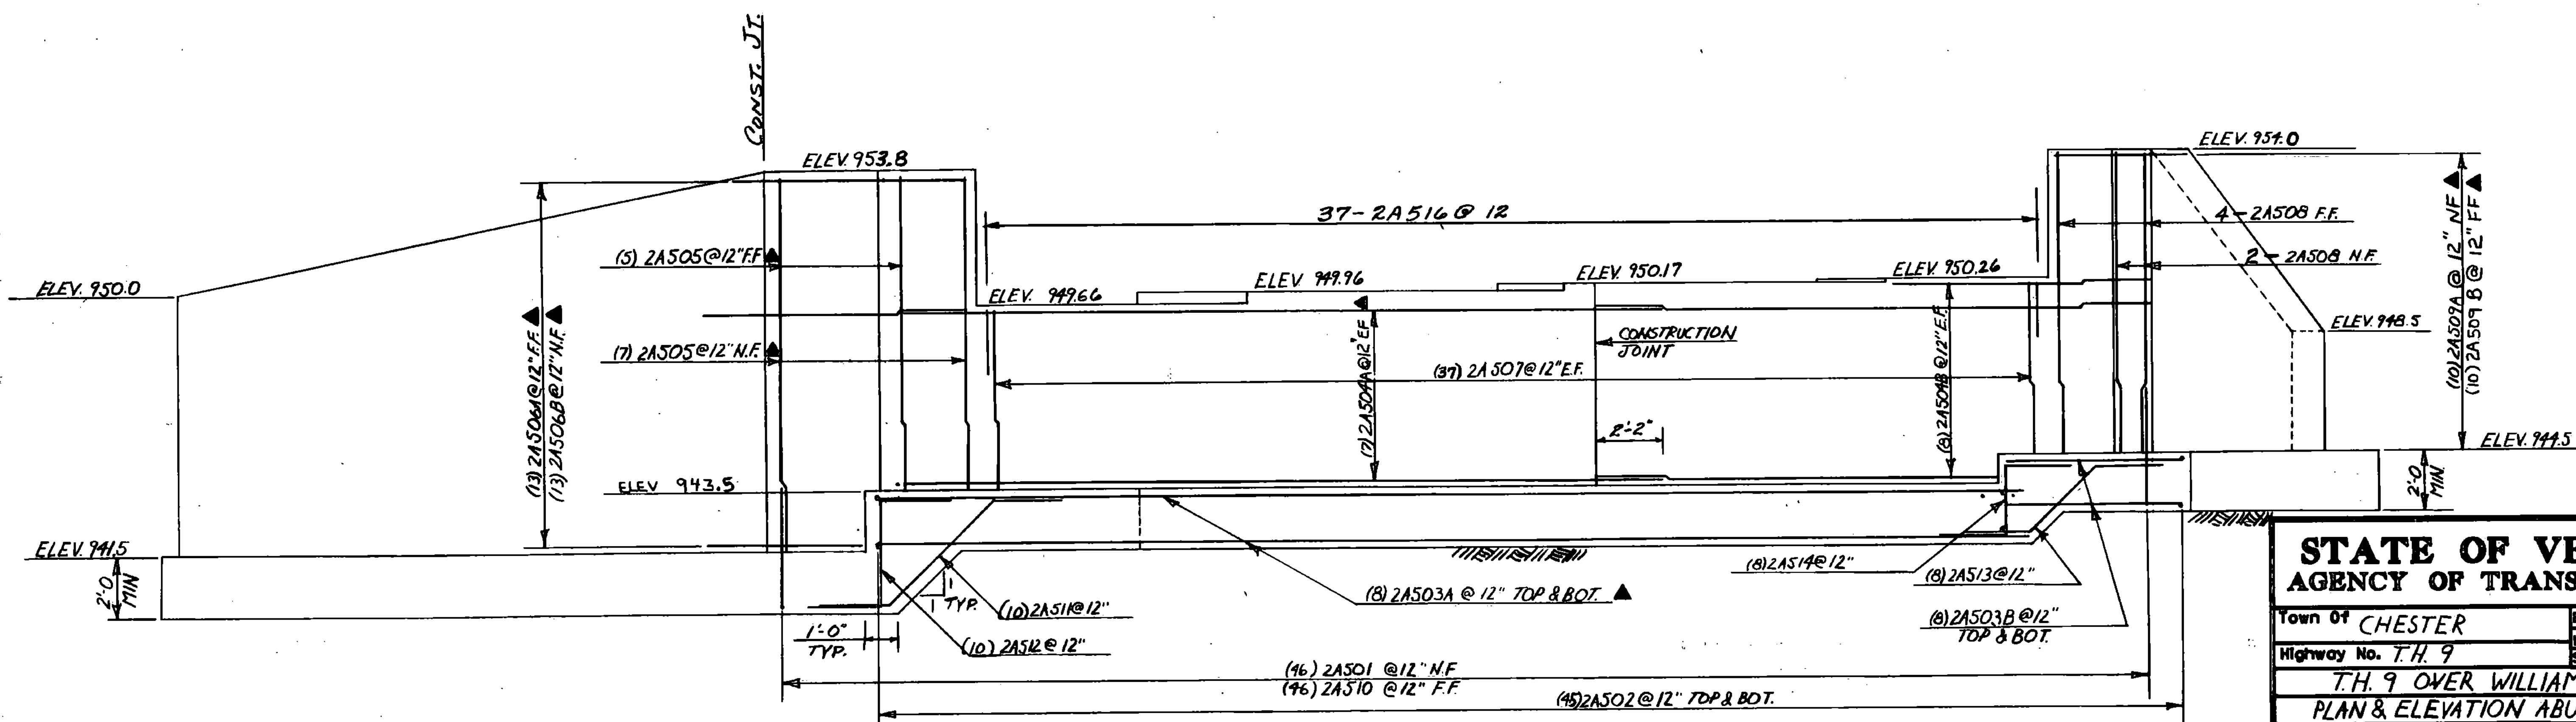

ELEVATION ABUTMENT No. 2  
SCALE: 3/8" = 1'-0"

<b>STATE OF VERMONT AGENCY OF TRANSPORTATION</b>	
Town of CHESTER	Bridge No. 67
Highway No. T.H. 9	Log Sta. Surv. Sta.
T.H. 9 OVER WILLIAMS RIVER PLAN & ELEVATION ABUTMENT No. 2	
Designed By R.P. GENDRON	Drawn By T. SUMNER
Checked By R.P. GENDRON 10-20-86	Bridge Design Supervisor E.L. Colley Date 11-86
PROJECT CHESTER	PROJECT NO. BRZ-1442(10)
I.S.C. Info.	
Bridge Sheet No.	Sheet 11 of 28