


RECONSTRUCT CONCRETE STEPS  
W/METAL HAND RAIL  
25+14 RT

CONSTRUCT RETAINING WALL  
(W/HANDRAIL)  
LT  
18+42 ~ 18+95  
19+00 ~ 19+20

CONSTRUCT CONCRETE STAIRWAY  
W/HANDRAILS 5' WIDE)  
LT  
18+97.5  
19+80 ~ 20+59

VERTICAL GRANITE CURB  
LEFT  
17+00 ~ 19+22  
19+37 ~ 19+40  
19+45 ~ 19+92  
20+02 ~ 20+09  
20+21 ~ 20+62  
20+76 ~ 21+00  
RIGHT  
17+00 ~ 17+49  
17+65 ~ 18+51  
18+74 ~ 19+24  
19+51 ~ 19+91  
20+04 ~ 20+93

DEMOLITION & DISPOSAL OF BLDG.  
#3 @ 17+25 LT ± ~ 18+30 LT ±

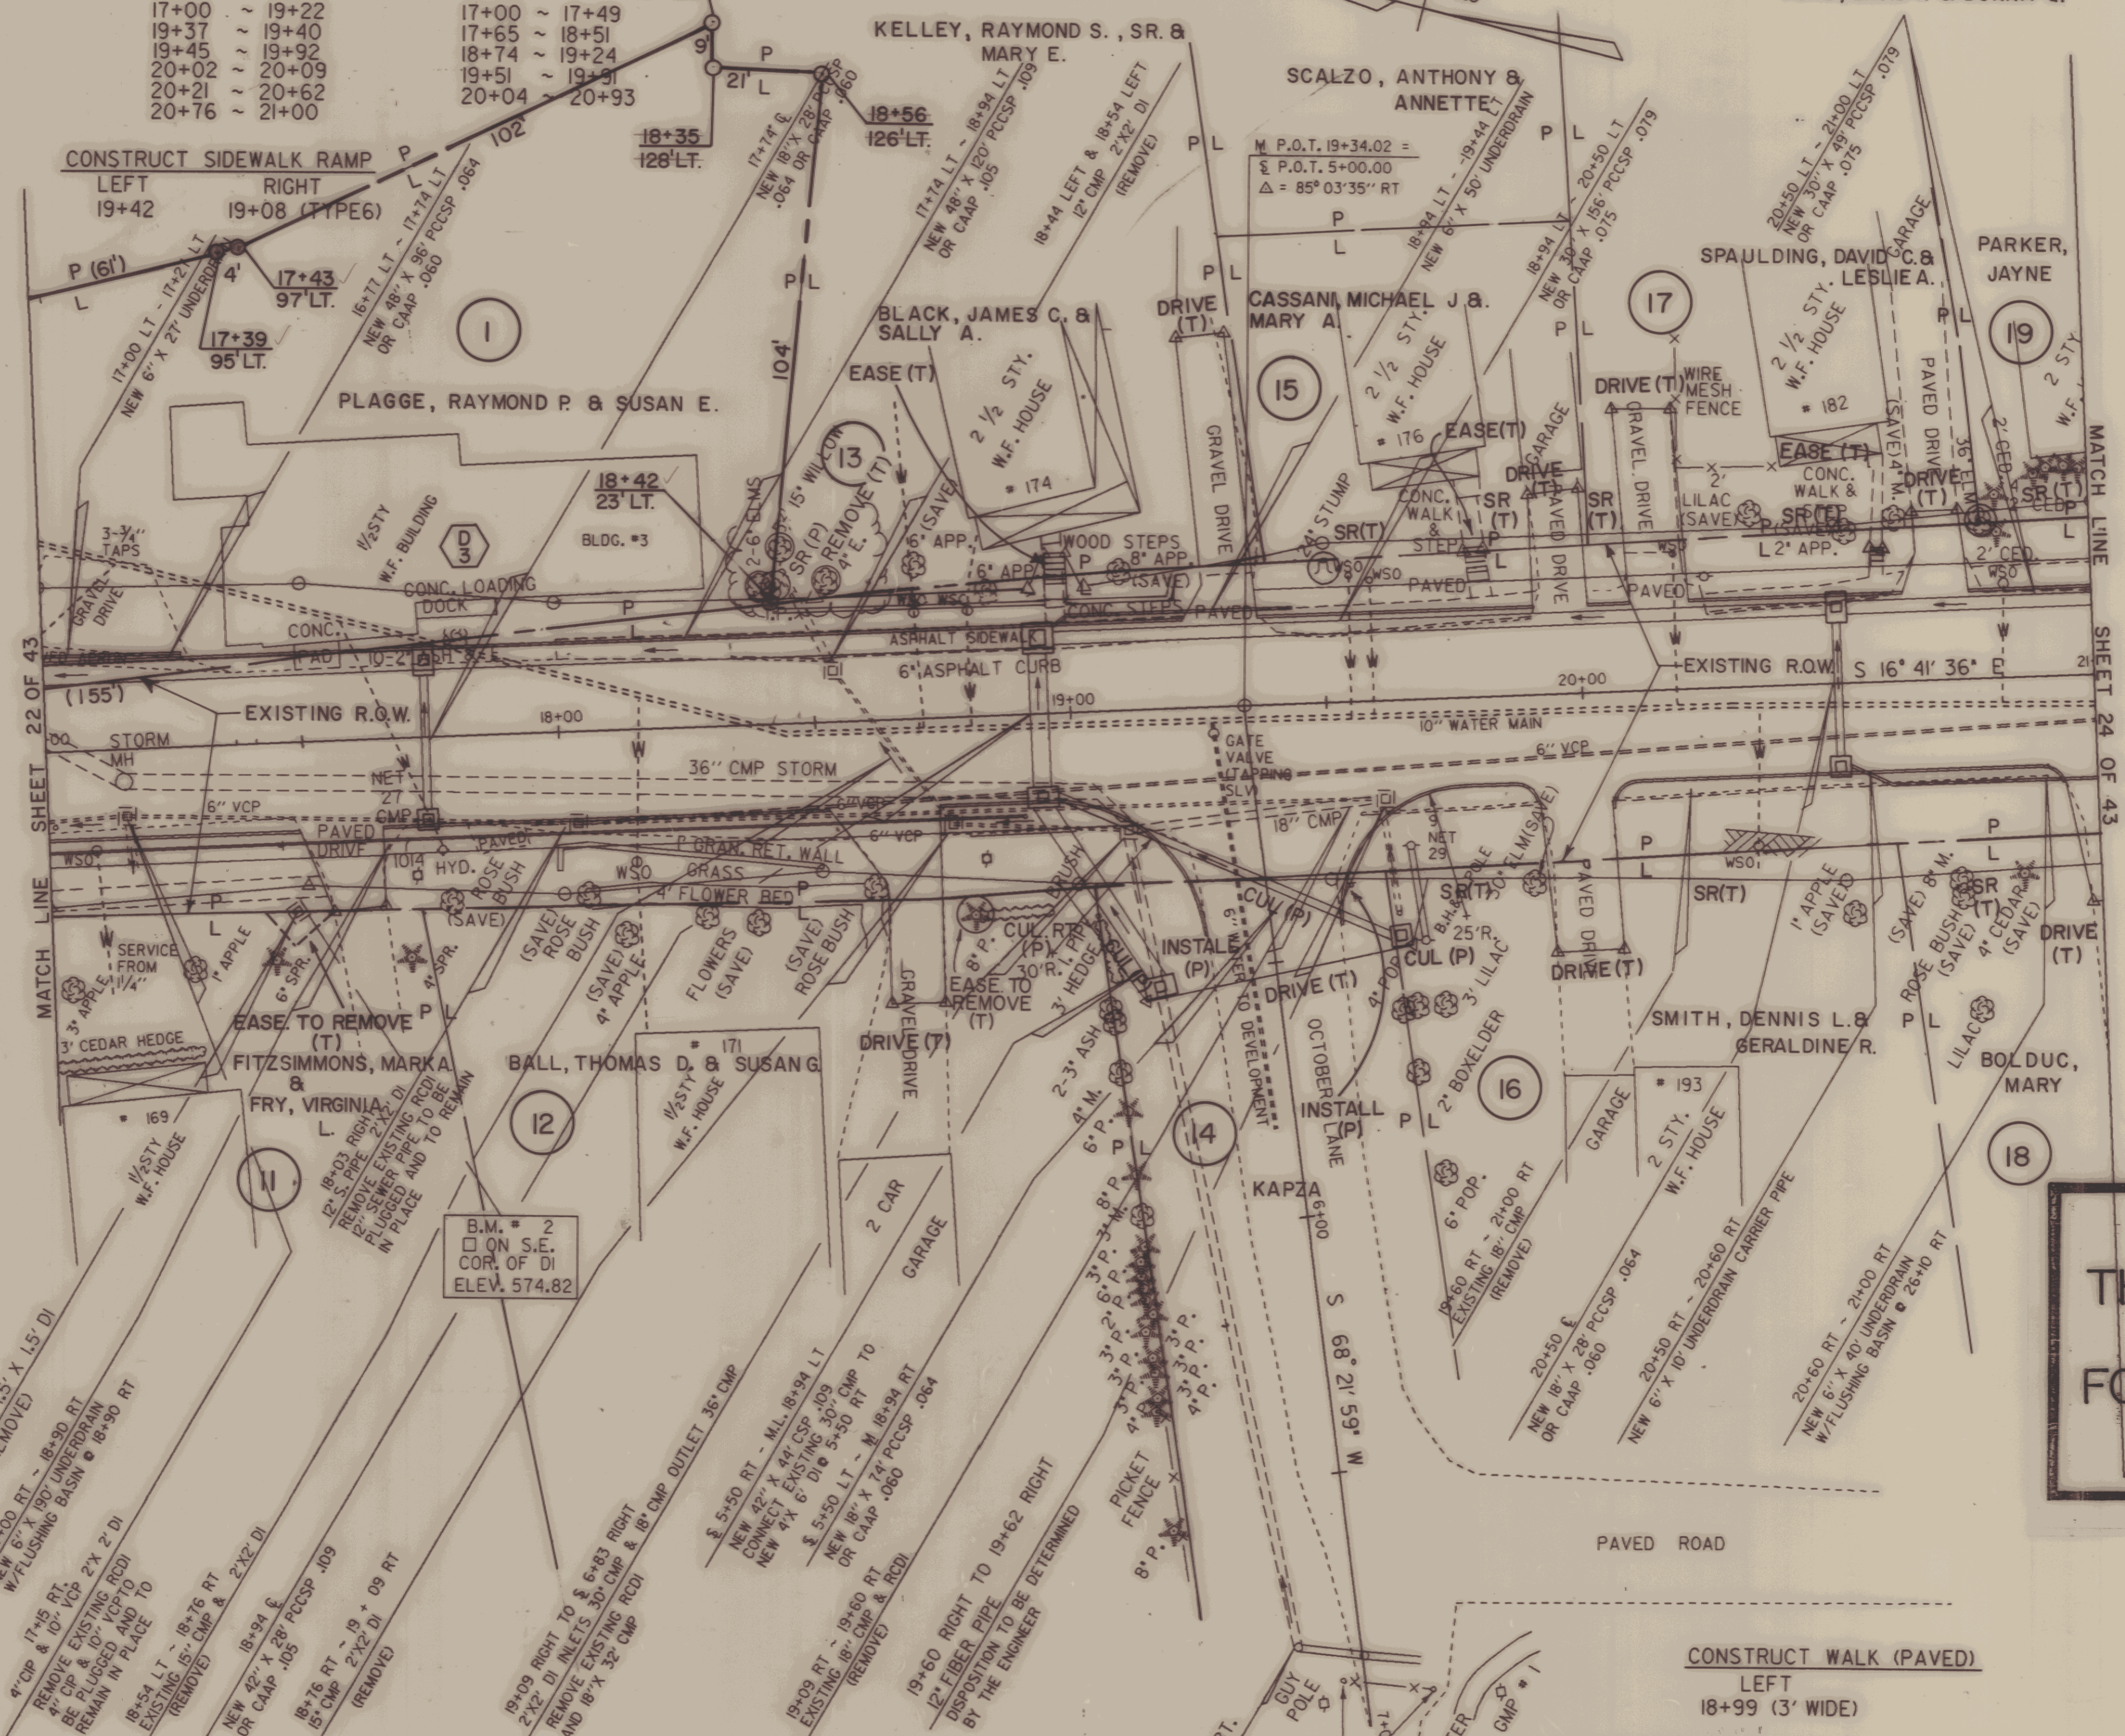

SHEET 22 OF 43

SHEET 24 OF 43

THIS SHEET TO BE USED  
FOR ROW INFORMATION ONLY

PORTLAND CEMENT SIDEWALK - 5' - 5' WIDE  
17+00 RT. - 19+09 RT.  
19+37 LT. - 21+00 LT.


CONSTRUCT APPROACH  
19+34 RT. OCTOBER LANE 26' WIDE (PAVED)

EXCAVATION OF SURFACES & PAVEMENTS  
RT  
17+00 - 17+55 (SIDEWALK)

CONSTRUCT DRIVES  
LEFT  
19+30 10' WIDE (GRAVEL)  
19+96 10' WIDE (PAVED)  
20+14 12' WIDE (GRAVEL)  
20+70 10' WIDE (PAVED)  
RIGHT  
17+57 10' WIDE (PAVED)  
18+67 10' WIDE (GRAVEL)  
20+00 12' WIDE (PAVED)  
21+00 10' WIDE (PAVED)

CONSTRUCT WALK (PAVED)  
LEFT  
18+99 (3' WIDE)  
CONSTRUCT WALK (PORTLAND CEMENT CONCRETE)  
LEFT  
19+82 (4' WIDE) W/HANDRAIL  
20+59 (2' WIDE)

DATUM  
VERTICAL NGVD 1929  
HORIZONTAL N/A

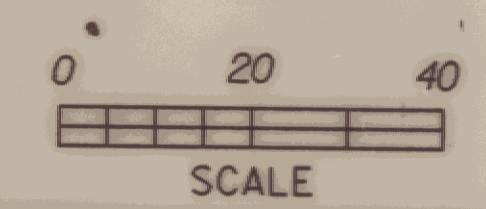

○ DENOTES REMOVAL

R.O.W. PLANS

SURVEYED BY	MOREAU	DATE	7-85
DRAWN BY	DAYE/REDMOND	DATE	4-88
SQUAD LEADER	SHERIDAN		
DESIGN FILE NO.	76B033	DATE	4-7-88
PROJ. NAME	MONTPELIER	PLOTTED	
PROJ. NO.	MEGC M6400(7)		
R.O.W. SHEET	47	OF	335