

REMOVING & RESETTING FENCE  
51+00 LT - 51+03 LT.

**VERTICAL GRANITE CURB**

LEFT		RIGHT	
51+00 ~	51+04	51+00 ~	52+25
51+29 ~	52+11	52+45 ~	53+88
52+26 ~	53+29	54+12 ~	54+77
53+55 ~	54+15	54+98 ~	56+50
54+20 ~	54+33		
54+61 ~	54+75		
54+80 ~	56+50		

PORTLAND CEMENT CONC SIDEWALK - 5" - 4" WIDE  
51+00 LT ~ 54+20 LT

**CONSTRUCT SIDEWALK RAMP**


LEFT  
54+17 (TYPE 6)  
54+78 (TYPE 6)

**CONSTRUCT DRIVES**

LEFT	RIGHT
51+19 22' WIDE (PAVED)	52+32.5 18' WIDE (GRAVEL)
52+18 14' WIDE (GRAVEL)	54+00 22' WIDE (GRAVEL)
53+43 25' WIDE (PAVED)	54+90 20' WIDE (PAVED)

**CONSTRUCT APPROACH**

54+51.70 LT HEBERT RD 30' WIDE (PAVED)

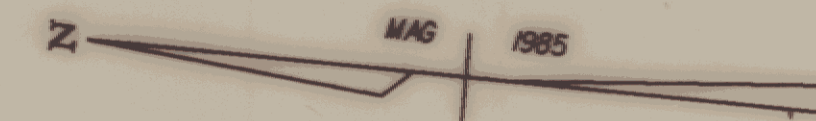


THIS SHEET TO BE USED  
FOR ROW INFORMATION ONLY

DATUM  
VERTICAL NGVD 1929  
HORIZONTAL N/A

**CURVE # 7**  
Δ = 16° 54' 43" RT.  
D = 12° 00' 00"  
R = 477.465  
T = 70.98  
L = 140.93  
E = 5.25

**CURVE # 8**  
Δ = 16° 37' 41" RT  
D = 12° 00' 00"  
R = 477.465  
T = 69.77  
L = 138.57  
E = 5.07

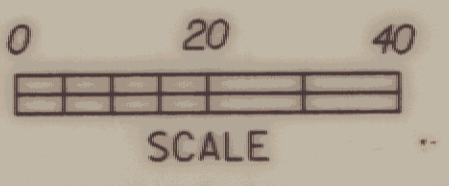

BM # 8  
□ IN ROCK  
LEDGE  
ELEV. 848.98'

**R.O.W. PLANS**

SURVEYED BY MOREAU DATE 7-85  
DRAWN BY DAYE/REDMOND DATE 4-88  
SQUAD LEADER SHERIDAN  
DESIGN FILE NO. 76B033 DATE 4-7-88  
PROJ. NAME MONTPELIER PLOTTED  
PROJ. NO. MEGC M6400(7)  
R.O.W. SHEET 53 OF 335

