




COLORS
 LEGEND - BLACK (NON-REFL.)
 BACKGROUND - ORANGE (REFL.)
 * REDUCE SPACING 50%
 MATERIALS SEE STD E-100



COLORS
 LEGEND - BLACK (NON-REFL.)
 BACKGROUND - ORANGE (REFL.)
 * REDUCE SPACING 25%
 MATERIALS SEE STD E-100

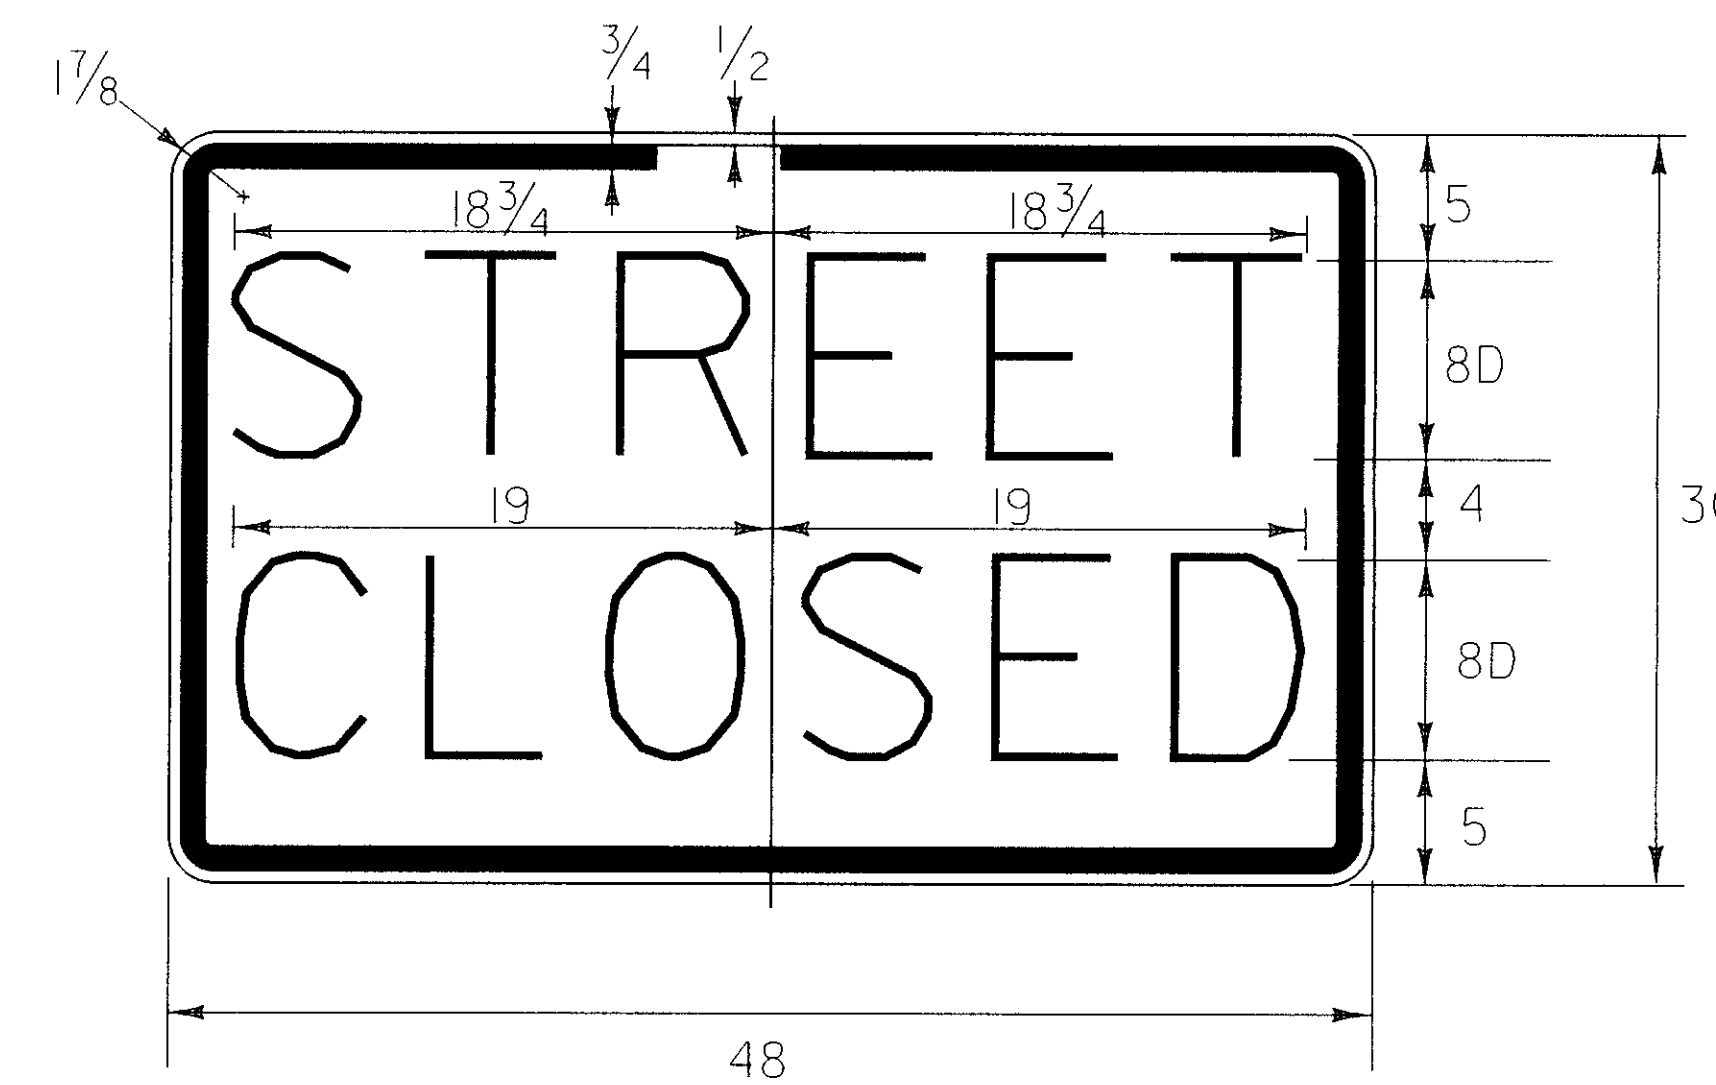

COLORS
 LEGEND - BLACK (NON-REFL.)
 BACKGROUND - WHITE (REFL.)
 MATERIALS SEE STD E-100



COLORS
 LEGEND - BLACK (NON-REFL.)
 BACKGROUND - ORANGE (REFL.)
 * REDUCE SPACING 25%
 ** REDUCE SPACING 35%
 MATERIALS SEE STD E-100



COLORS
 LEGEND - BLACK (NON-REFL.)
 BACKGROUND - WHITE (REFL.)
 MATERIALS SEE STD E-100

DATUM
 VERTICAL _____
 HORIZONTAL _____

ARCHIVED
 ON CADD

SURVEYED BY N/A DATE N/A
 DRAWN BY J.P. COTA DATE 2-90
 SQUAD LEADER TDS
 DESIGN FILE NO. /usr/const/76b033/cb033d
 PRF FILE 76B033DT2.PRF DATE PLOTTED 27-FEB-1996
 PROJ. NAME MONTPELIER
 PROJ. NO. MEGC M 6400(7)
 SHEET 134 OF 335 SHEETS