

Remove Retaining Wall to Conc. Steps on Downstream Side

STONE FILL, Type II

LIMIT OF RETAINING WALL REMOVAL


10' R

5' PAVED WALK

STAIRS

GARAGE

Remove entire retaining wall on upstream end - Cost of this removal to be paid under item 20421, Trench Excavation of Rock

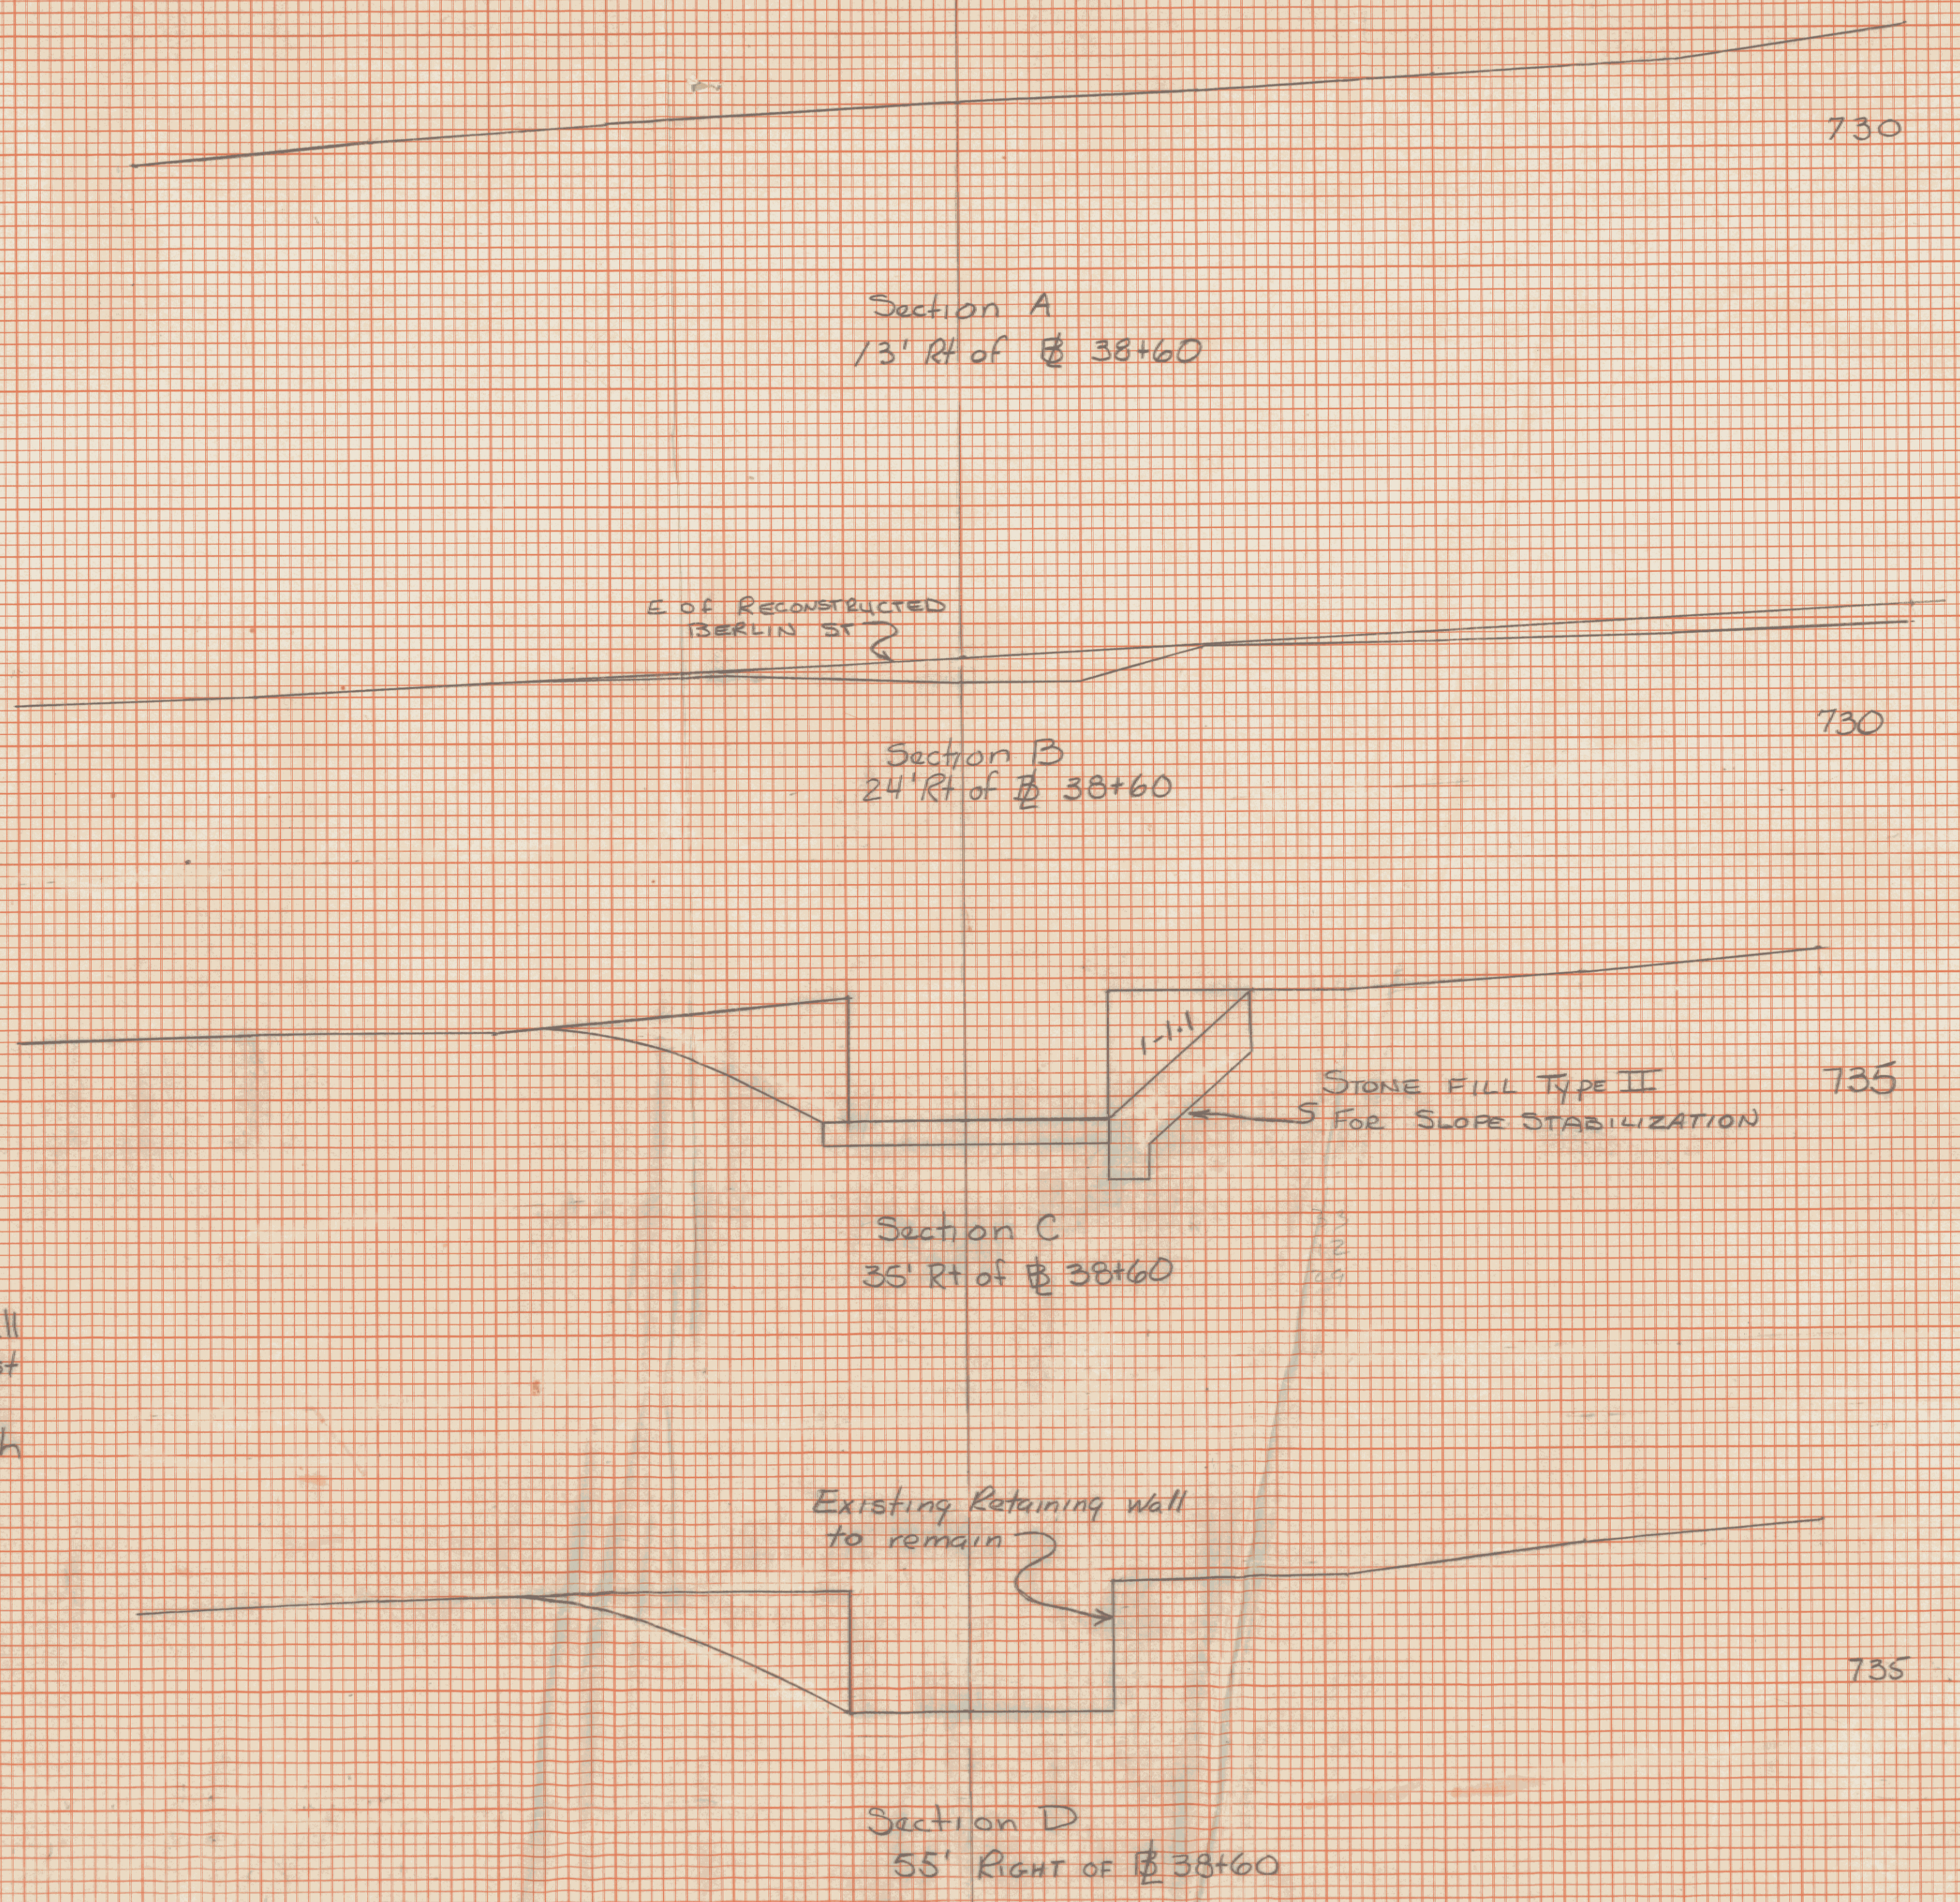

Section A
13' Rt of 38+60

730

E. OF RECONSTRUCTED BERLIN ST

Section B
24' Rt of 38+60

730

STONE FILL TYPE II FOR SLOPE STABILIZATION

735

Section C
35' Rt of 38+60

Existing Retaining wall to remain

735

Section D
55' Right of 38+60

Note: Any costs for repair of the retaining wall or concrete steps necessary due to the partial removal of the wall on the downstream end will be paid under item 501.25, Conc. Class B

Drive @ 38+60 RT MONTPELIER
Construction Details ME66-N 6400(7)
Scale: 1"=5'