

52+35 LT ~ 52+54 RT
 New 18" x 36" PCCSP. 064
 or
 CAPP. 060

52+45 RT
 Remove Existing 12" Drive Culvert

52+35 LT
 End New 18" x 36" PCCSP. 064
 or CAPP. 060

52+44 RT
 Begin Vertical Granite Curb

52+31 LT
 Begin Vertical Granite Curb

52+33
 1" APPLE
 (Remove and transplant to a mutually agreeable location for the property owner and resident engineer.)




52+35 RT
 Construct Drive
 (20' Wide, Gravel)

PT. 52+28.78
 Dc 12°00' RT
 NC

52+25 RT
 End Vertical Granite Curb

52+23 RT
 Rebate Mailbox, Multiple Support (i)

52+18 LT
 CONSTRUCT DRIVE
 14' WIDE (GRAVEL)
 52+06 LT
 End Vertical Granite Curb

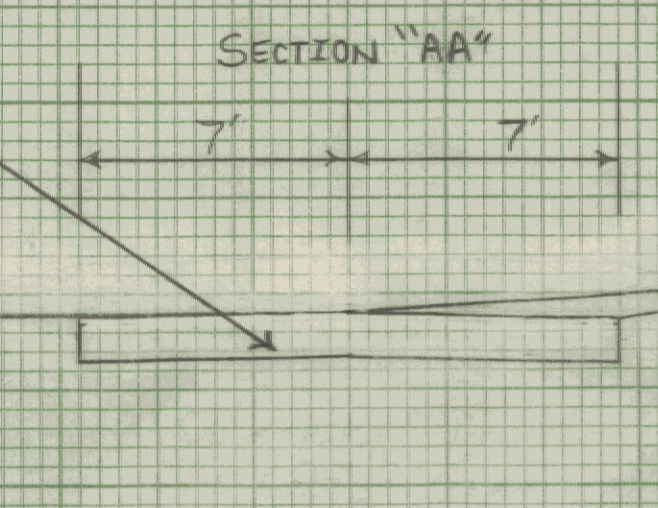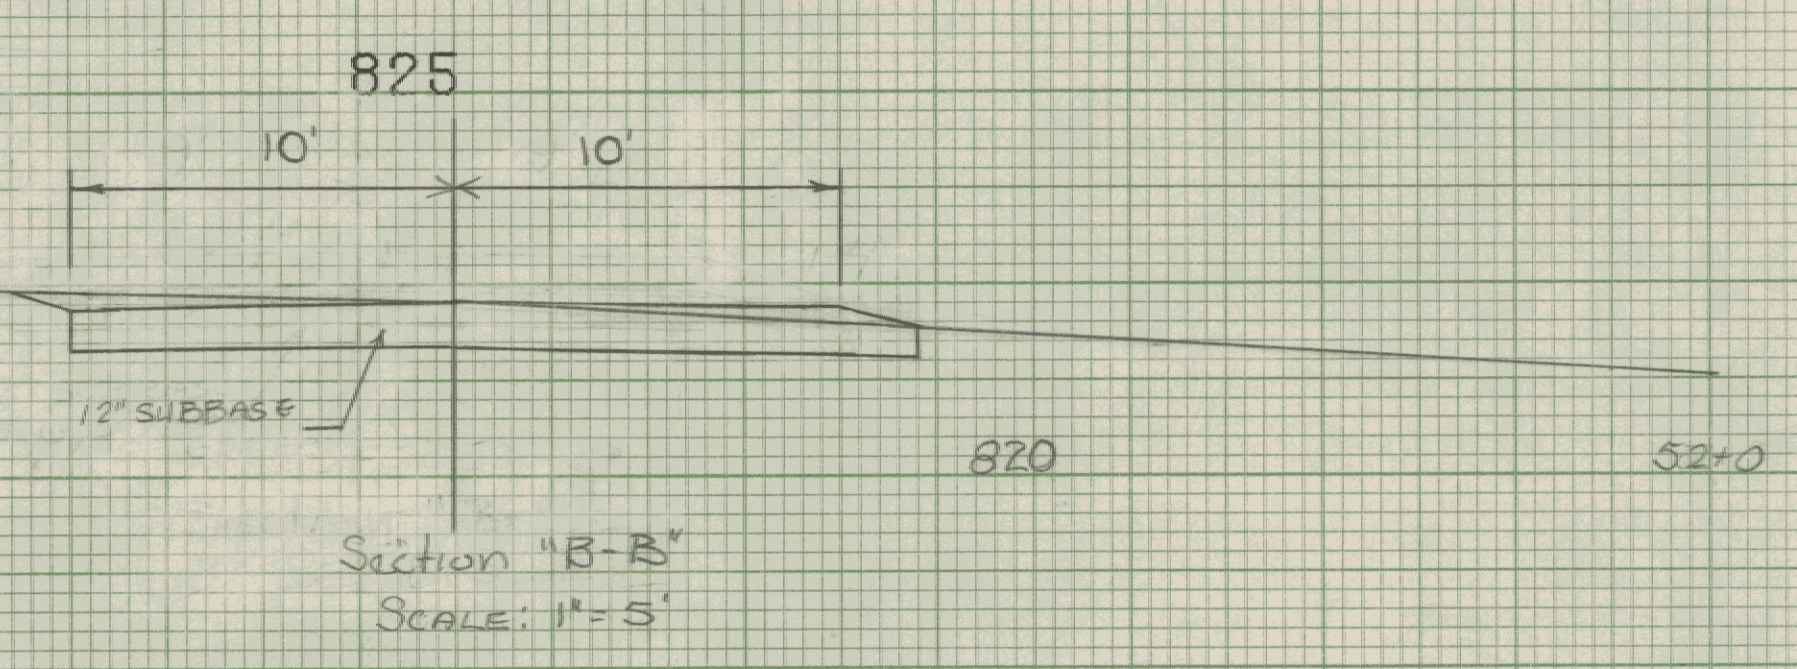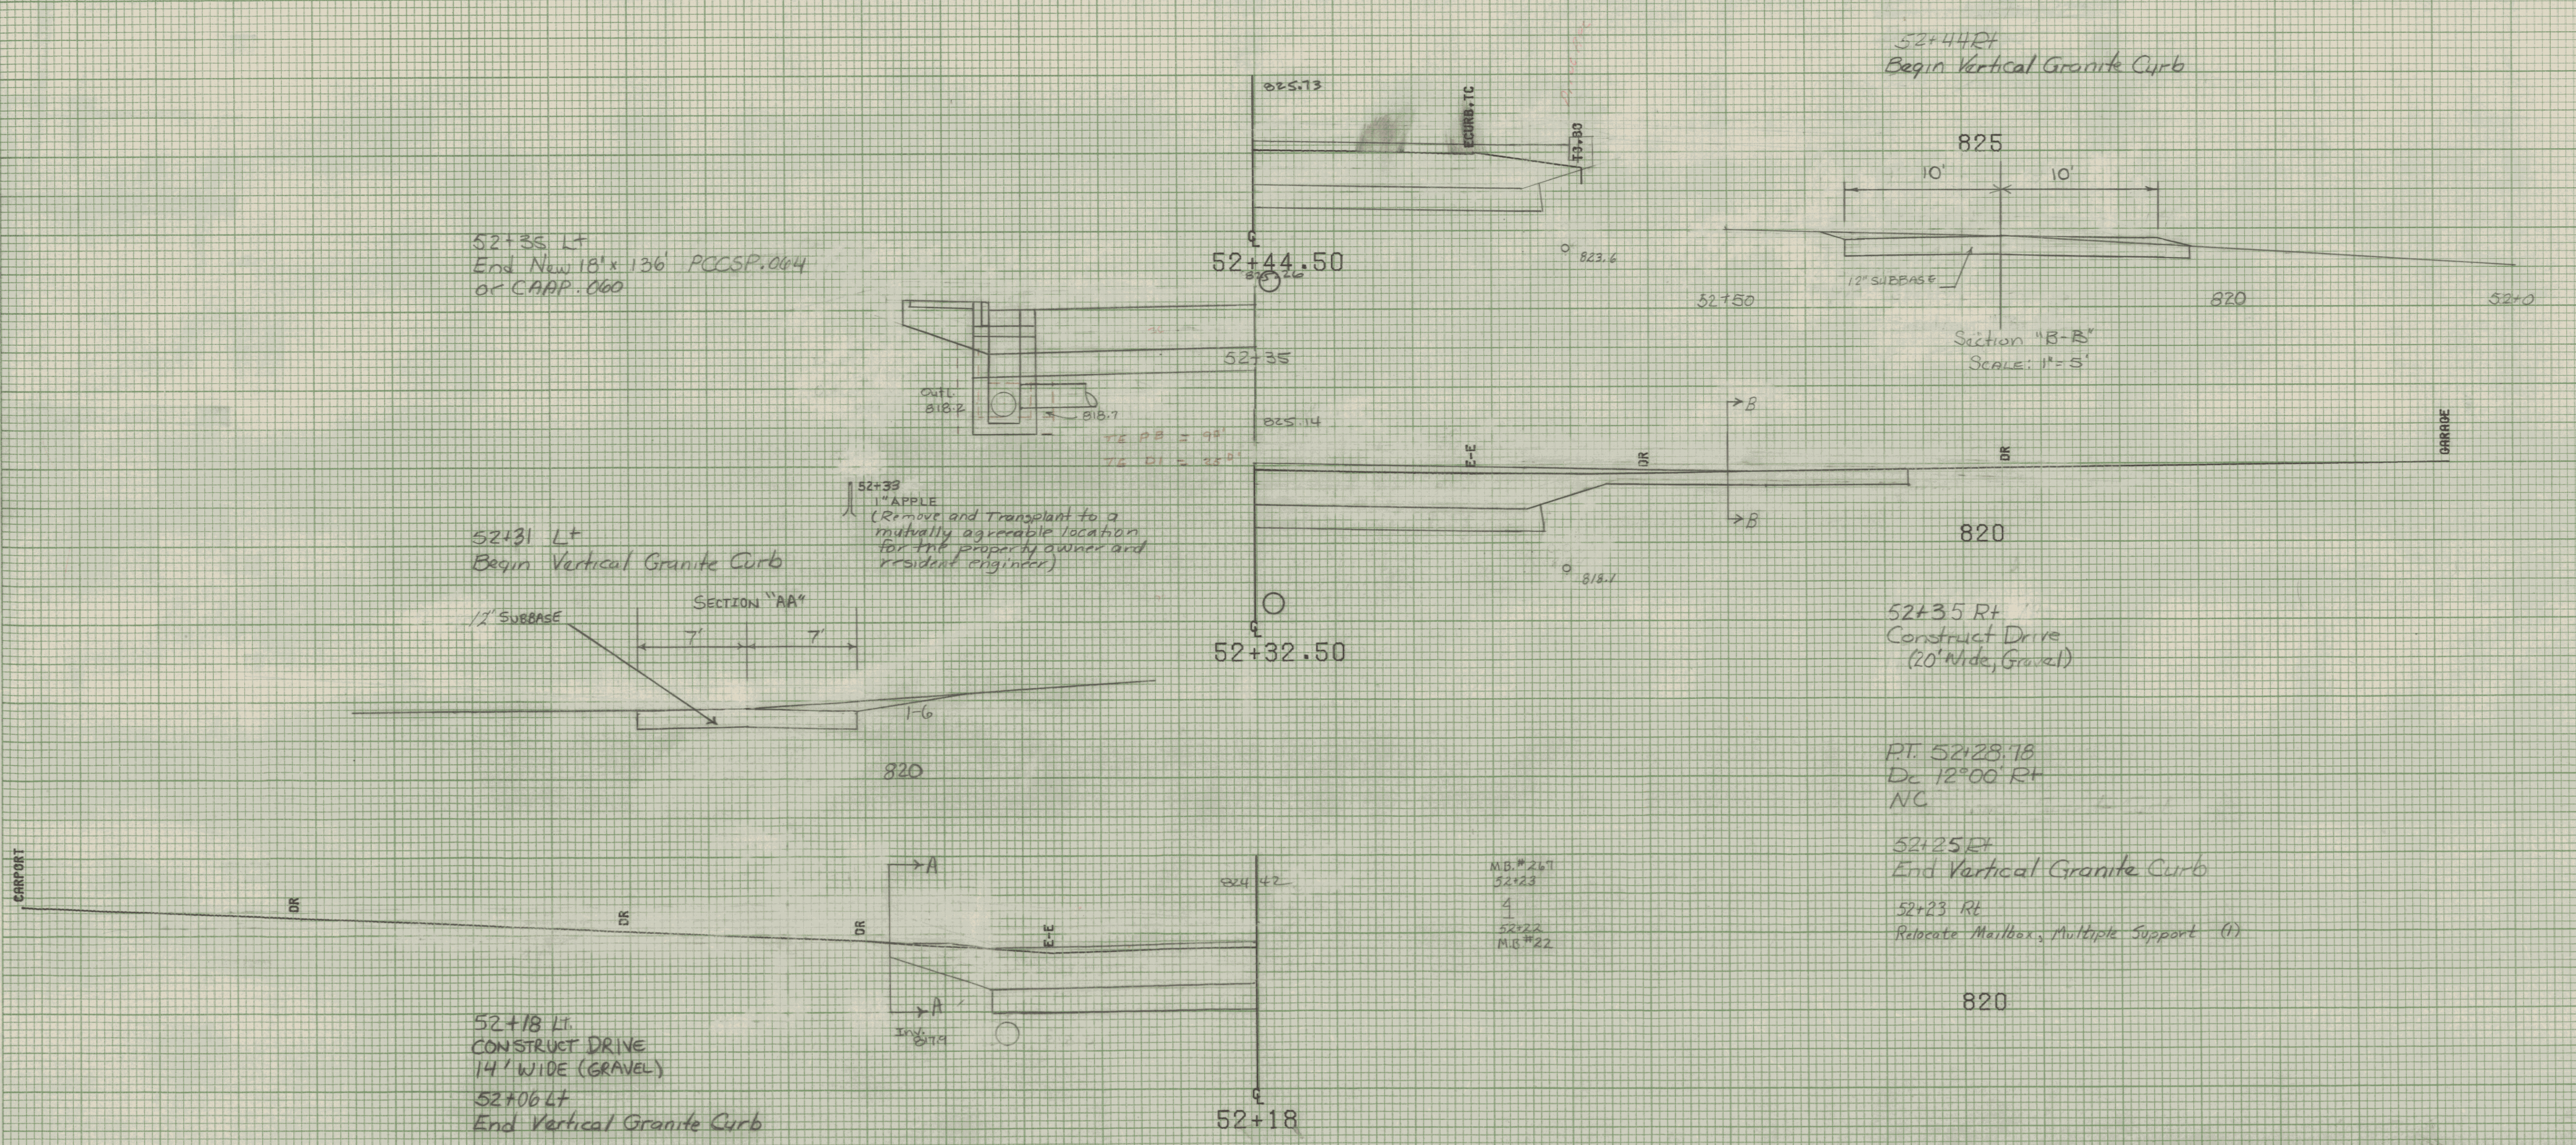

M.B. # 267
 52+23
 4
 52+22
 M.I.C. # 22