



RT.
CURB

+77
15' Ash
SAVE

+56
4' App.
SAVE

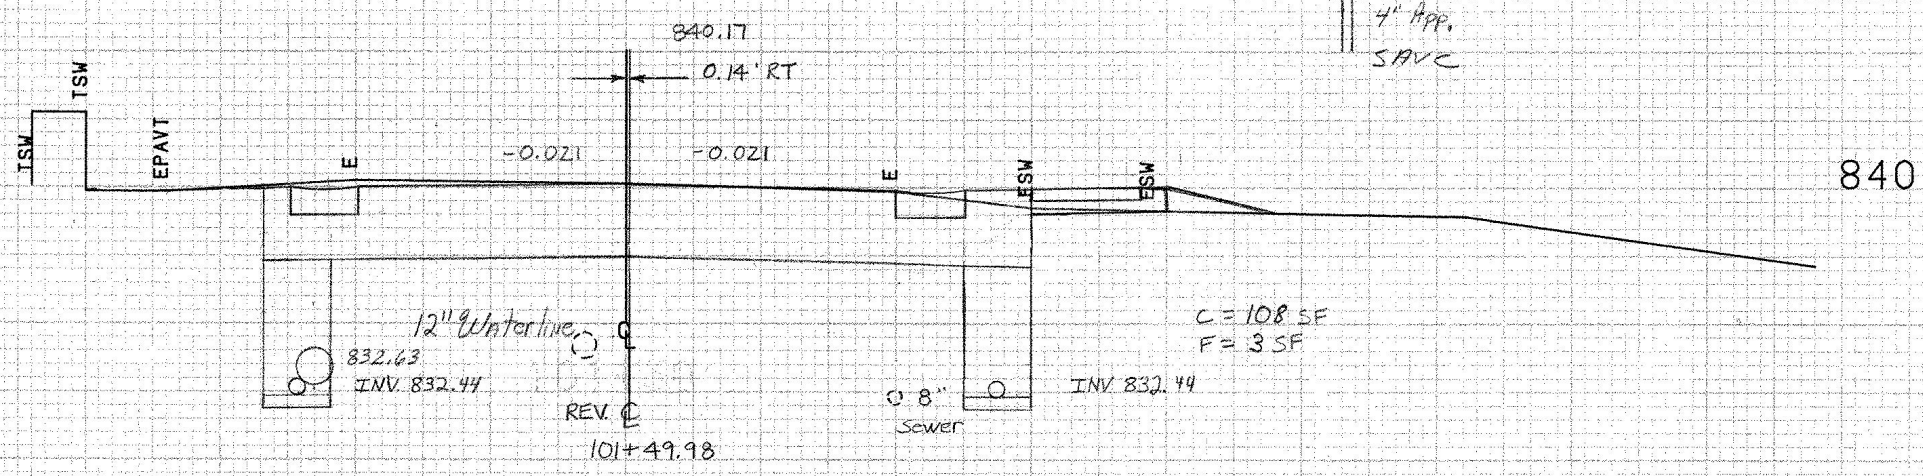

+46
6' E

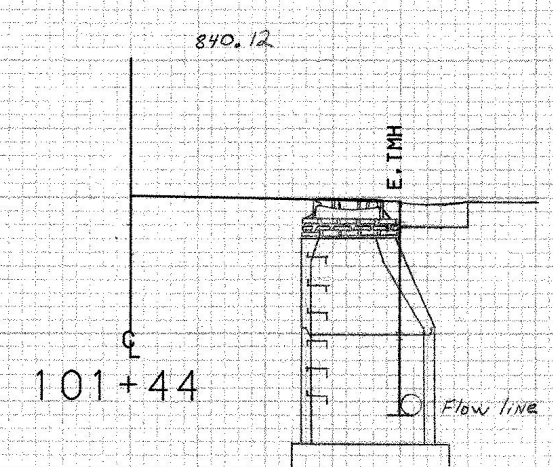

FROM STA.	101+44	TO STA.	101+90
PROJECT NAME	OLD BENNINGTON		
NO.	M1400 (4) S	PLOTTED	02/24/86
SURVEYED BY	MOREAU	JAN.	1986
SHEET	27	OF	63 SHEETS

SCALE 1" = 5 FEET