


UTILITIES LAYOUT SHEET
(APPROXIMATE LOCATIONS)

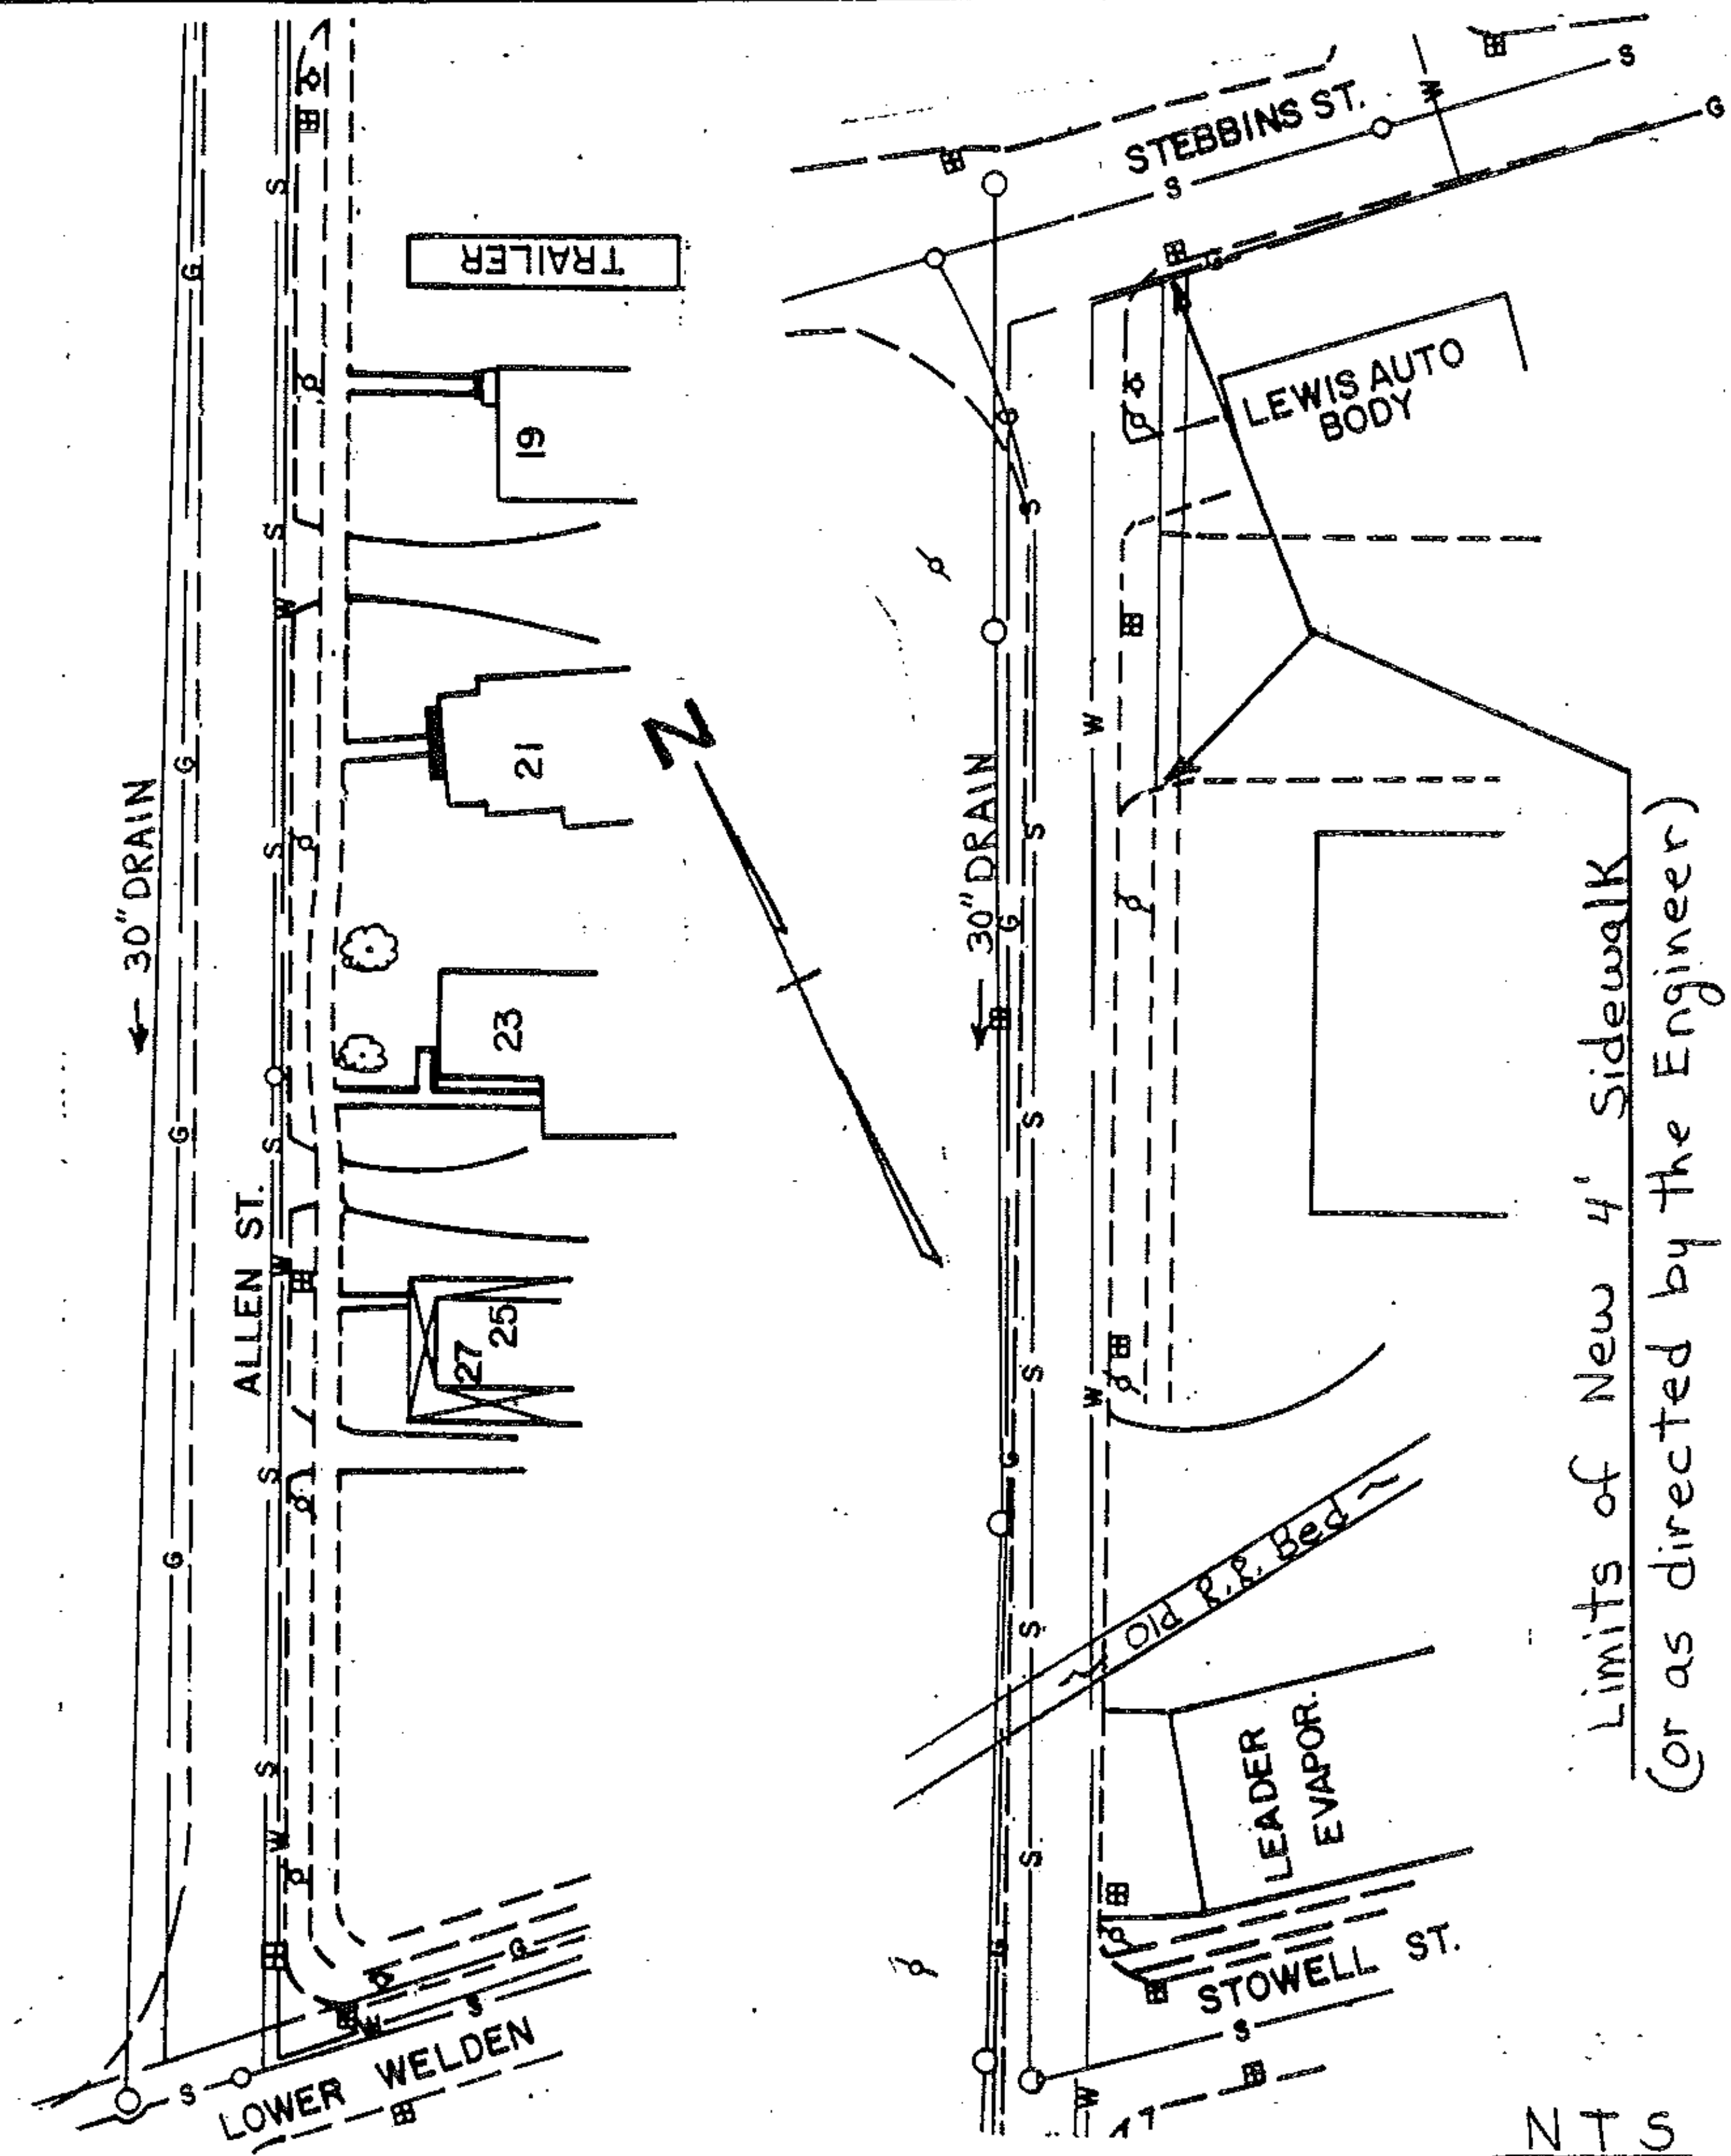

NTS

Limits of New 4' Sidewalk
(or as directed by the Engineer)

PROJECT St. Albans

NO. M 8000 (11) S

SHEET 8 OF 24 SHEETS