

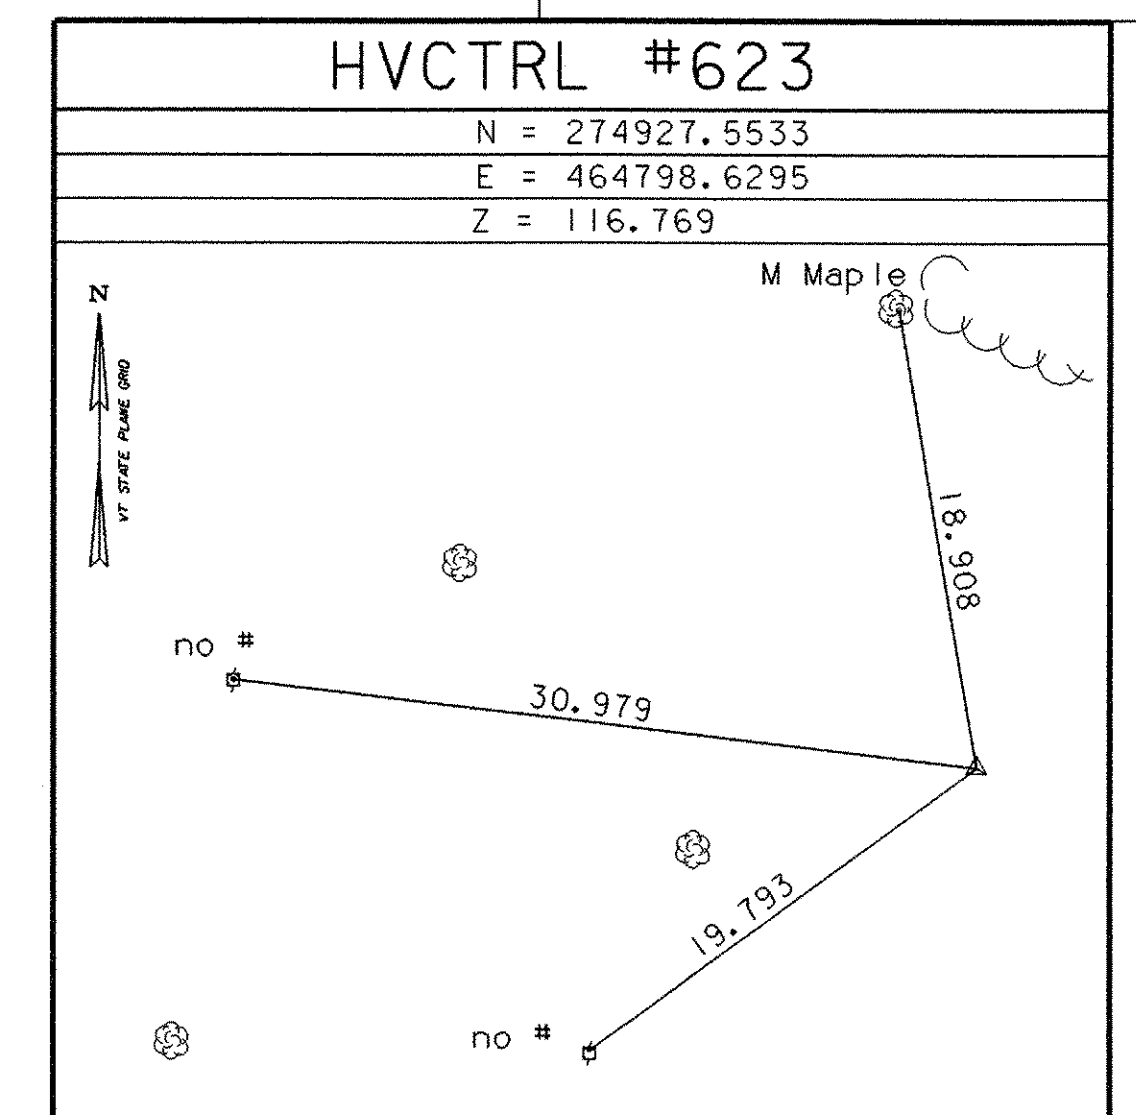
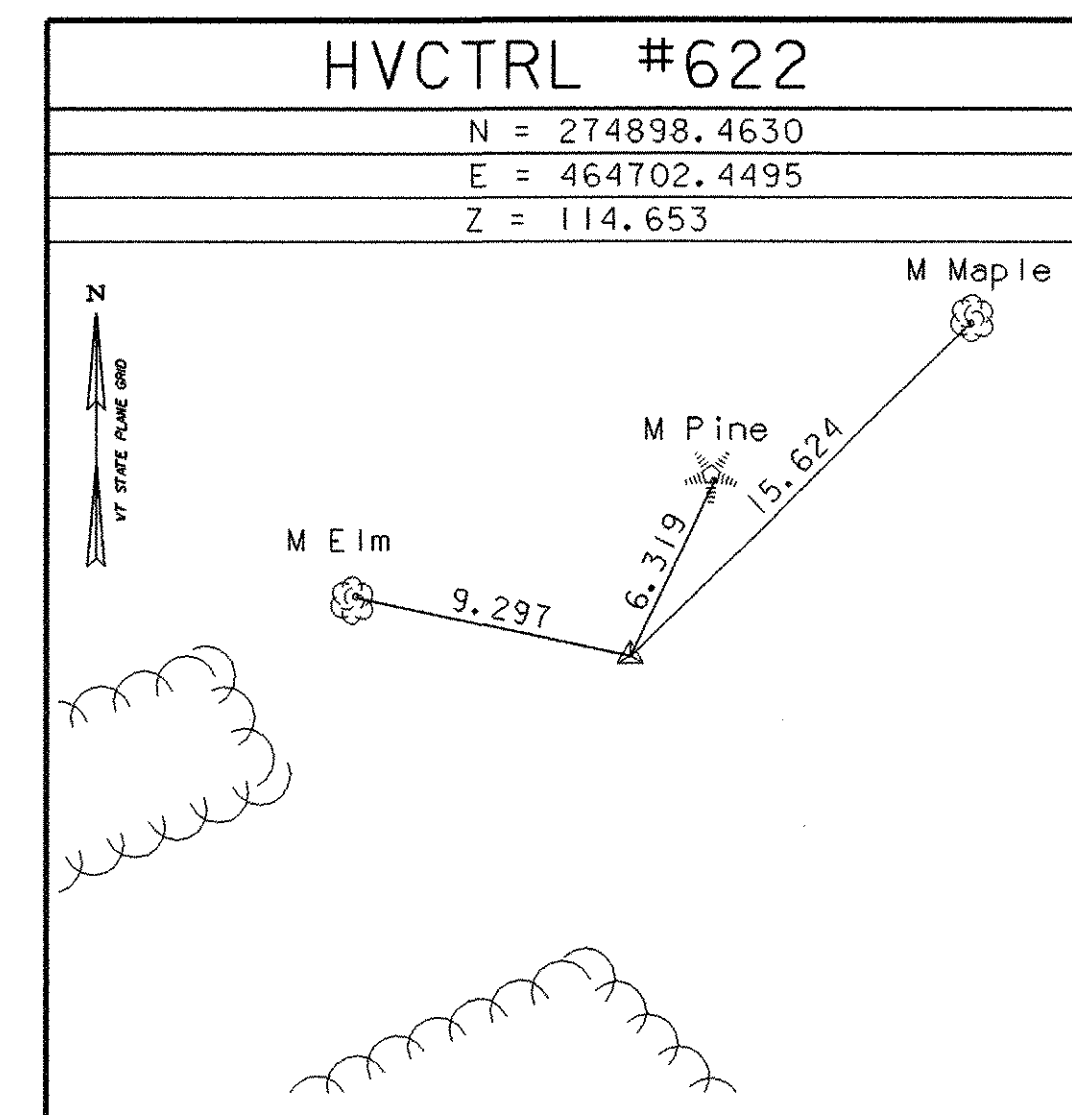
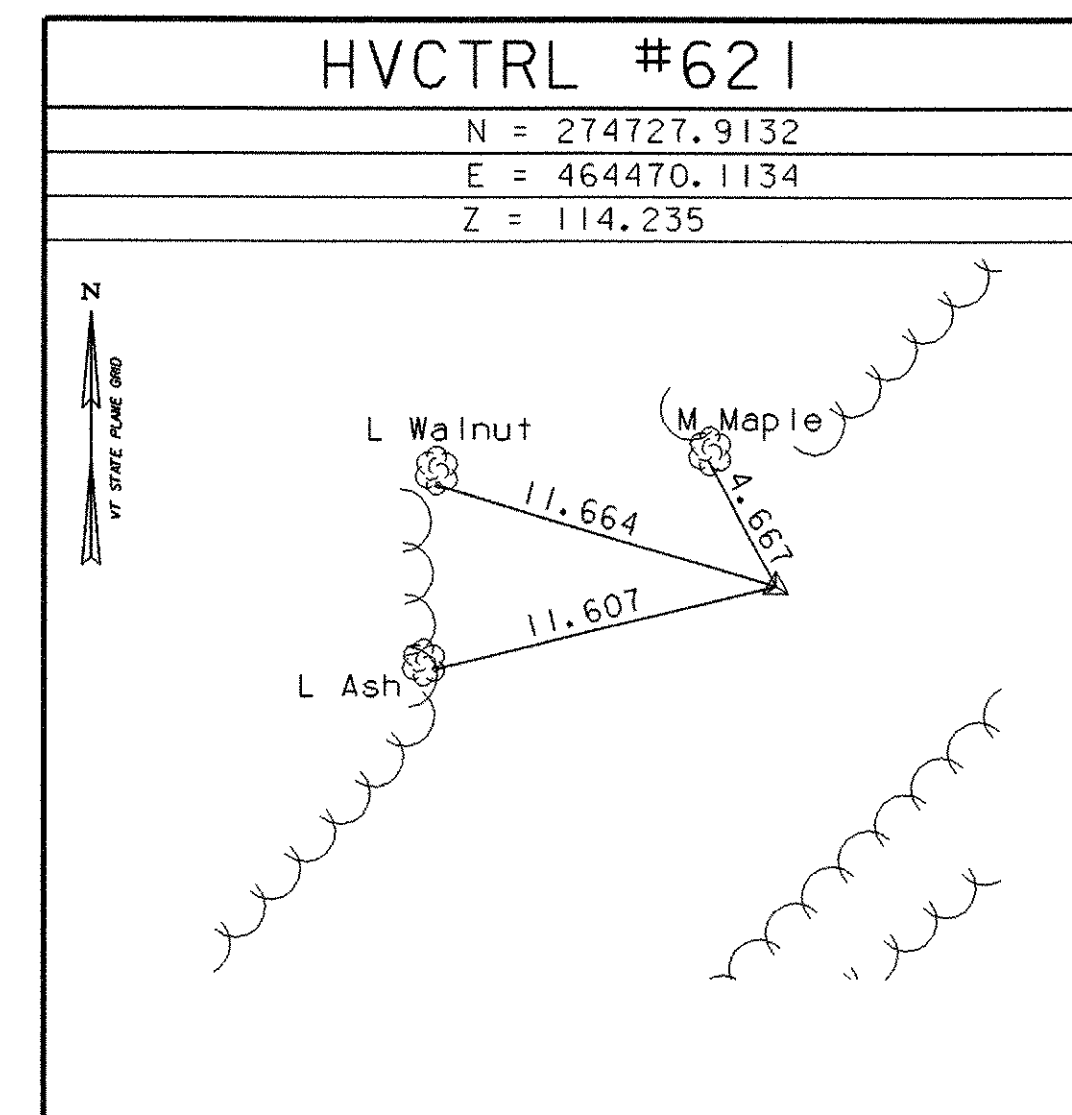
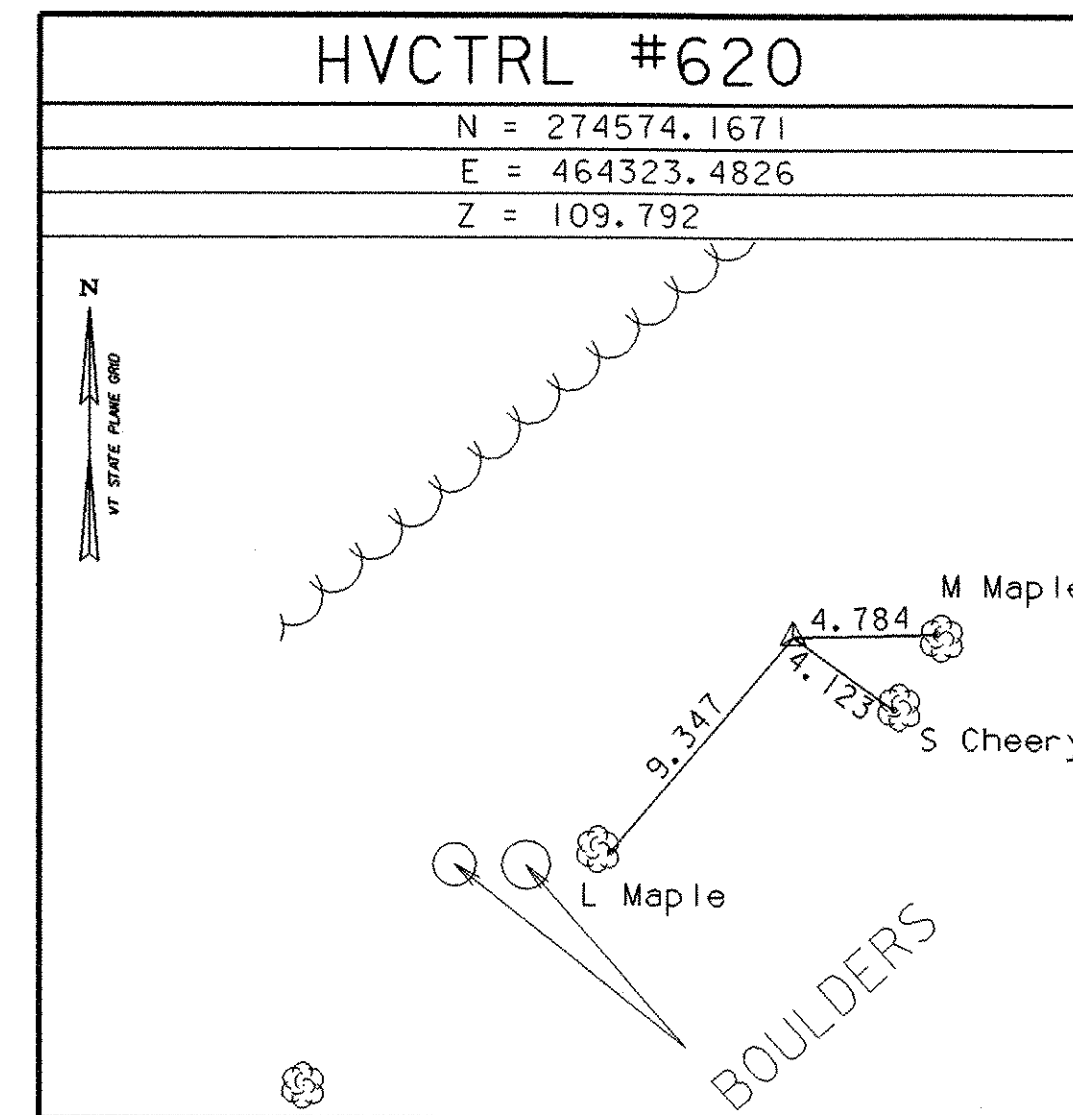
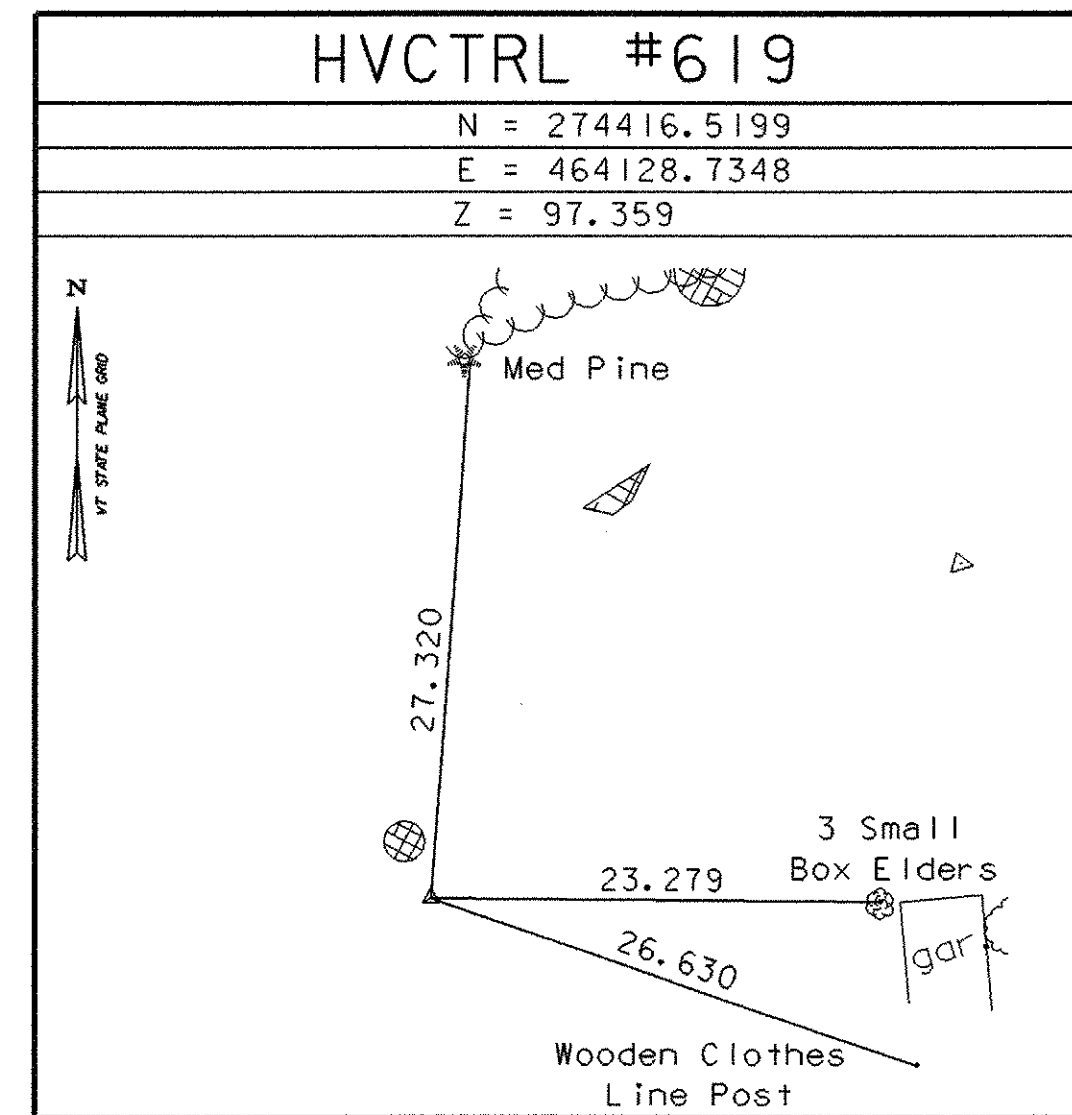
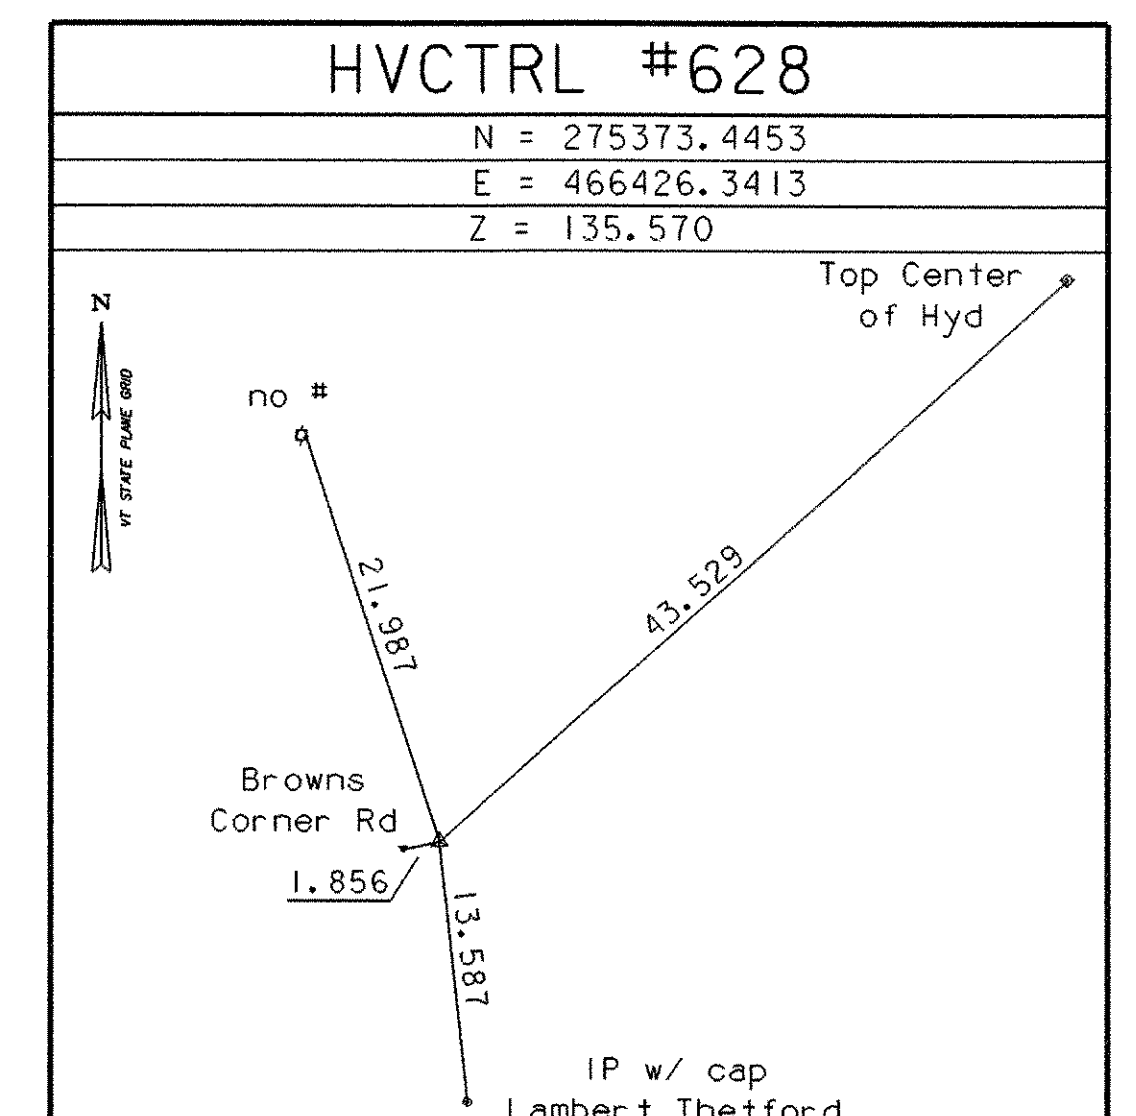
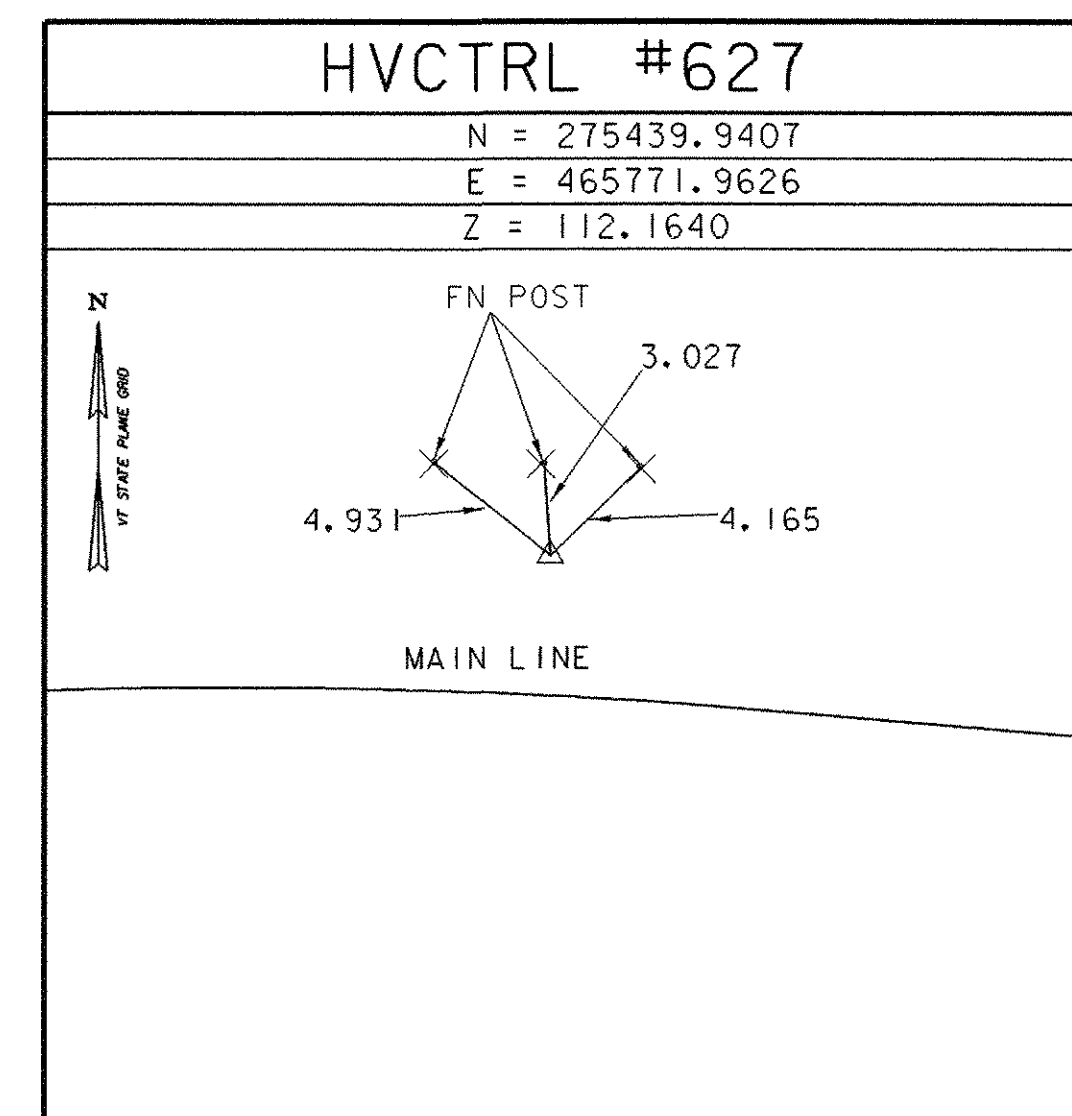
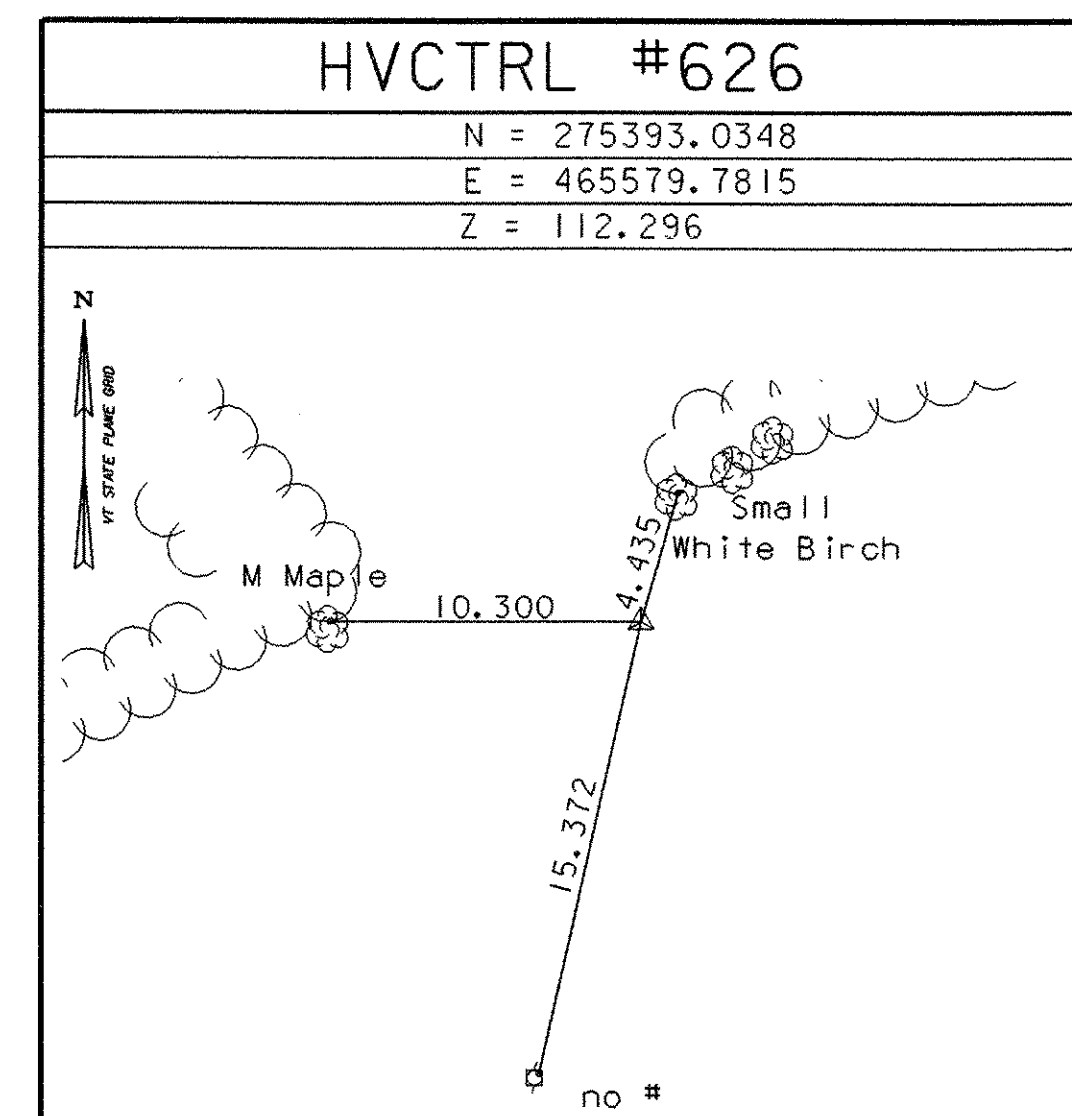







TRAVERSE TIES

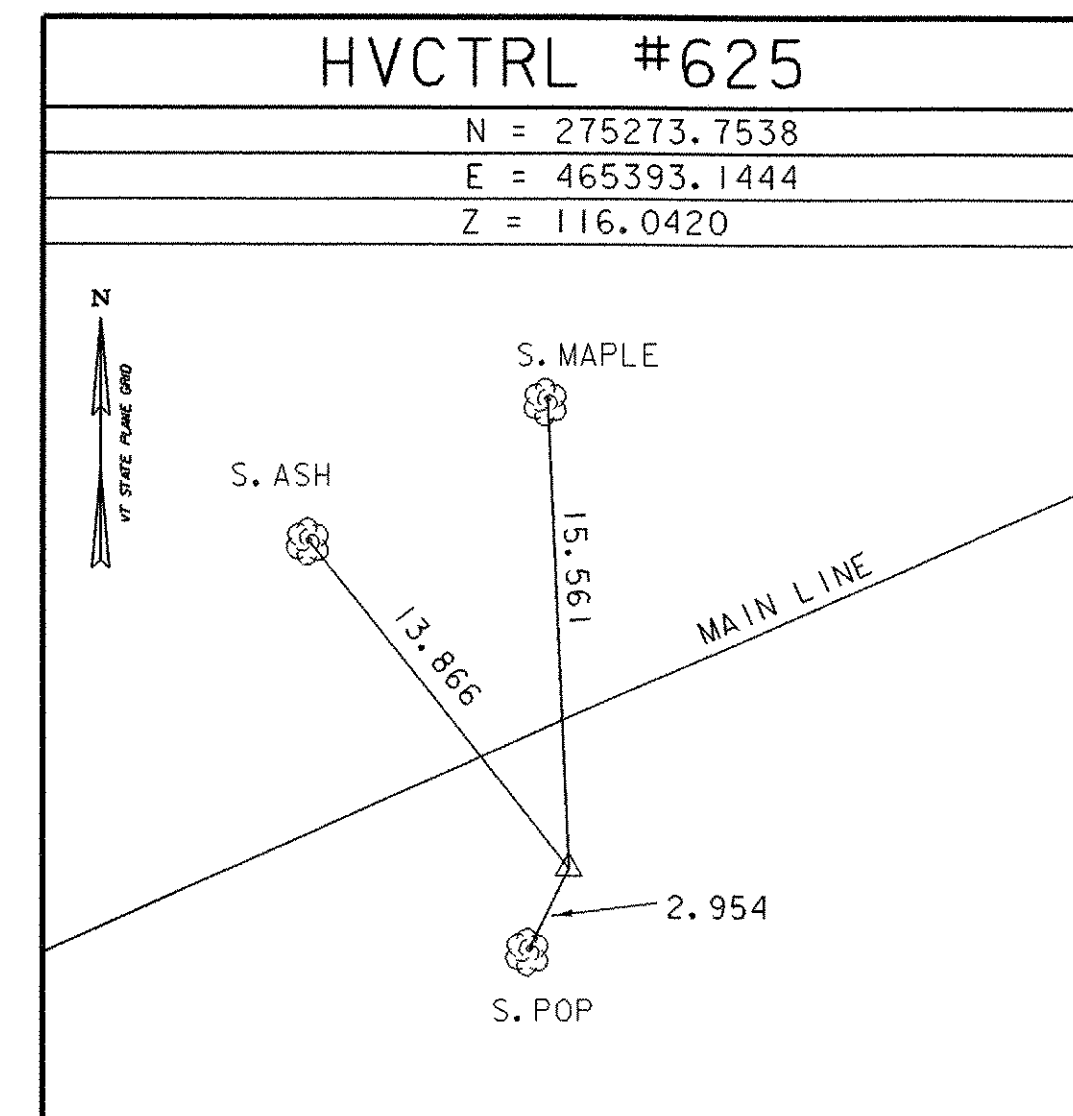

TRAVERSE TIES

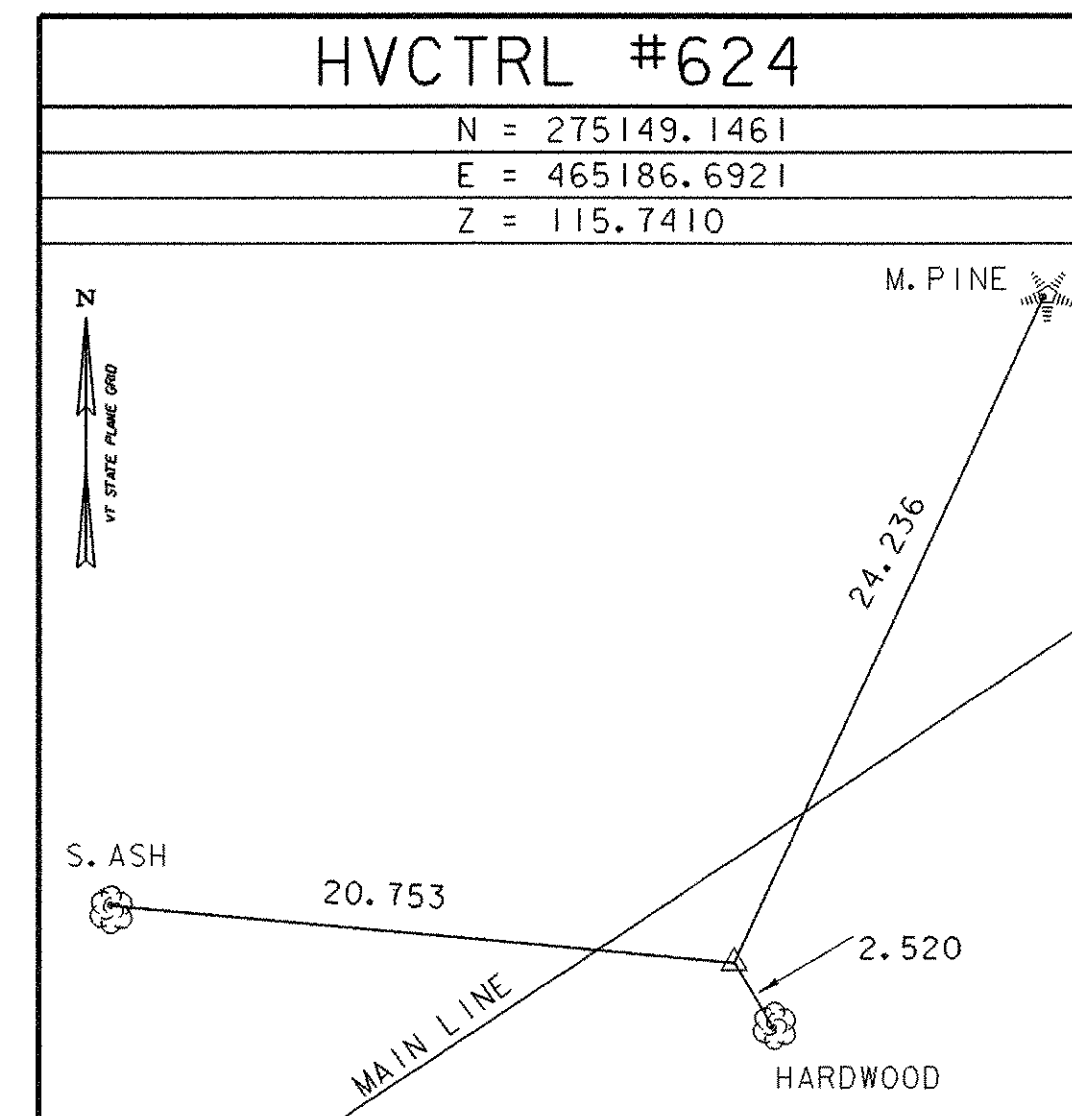

TRAVERSE TIES

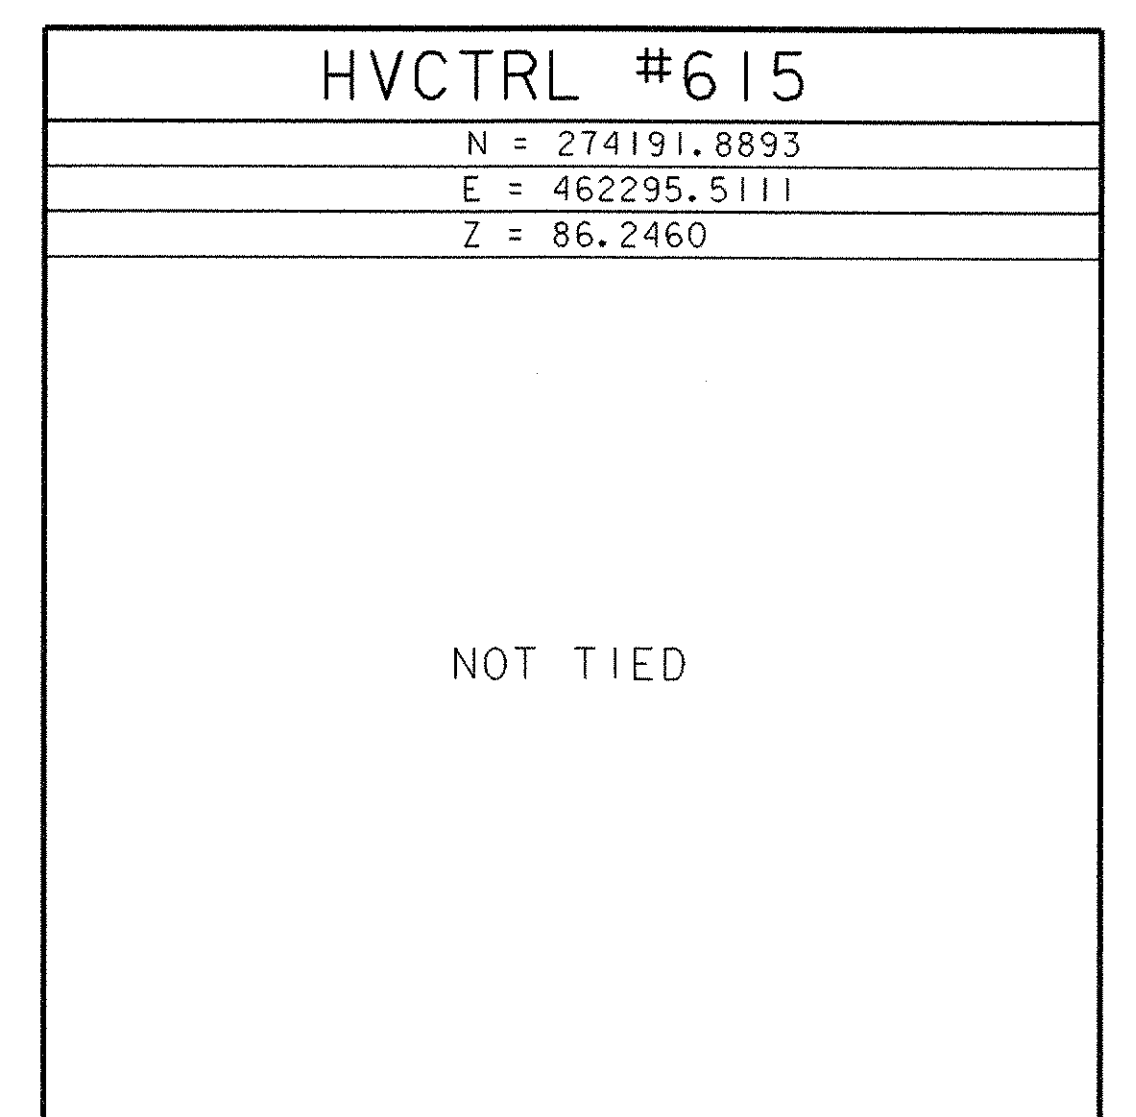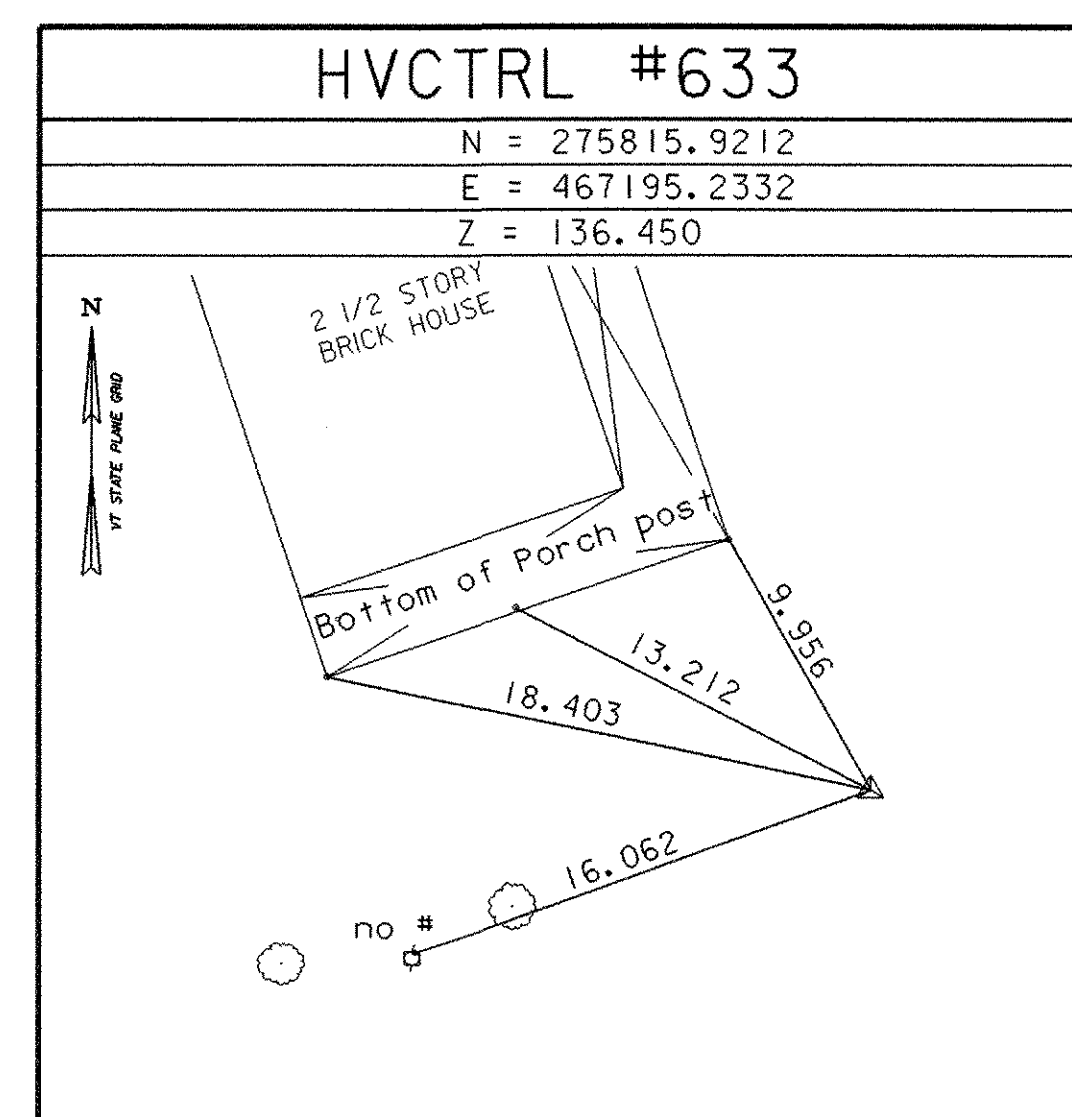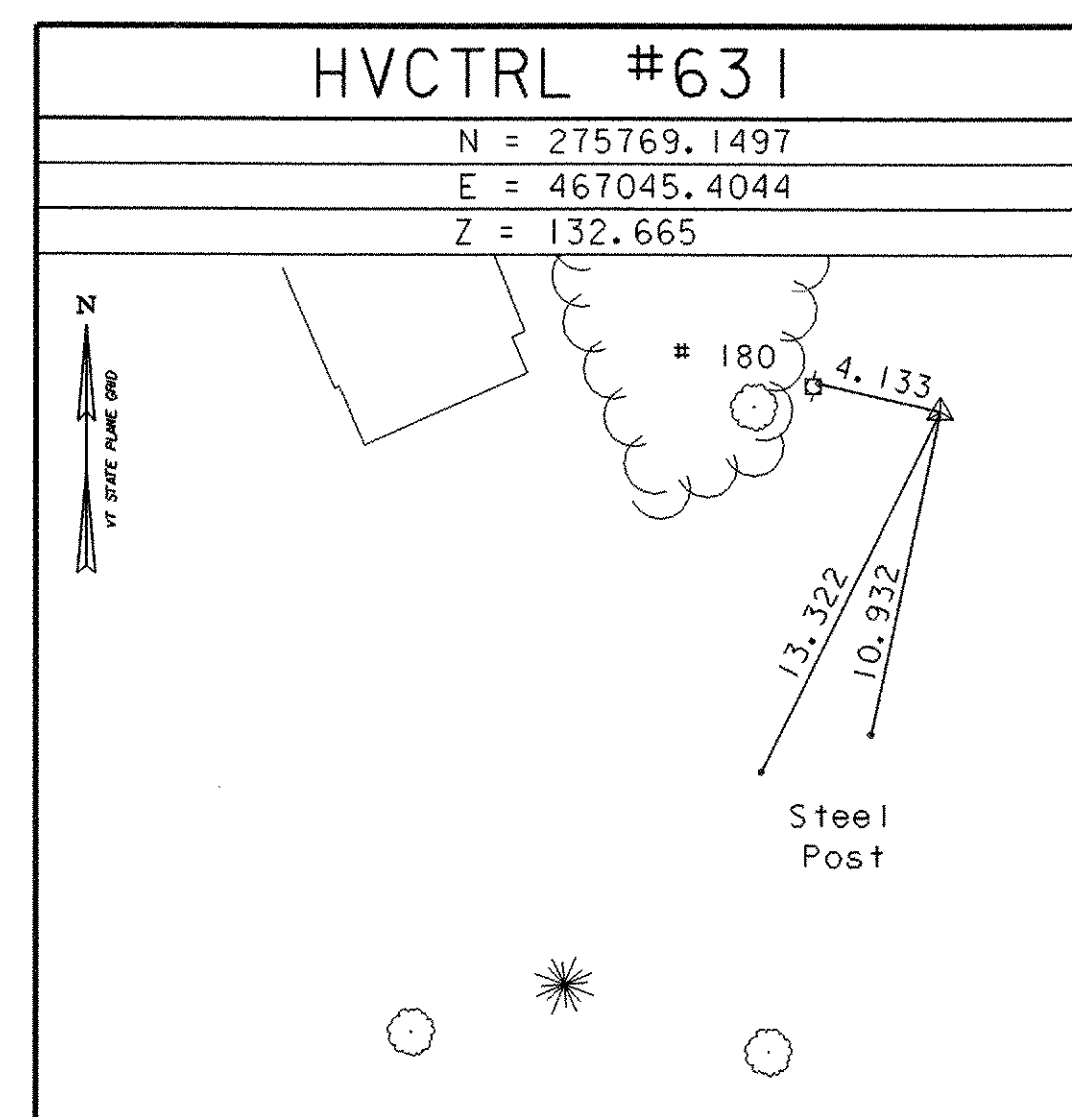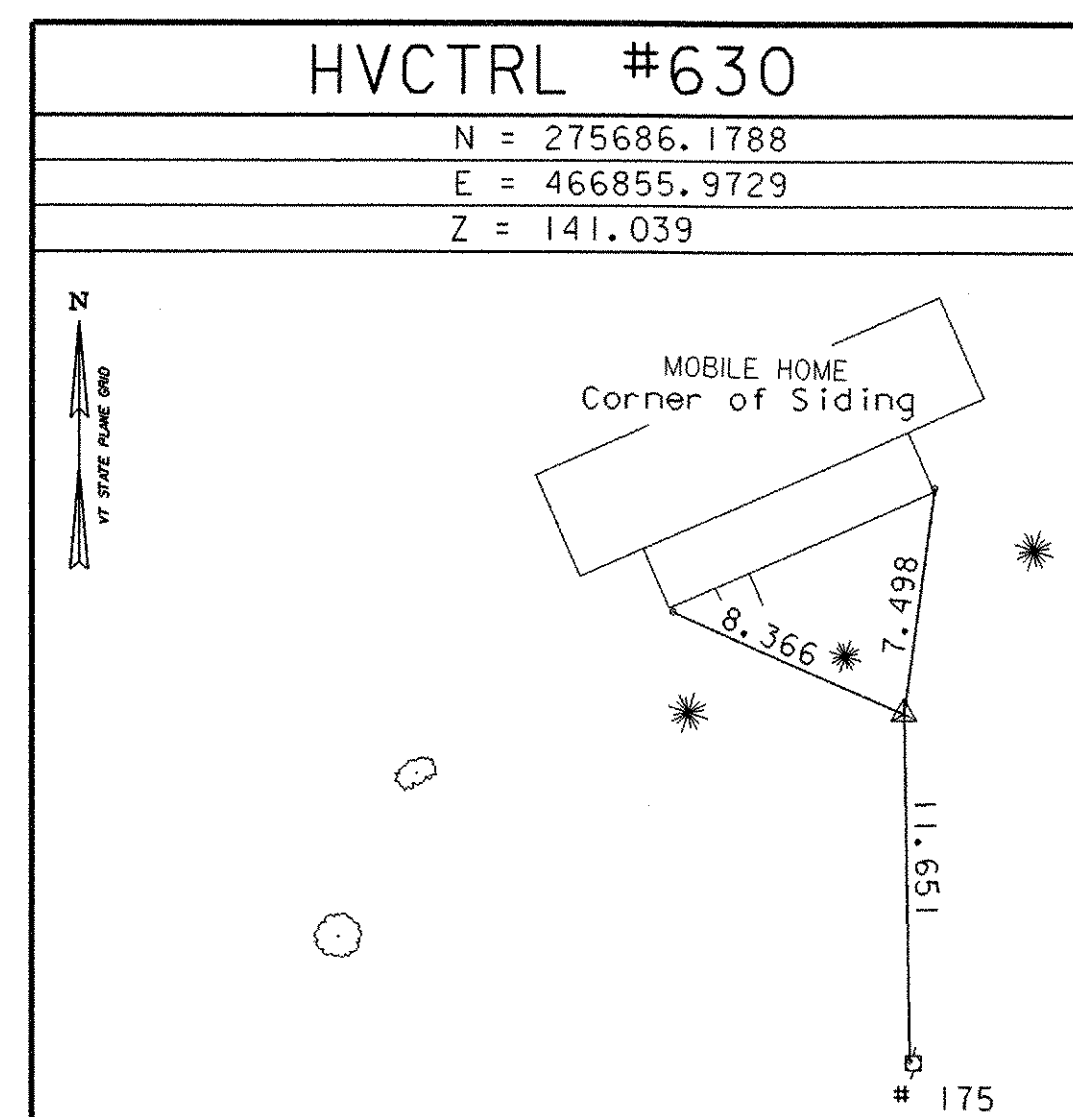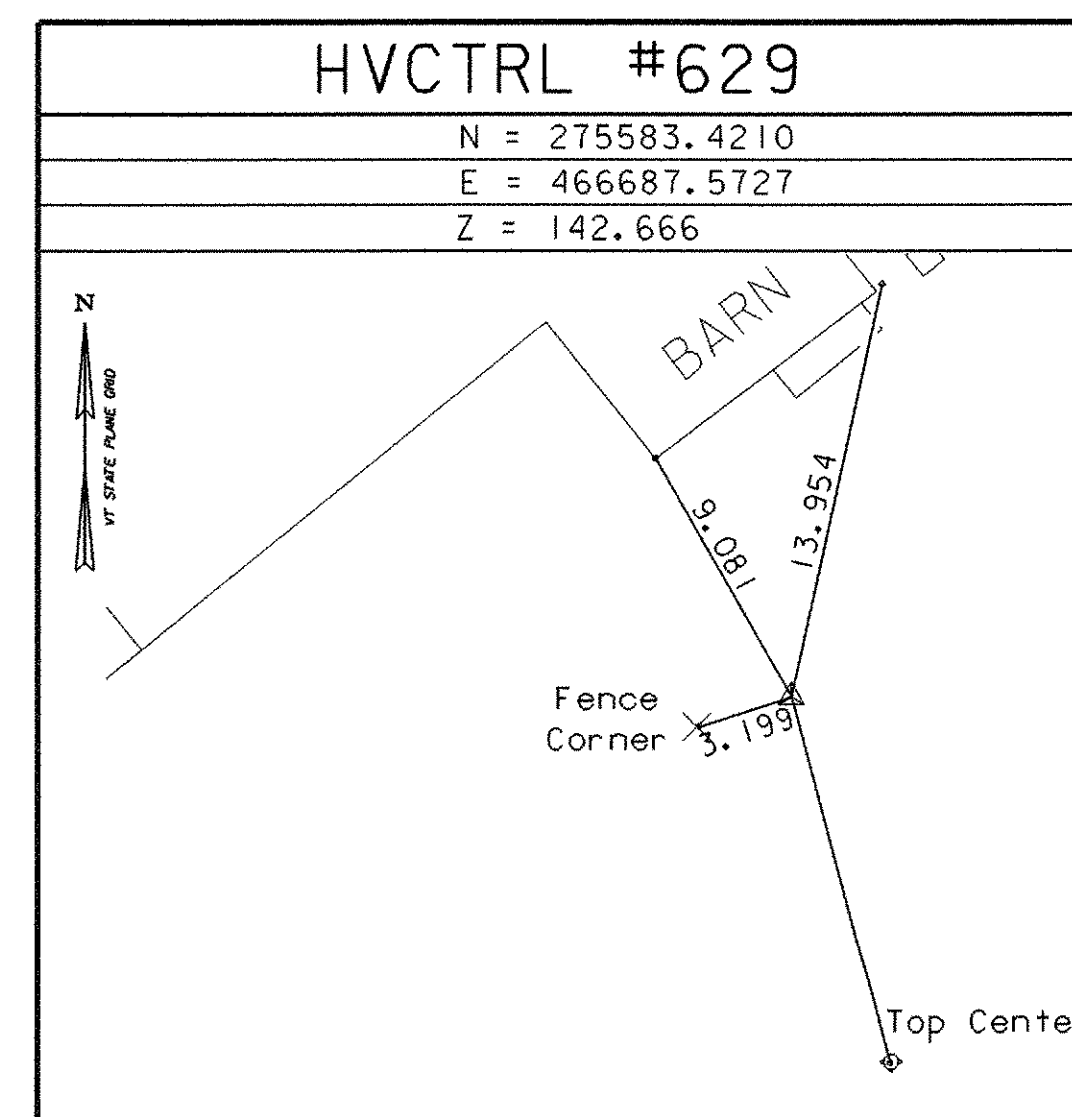

DATUM
 VERTICAL NAVD 29
 HORIZONTAL ASSUMED
 ADJUSTMENT Compass

• MAIN TRAVERSE COMPLETED NOVEMBER 2002 BY R.GILMAN & P.WINTERS

ALL TIE DISTANCES ARE IN METERS

PROJECT NAME: Highgate - Franklin
 PROJECT NUMBER: STP RS 0301(1)SA
 FILE NAME: 85c060/Survey/xc060t1.dgn PLOT DATE: 09-MAY-2005
 PROJECT LEADER: R. Bullock DRAWN BY: R. Bullock
 DESIGNED BY: CHECKED BY:
 SHEET 80 OF 450