



SNOW FENCE
 STA 4+915 TO STA 4+935 LT
 STA 4+945 TO STA 4+995 LT

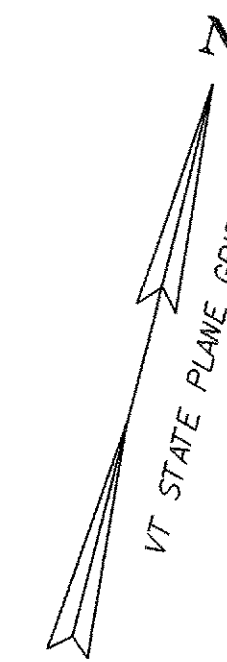

TREE PROTECTION ZONE:
 STA 4+915 TO STA 4+935 LT
 STA 4+945 TO STA 4+995 LT
TO INCLUDE:
 STA 4+918 LT, CONIFEROUS
 STA 4+923 LT, DECIDUOUS
 STA 4+928 LT, CONIFEROUS
 STA 4+948 LT, 450 MAPLE
 STA 4+955 LT, CONIFEROUS
 STA 4+967 LT, CONIFEROUS
 STA 4+973 LT, CONIFEROUS
 STA 4+977 LT, CONIFEROUS
 STA 4+983 LT, CONIFEROUS
 SEE NOTES ON SHEET 190 OF 450,
 TREE PROTECTION DETAIL ON SHEET 192 OF 450,
 AND SPECIAL PROVISIONS.

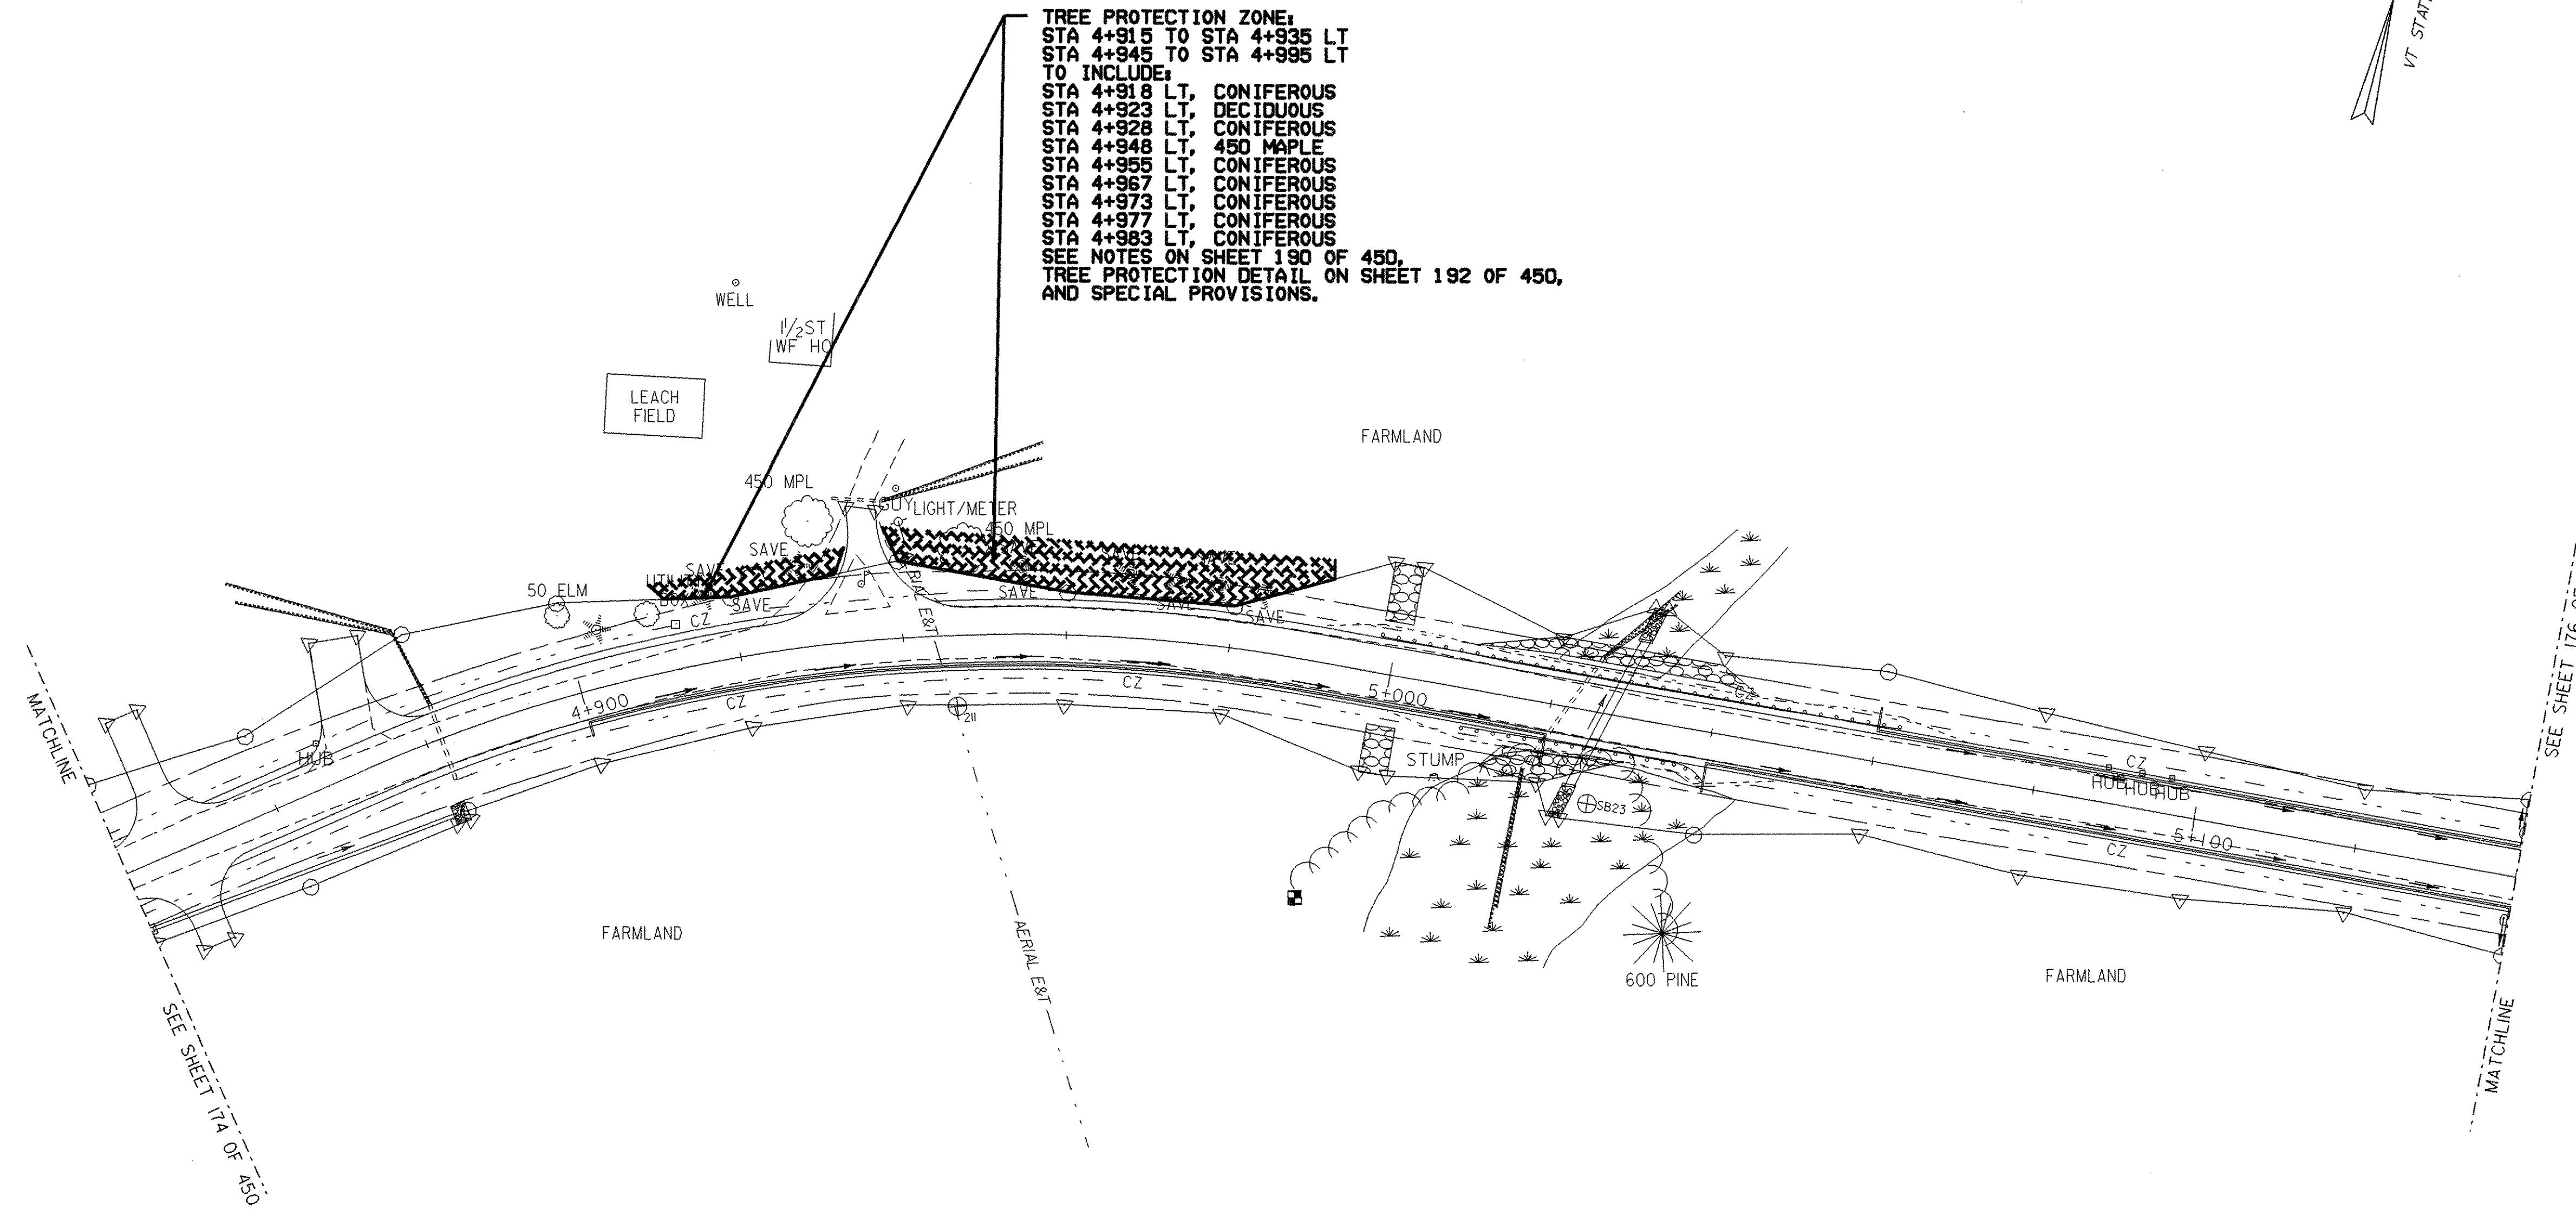

LEGEND

- DIRECTION OF DITCH FLOW
- PROPOSED TREE
- ⊙ EXISTING TREES
- PROPOSED SHRUB
- ▨ PROPOSED GROUND COVER
- ▭ NEW LOCATION FOR TRANSPLANTED MATERIAL
- ⋯ EXISTING PLANT MATERIAL TO BE TRANSPLANTED
- ▩ TREE PROTECTION ZONE WITH FENCING
- ▷ LIMIT OF CUT
- LIMIT OF FILL

LANDSCAPE PLAN



PROJECT NAME:	HIGHGATE - FRANKLIN
PROJECT NUMBER:	STP RS 030(I) SA
FILE NAME:	85c060/design/dc060landbdr.dgn
PROJECT LEADER:	DELLASANTA
DESIGNED BY:	SQUAD B
IPARM FILE NAME:	dc060land2.i
DATE:	09-MAY-2005
DRAWN BY:	SQUAD B
CHECKED BY:	SQUAD B
SHEET	175 OF 450