
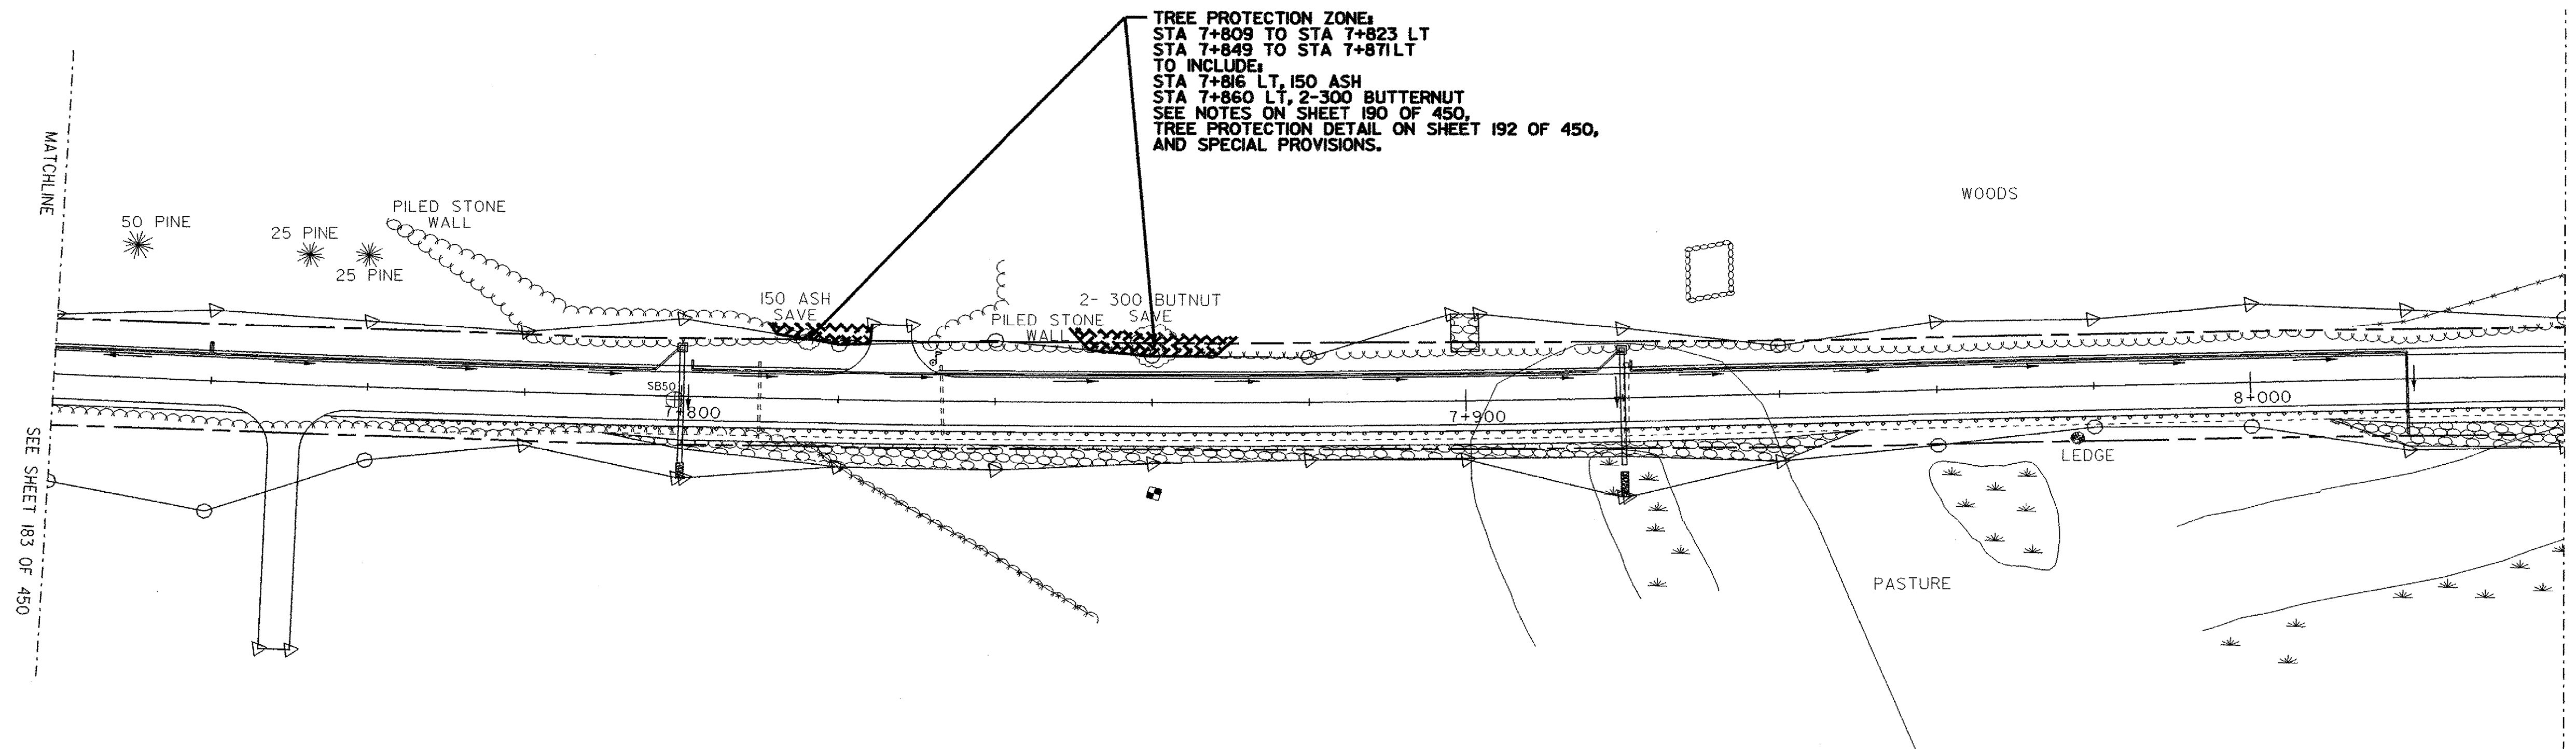


**SNOW FENCE**  
 STA 7+809 TO STA 7+823 LT  
 STA 7+849 TO STA 7+871 LT

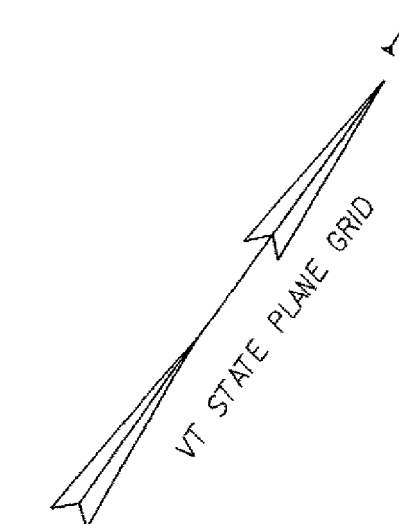

**TREE PROTECTION ZONE:**  
 STA 7+809 TO STA 7+823 LT  
 STA 7+849 TO STA 7+871 LT  
 TO INCLUDE:  
 STA 7+816 LT, 150 ASH  
 STA 7+860 LT, 2-300 BUTTERNUT  
 SEE NOTES ON SHEET 190 OF 450,  
 TREE PROTECTION DETAIL ON SHEET 192 OF 450,  
 AND SPECIAL PROVISIONS.

**LEGEND**

- DIRECTION OF DITCH FLOW
- PROPOSED TREE
- EXISTING TREES
- PROPOSED SHRUB
- PROPOSED GROUND COVER
- NEW LOCATION FOR TRANSPLANTED MATERIAL
- EXISTING PLANT MATERIAL TO BE TRANSPLANTED
- TREE PROTECTION ZONE WITH FENCING
- LIMIT OF CUT
- LIMIT OF FILL

**LANDSCAPE PLAN**



PROJECT NAME: HIGHGATE - FRANKLIN	
PROJECT NUMBER: STP RS 0301(I) SA	
FILE NAME: 85c060/design/dc060landbdr.dgn	PLOT DATE: 09-MAY-2005
PROJECT LEADER: DELLASANTA	DRAWN BY: SQUAD B
DESIGNED BY: SQUAD B	CHECKED BY: SQUAD B
IPARM FILE NAME: dc060land21.i	SHEET 184 OF 450