



LANDSCAPE DETAILS

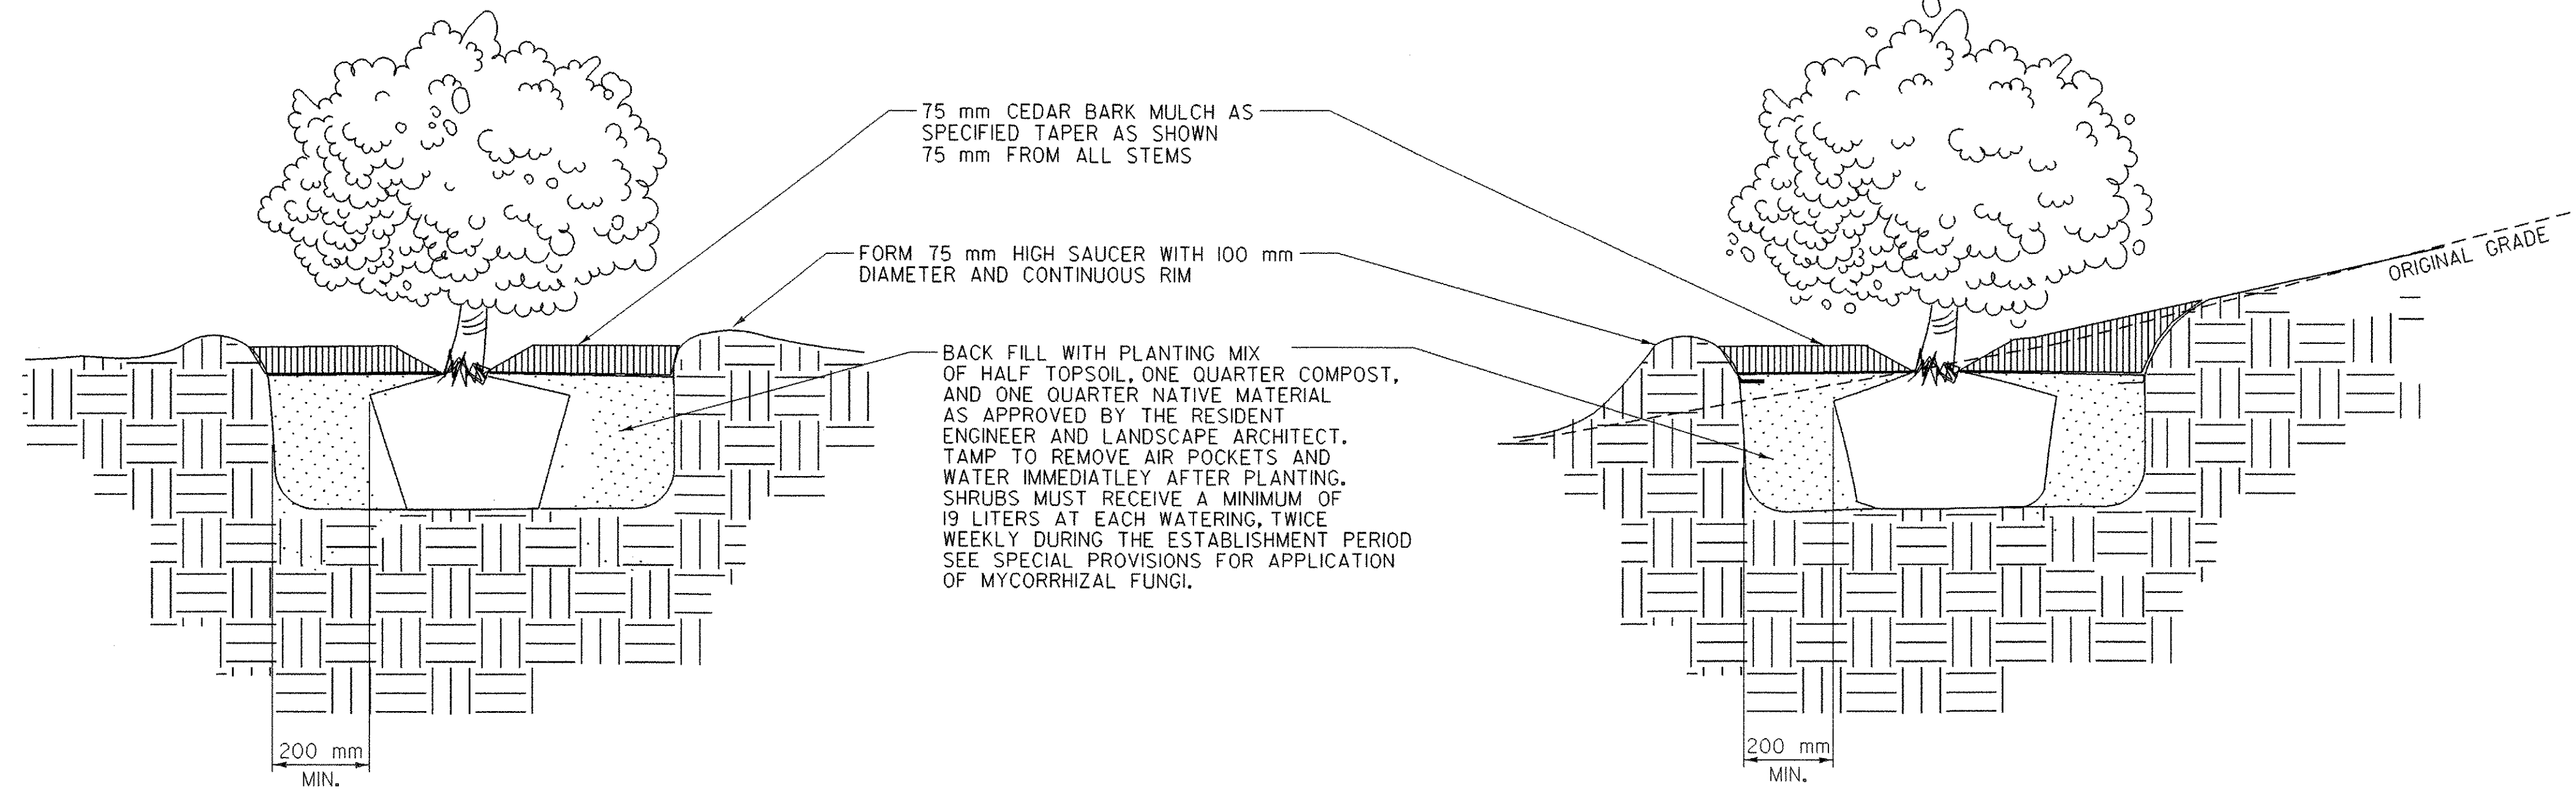

SHRUB PLANTING DETAIL
NOT TO SCALE

SHRUB PLANTING ON SLOPES DETAIL
NOT TO SCALE

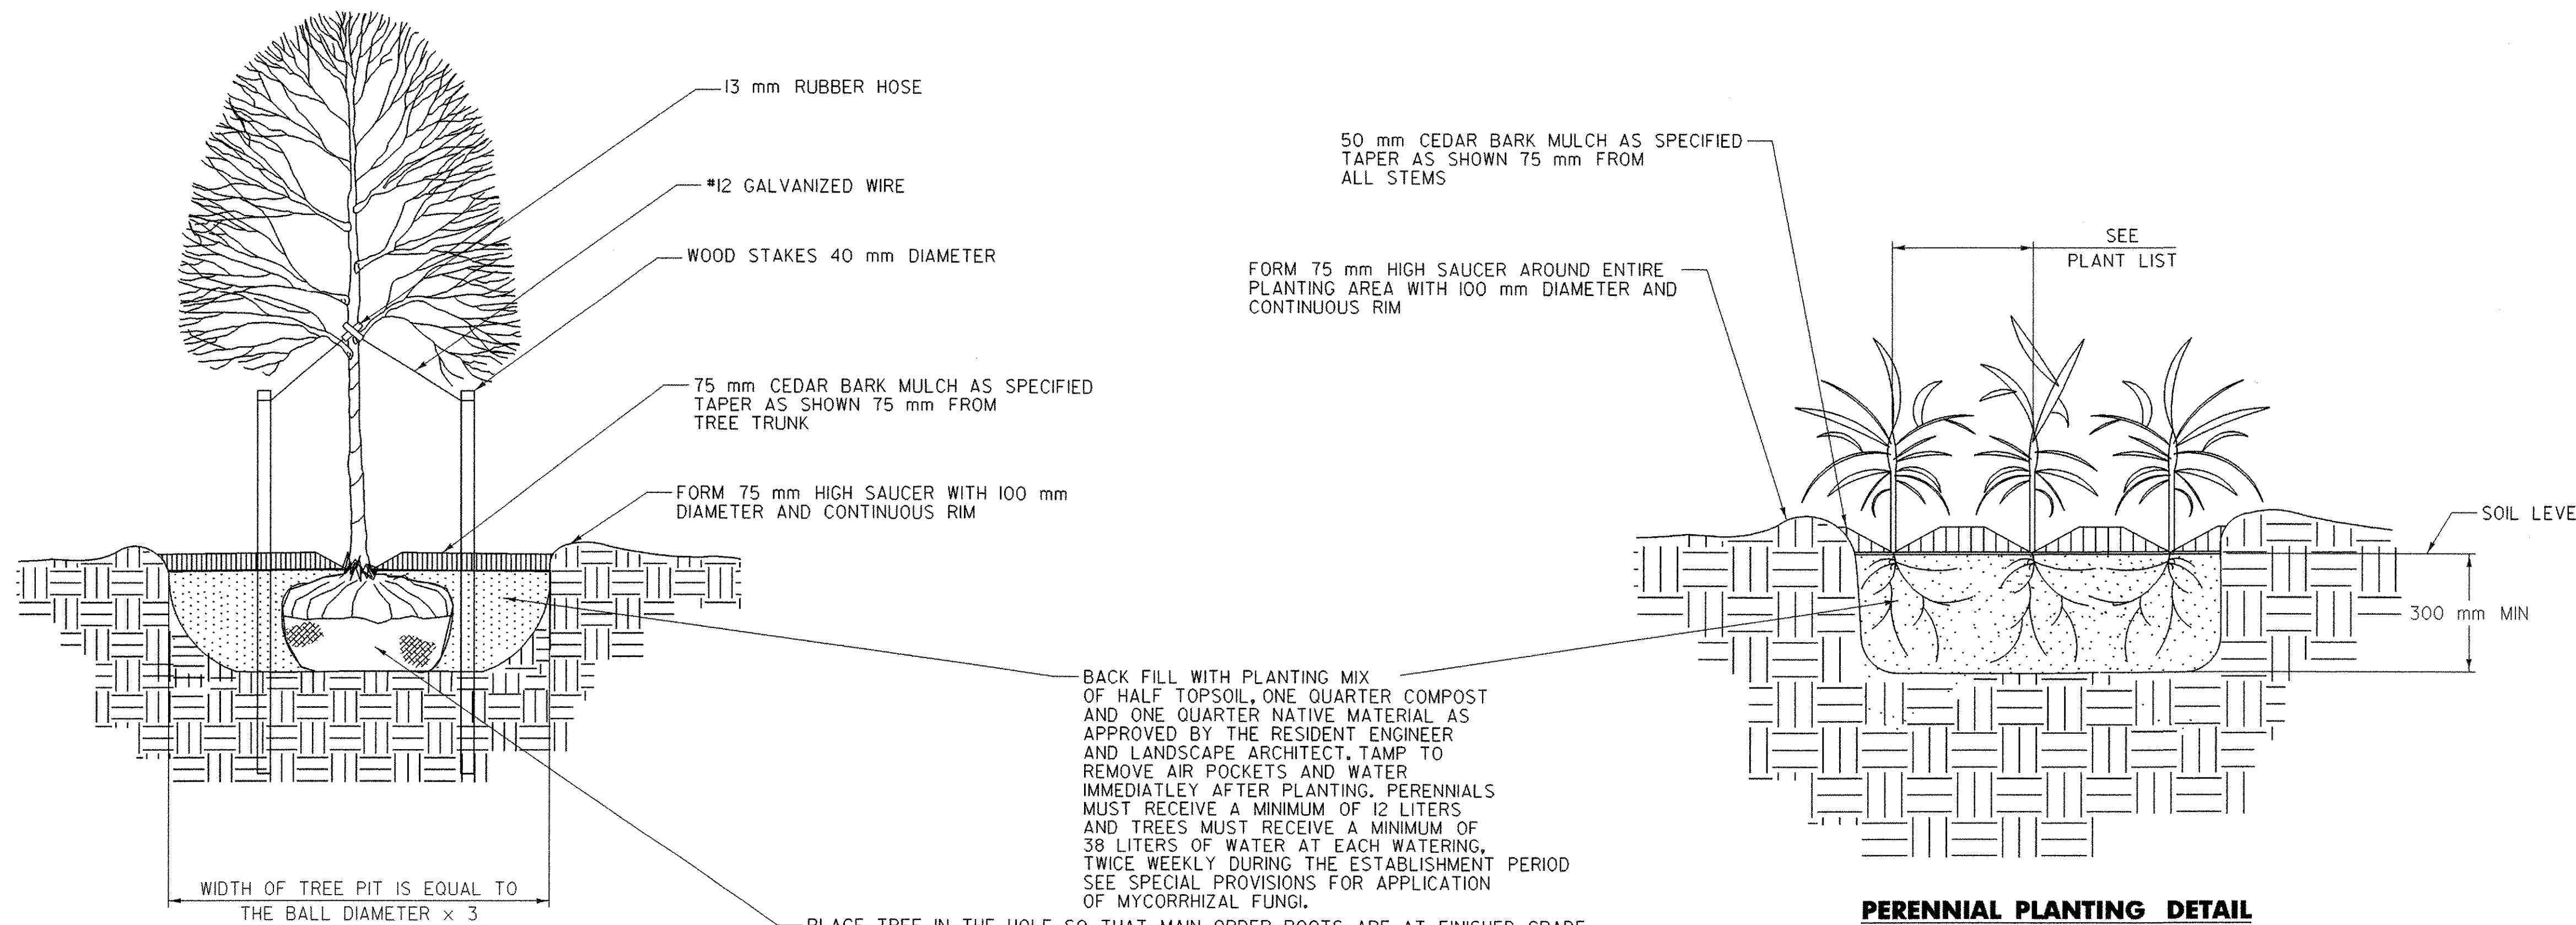

DECIDUOUS TREE PLANTING DETAIL
NOT TO SCALE

PERENNIAL PLANTING DETAIL
NOT TO SCALE

PLANT SOURCES ARE LISTED BELOW:

HORSEFORD GARDENS & NURSERY
2111 GREENBUSH RD.
CHARLOTTE, VT 05445
802-425-2811
LORI TAXTER

HIGH REACH FARM
2847 TAMPICO RD.
DANVILLE, VT 05828
802-748-3512
STEVE PARKER & SUSANNE TERRY

COBBLE CREEK NURSERY
WHOLESALE GROWERS
RD #2, BOX 3850
BRISTOL, VT 05433
802-453-3889
JOHN PADUA

ELMORE ROOTS NURSERY
PO BOX 171
ELMORE, VT 05657
1-800-42PLANT OR 888-3305
WWW.ELMOREROOTS.COM
DAVID L. FRIED

4 SEASONS GARDEN CENTER
427 MARSHALL AVENUE
WILLISTON, VT 05495
802-862-6036
COMMERCIAL@4SEASONS.GC.COM

NOTES:

1. STAKE ONLY THOSE TREES PLANTED IN WINDY, EXPOSED LOCATIONS WHERE THEY MIGHT BE BLOWN OVER OR VANDALIZED AS DETERMINED BY RESIDENT ENGINEER OR LANDSCAPE ARCHITECT.
2. COMPLETELY REMOVE ALL GUY WIRES, RUBBER HOSE, AND STAKES ONE YEAR AFTER PLANTING.

PLACE TREE IN THE HOLE SO THAT MAIN ORDER ROOTS ARE AT FINISHED GRADE. DETERMINE DEPTH OF MAIN ORDER ROOTS IN THE BALL BEFORE PLACING IN THE HOLE BY USING A SIMPLE PROBE IF VISUAL OR MANUAL METHOD IS UNCLEAR. REMOVE ANY EXCESS SOIL ON TOP OF THE ROOT BALL ABOVE MAIN ORDER ROOTS. REMOVE ANY TWINE AND BURLAP FROM STEM AND TOP HALF OF BALL; IF SYNTHETIC, REMOVE COMPLETELY. CUT WIRE BASKETS AND REMOVE ENTIRE SIDES.

PROJECT NAME: HIGHGATE - FRANKLIN
PROJECT NUMBER: STP RS 030(K) SA

FILE NAME: 85c060/design/dc060landdet.dgn PLOT DATE: 09-MAY-2005
PROJECT LEADER: DELLASANTA DRAWN BY: SQUAD B
DESIGNED BY: SOAUD B CHECKED BY: SOAUD B
IPARM FILE NAME: dc060landdet.i SHEET 192 OF 450