


SOIL CLASSIFICATION
 SOIL TYPE : CABOT SILT LOAM
 SLOPES : 0-8%
 "K FACTOR" 0.32
 CLASSIFIED : MODERATE ERODIBILITY

LEGEND	
	WETLANDS BOUNDARIES
	WETLANDS
	SILT FENCE
	TURBIDITY CURTAIN
	PROPOSED SLOPE LIMITS
	DETOUR CONST. LIMITS
	PROJECT DEMARCATION FENCE
	RIPARIAN BUFFER ZONE
	SEED AND MULCH
	EROSION CONTROL MATTING

DATUM	
VERTICAL	NAVD88
HORIZONTAL	NAD83 (92)

EROSION PREVENTION AND SEDIMENT CONTROL PLAN

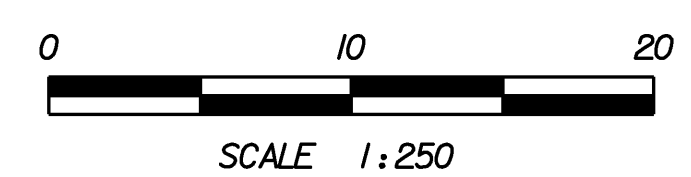

PROJECT: BURKE	PROJECT NO.: BRZ 1447 (15)
DESIGN FILE NAME: 87e043/structures/se043bdr_ero.dgn	PLOT DATE: 14-MAR-2008
IPARM FILE NAME: se043erol.i	SURVEY DATE: 12/95
SURVEYED BY: A. MYERS	DRAWN BY: M.FESSEL
SQUAD LEADER: C. P. WILLIAMS	SHEET: 51 OF 81
EROSION AND SEDIMENT CONTROL PLAN	