


BM 1 CHISELED
SQUARE IN CURB
ELEVATION = 293.9419

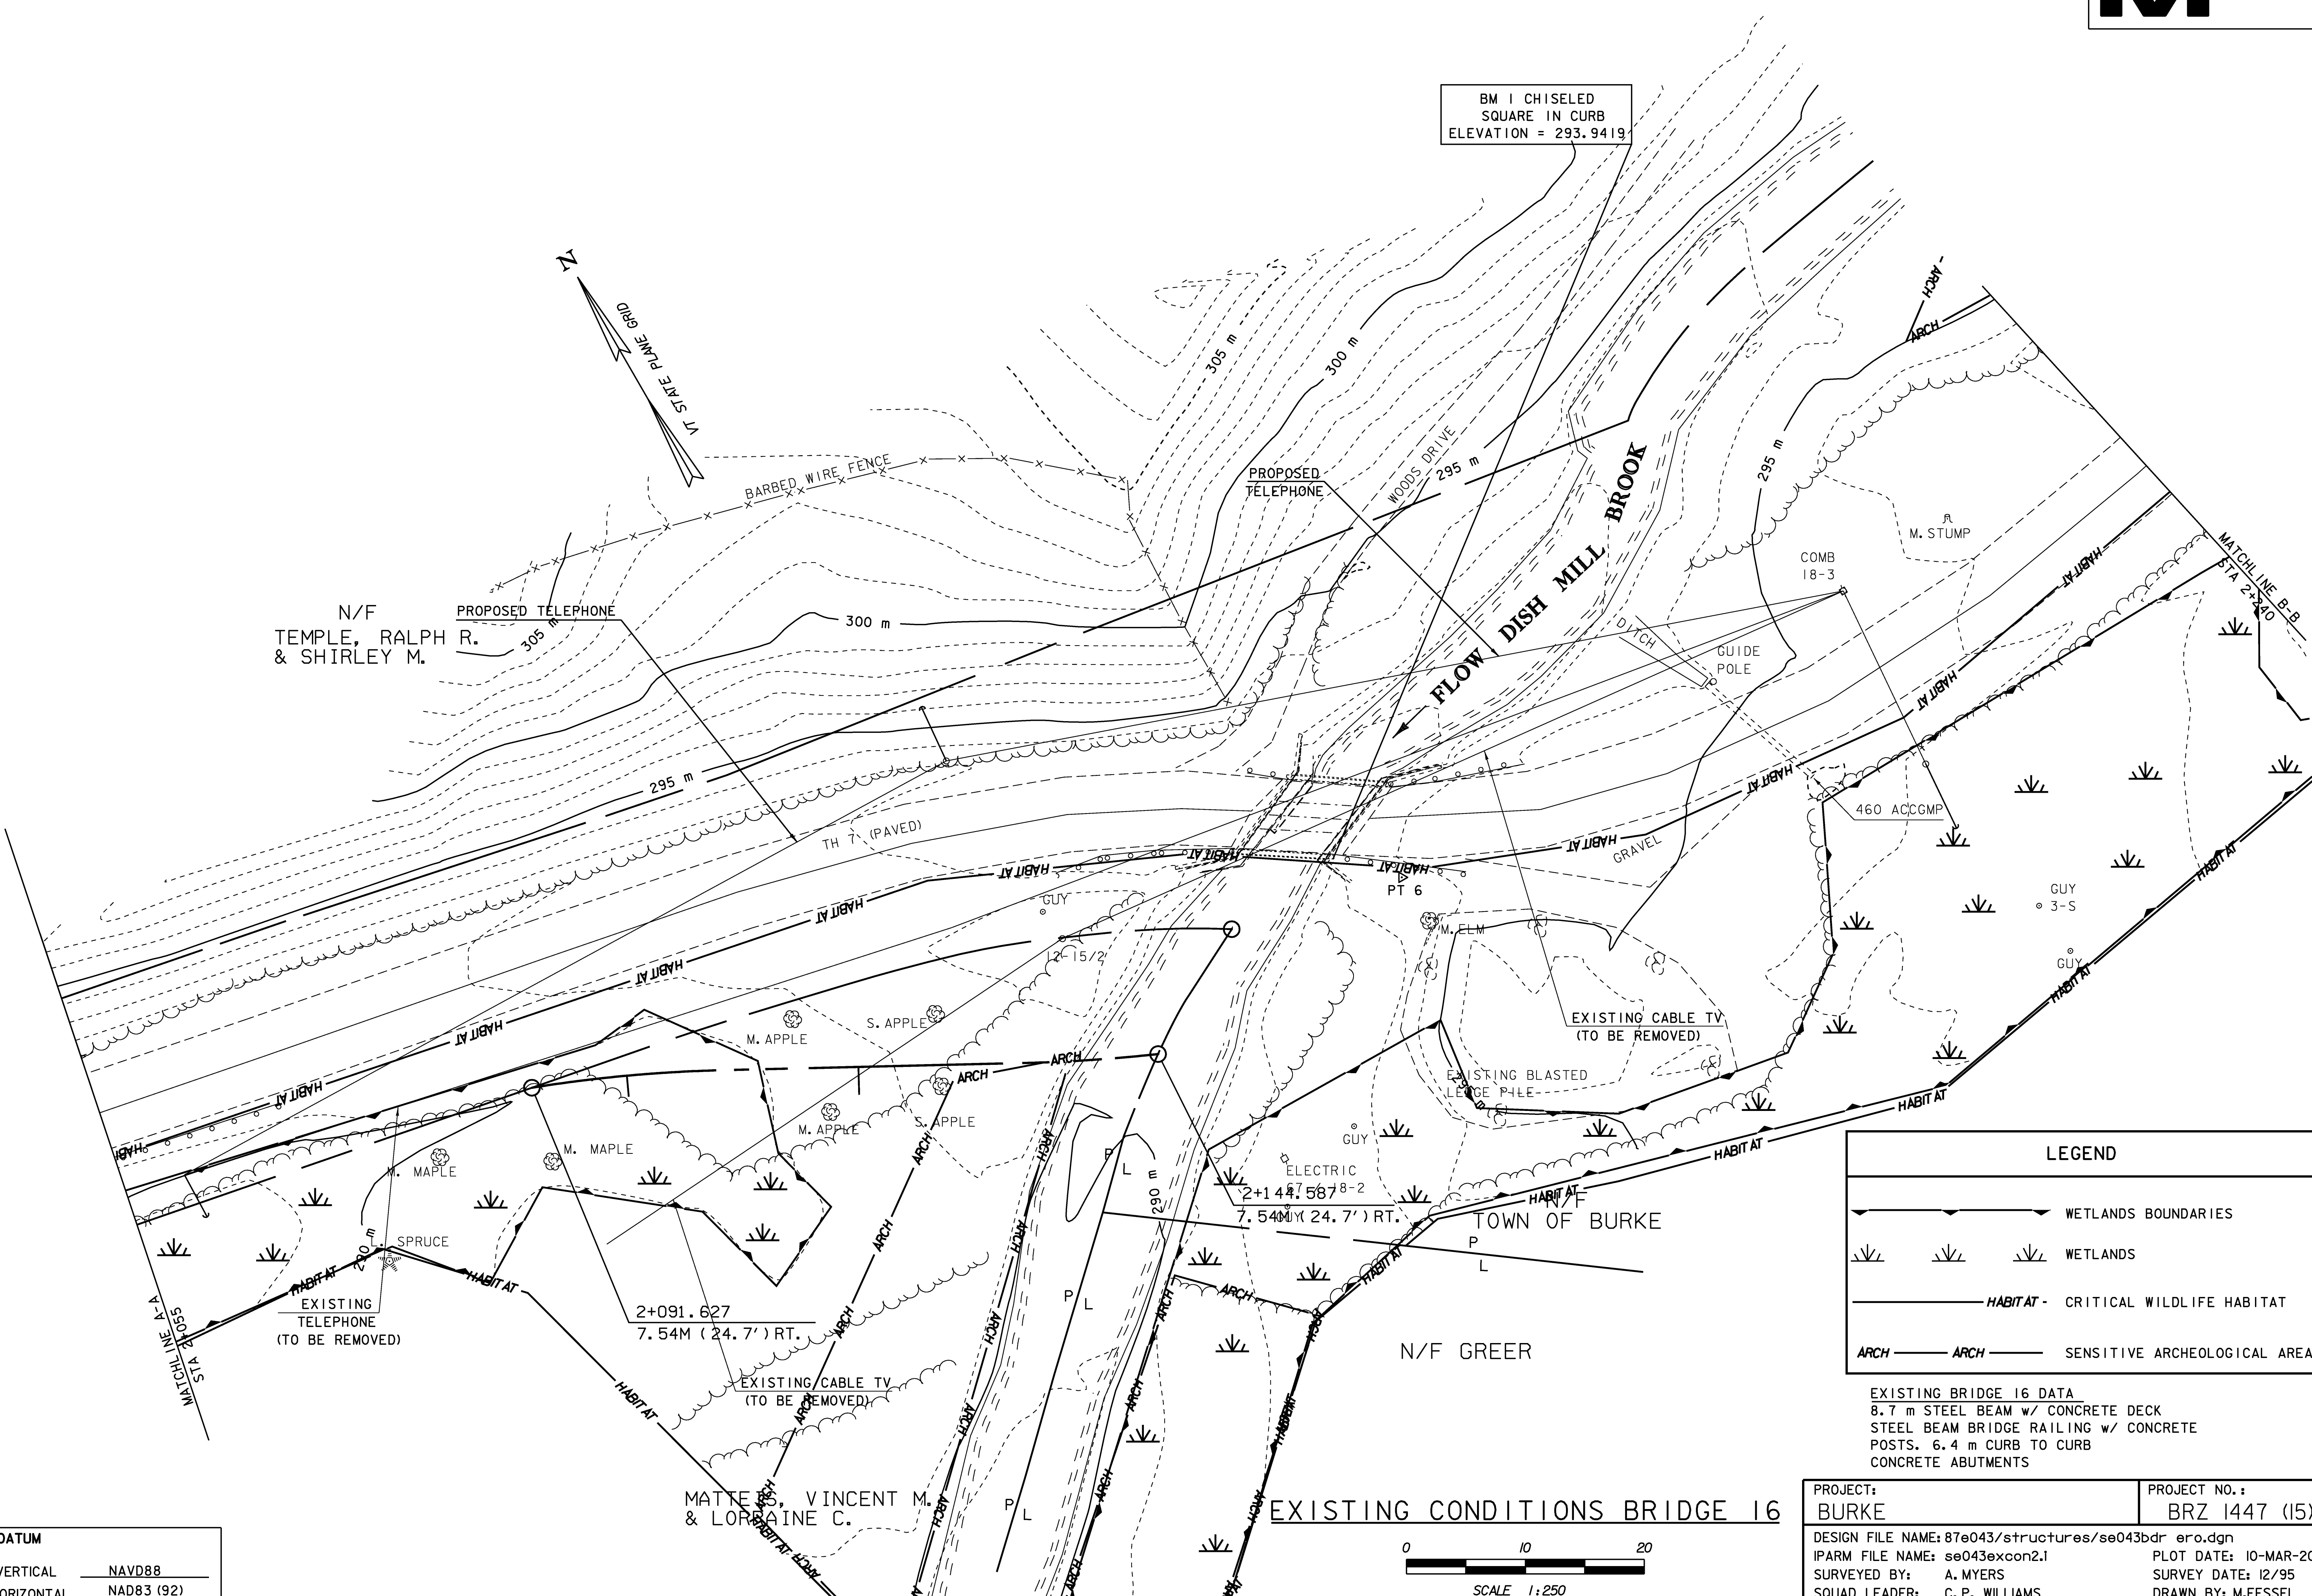

| LEGEND | |
|--------|-------------------------------------|
| | WETLANDS BOUNDARIES |
| | WETLANDS |
| | HABITAT - CRITICAL WILDLIFE HABITAT |
| | ARCH - SENSITIVE ARCHEOLOGICAL AREA |

EXISTING BRIDGE 16 DATA
8.7 m STEEL BEAM w/ CONCRETE DECK
STEEL BEAM BRIDGE RAILING w/ CONCRETE
POSTS. 6.4 m CURB TO CURB
CONCRETE ABUTMENTS

| | |
|--|-------------------------------|
| PROJECT: BURKE | PROJECT NO.: BRZ 1447 (15) |
| DESIGN FILE NAME: 87e043/structures/se043bdr_ero.dgn | PLOT DATE: 10-MAR-2008 |
| IPARM FILE NAME: se043excon2.1 | SURVEY DATE: 12/95 |
| SURVEYED BY: A. MYERS | DRAWN BY: M.FESSEL |
| SQUAD LEADER: C. P. WILLIAMS | SHEET: 49 OF 81 |
| EXISTING CONDITIONS BRIDGE 16 | |

| DATUM | |
|------------|------------|
| VERTICAL | NAVD88 |
| HORIZONTAL | NAD83 (92) |



EXISTING CONDITIONS BRIDGE 16