



STA. 5+28.3 RT.
 END STRUCTURE EXCAVATION AND GRANULAR BACKFILL FOR STRUCTURES

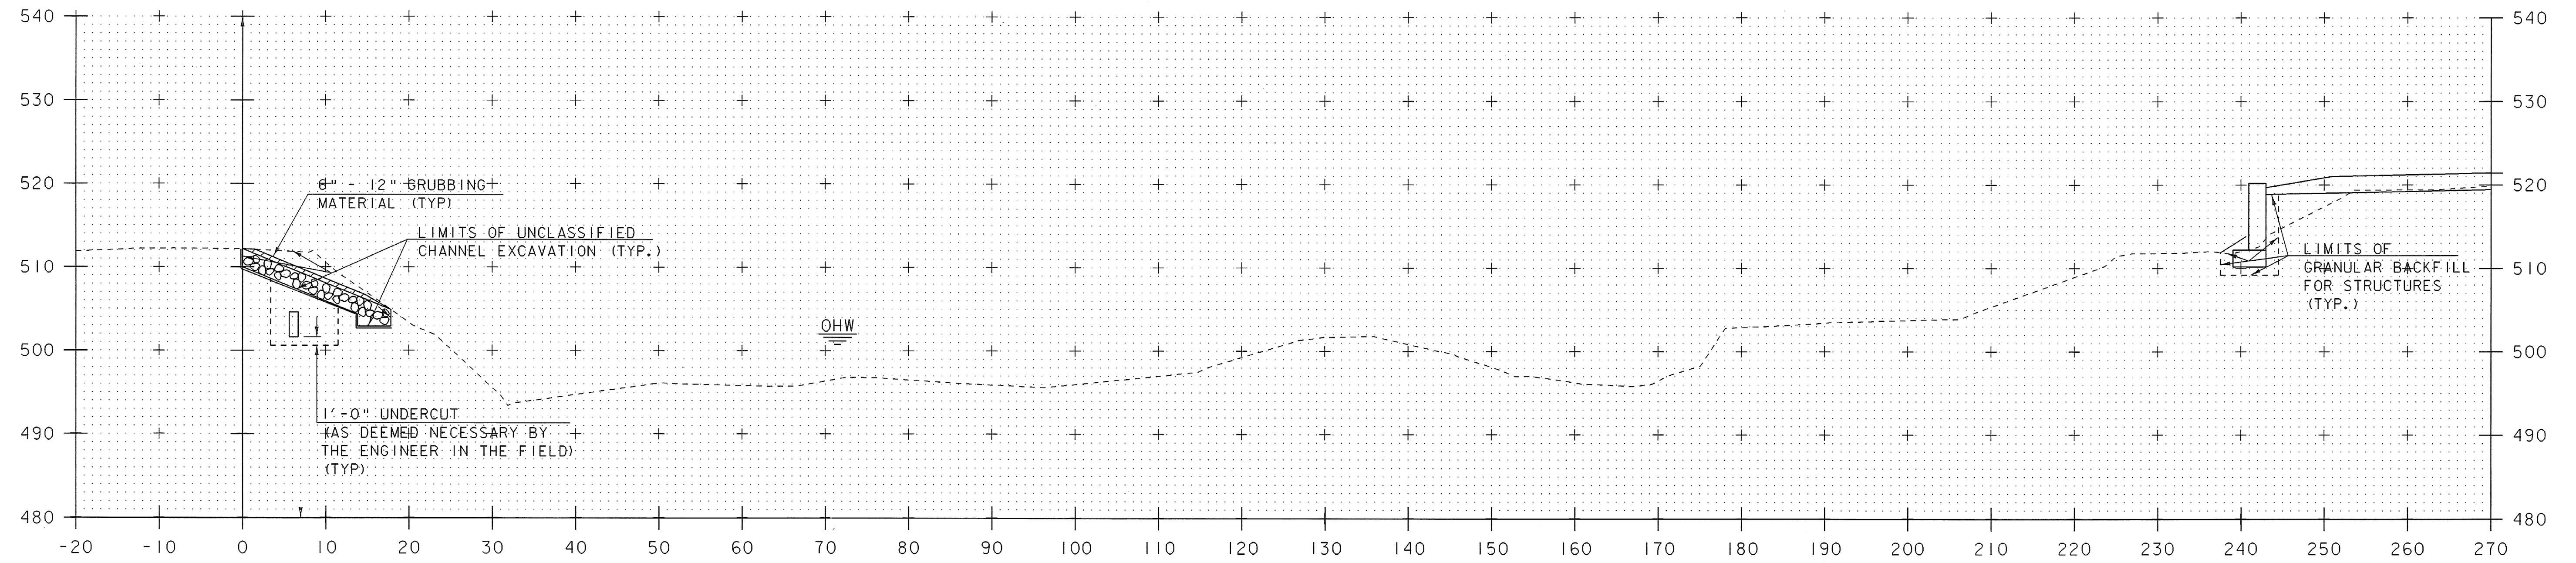

STA. 5+26
 END STRUCTURE EXCAVATION AND
 GRANULAR BACKFILL FOR STRUCTURES

5+25

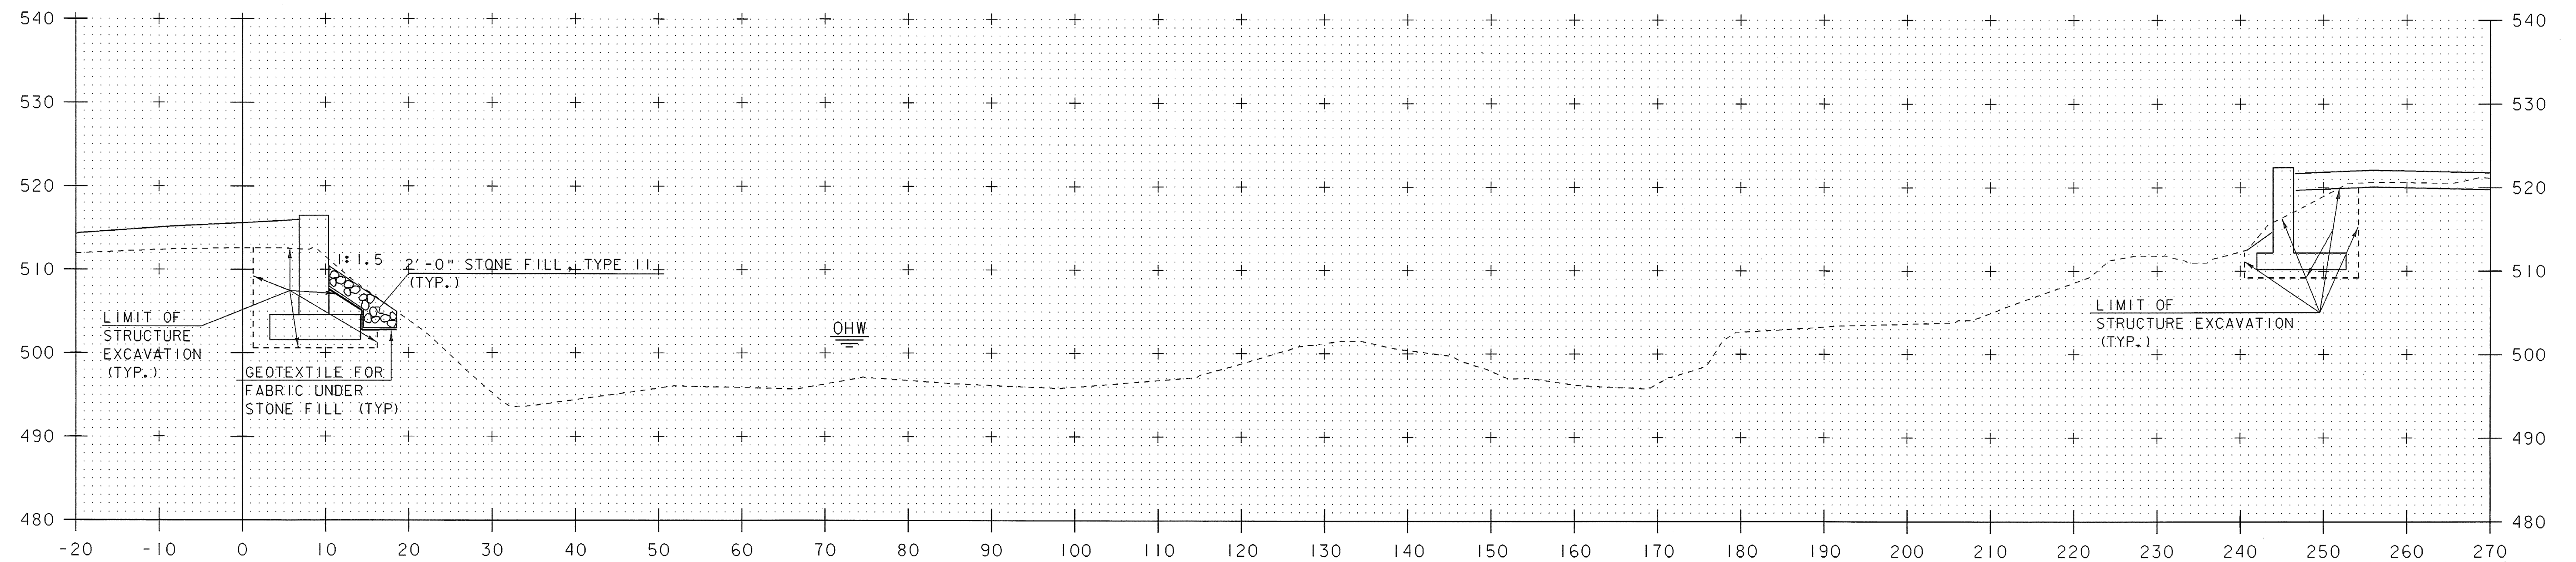

STA. 5+14.00
 BEGIN GRUBBING MATERIAL

5+20

CHANNEL CROSS SECTIONS

PROJECT NAME:	POWNAI	PLOT DATE:	08-FEB-2008
PROJECT NUMBER:	BRZ 1441(19) C/2	DRAWN BY:	STR3
FILE NAME:	/87e045/str/se045xs2.dgn	CHECKED BY:	C. CARLSON
PROJECT LEADER:	R. WHITCOMB	SHEET	88 OF 108
DESIGNED BY:	C. CARLSON		