


STA. 5+35.00  
 END UNCLASSIFIED CHANNEL EXCAVATION,  
 STONE FILL, TYPE II, GEOTEXTILE UNDER STONE  
 FILL AND GRUBBING MATERIAL

5+40

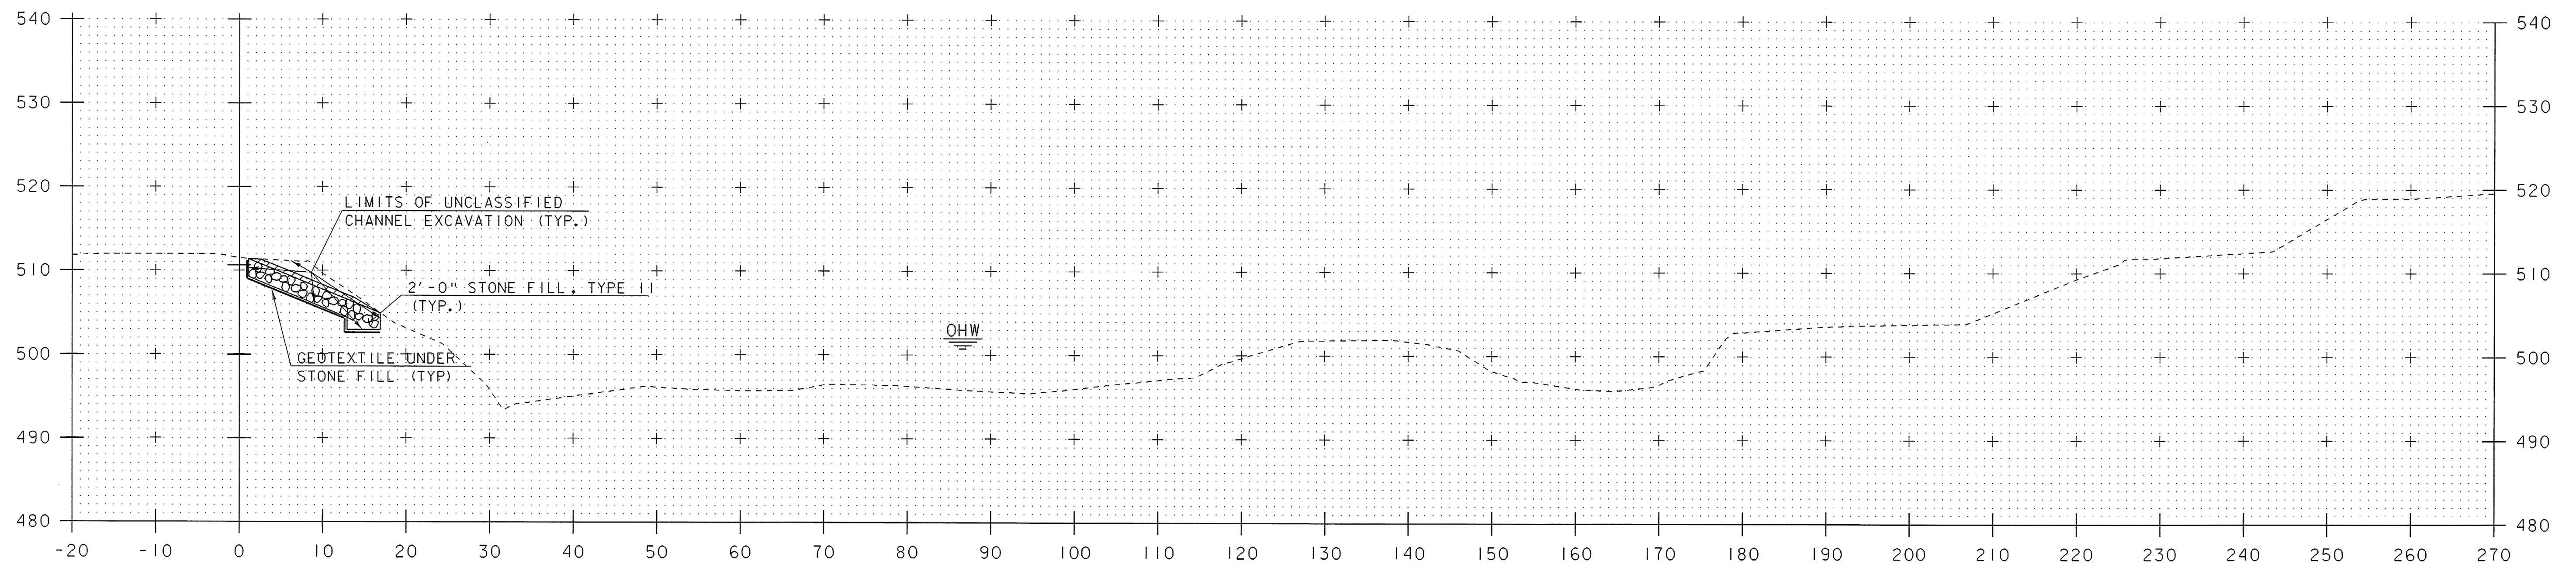

5+30

CHANNEL CROSS SECTIONS

PROJECT NAME: POWNAL	PLOT DATE: 08-FEB-2008
PROJECT NUMBER: BRZ 1441(19) C/2	DRAWN BY: STR3
FILE NAME: /87e045/str/se045xs2.dgn	CHECKED BY: C. CARLSON
PROJECT LEADER: R. WHITCOMB	SHEET 89 OF 108
DESIGNED BY: C. CARLSON	
se045cx6.1	