


BOTTOM OF EXISTING
PIER NO. 1
ELEV. = 604.87 ±

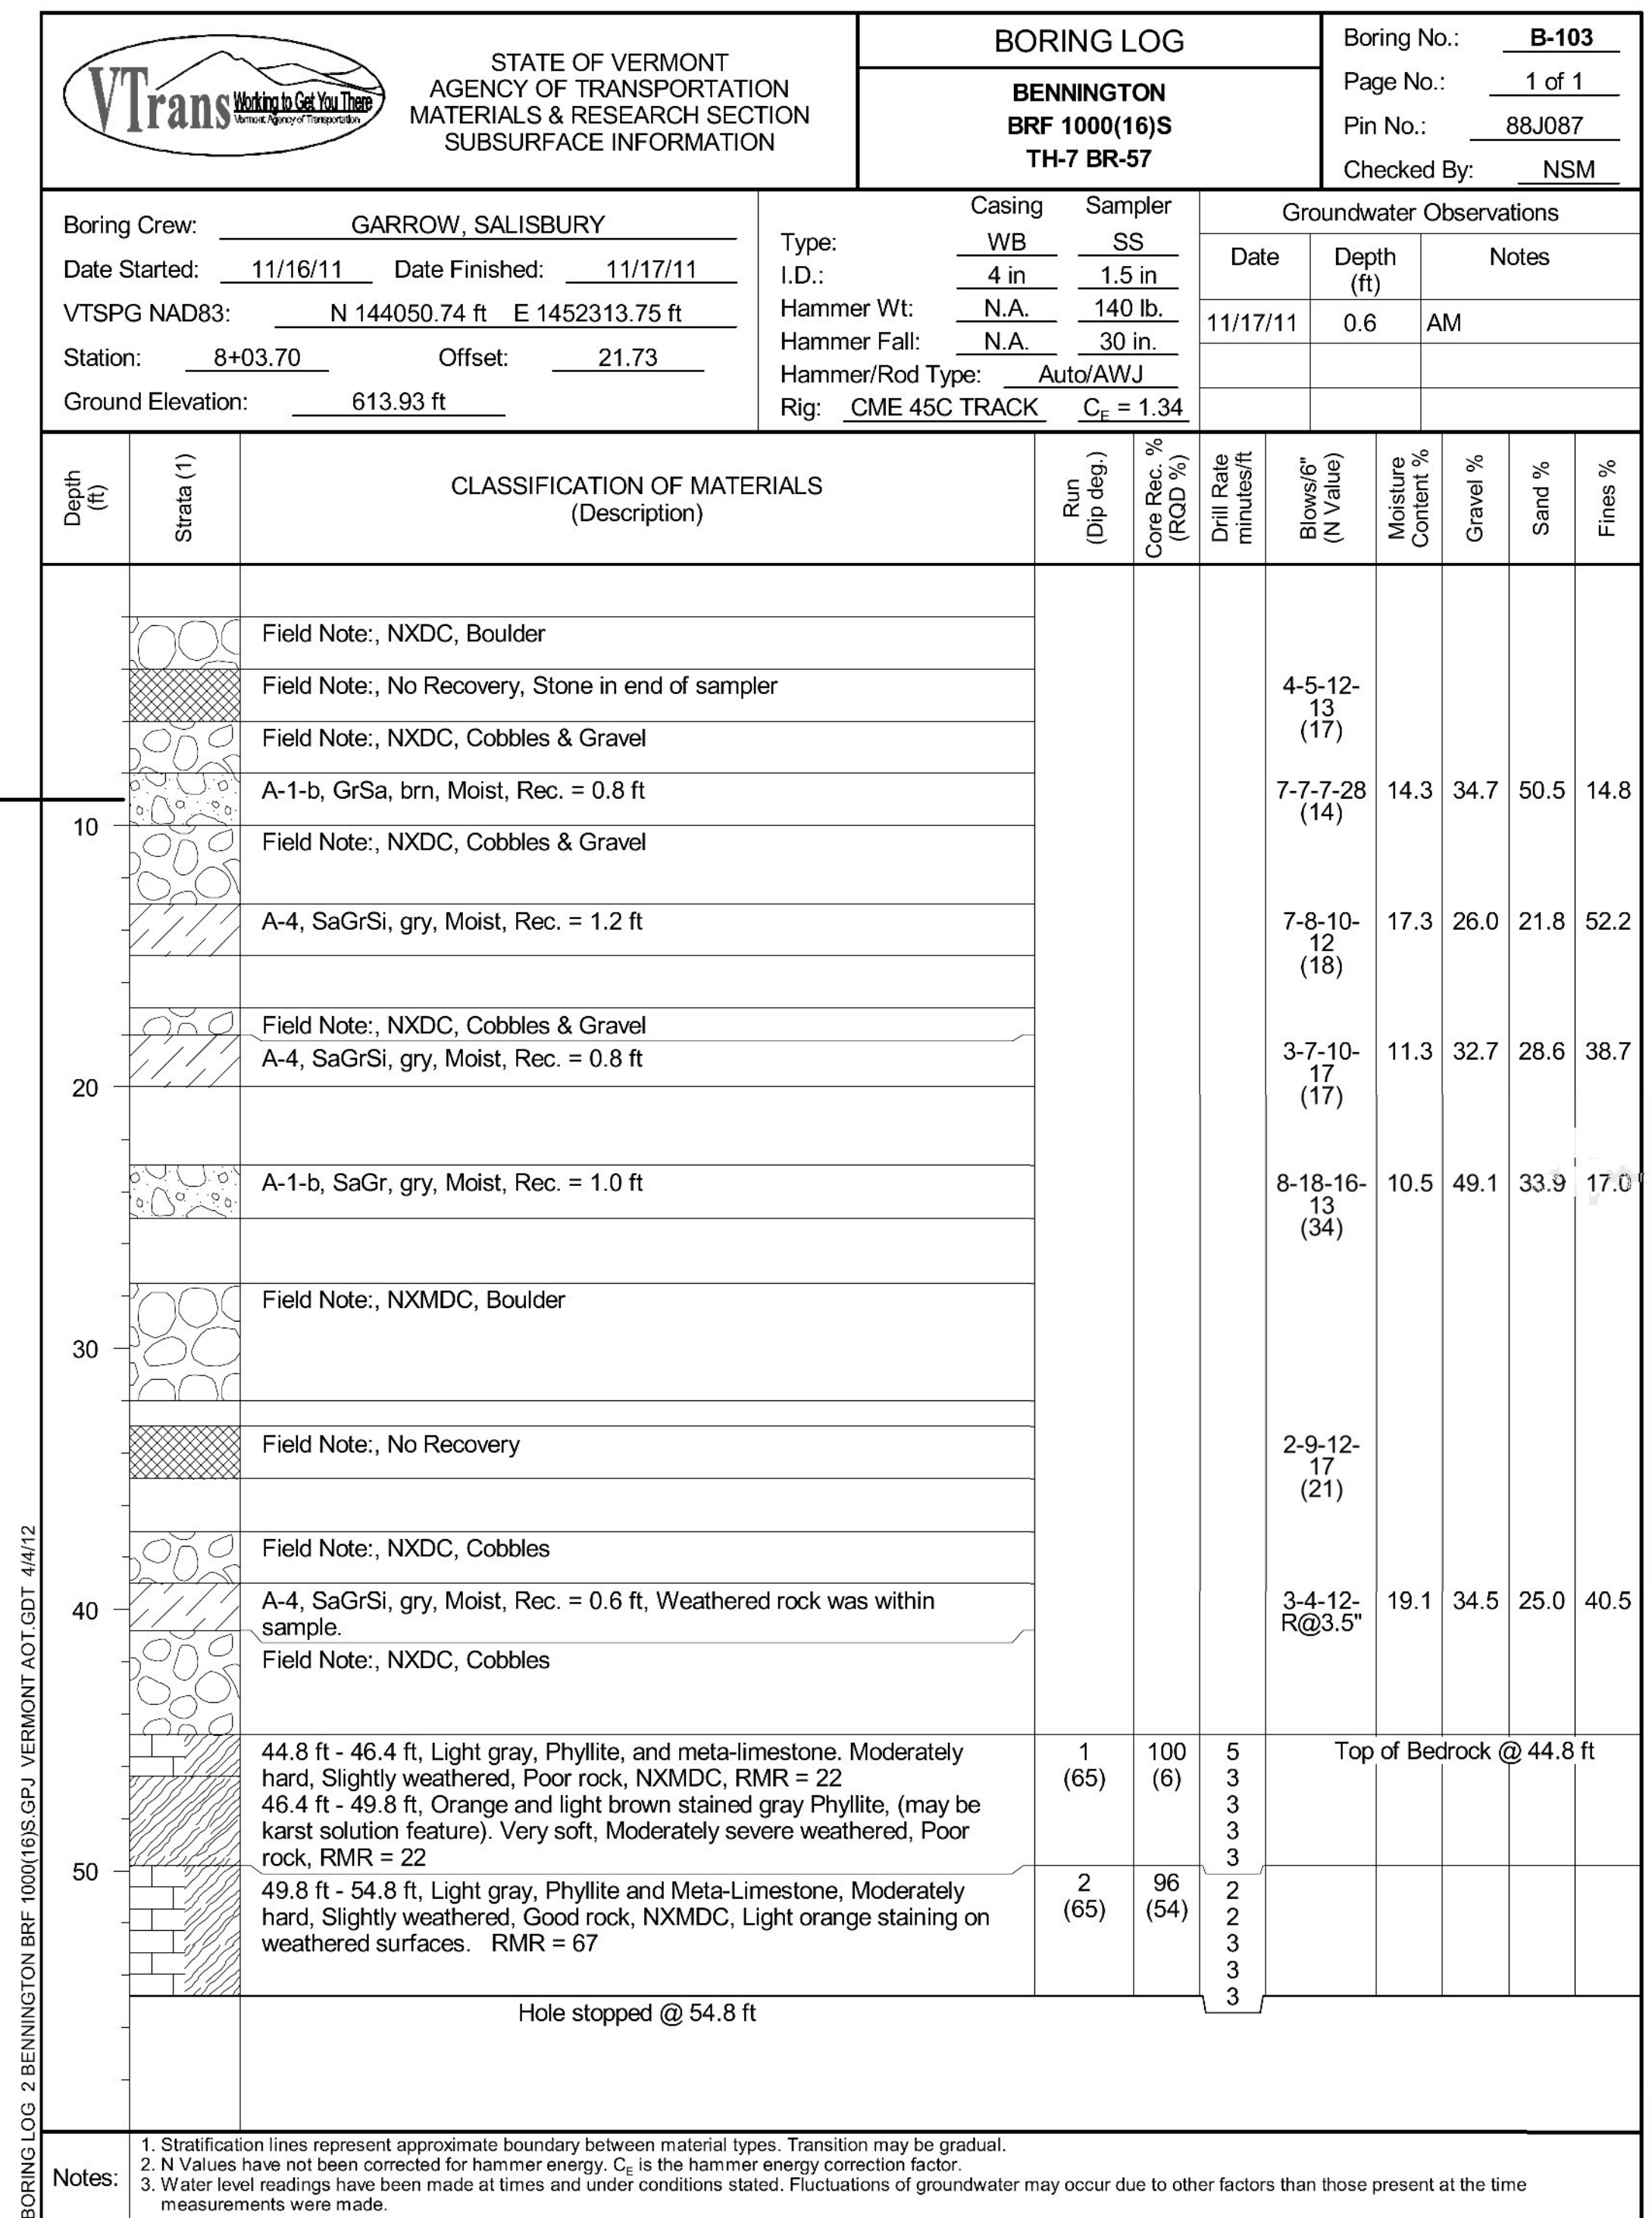

PROJECT NAME: BENNINGTON
PROJECT NUMBER: BRF 1000(16)
FILE NAME: z88J087bdr_Blogs.dgn
PROJECT LEADER: R. HEBERT
DESIGNED BY: D. MYERS
BORING LOGS 2
PLOT DATE: 8/7/2014
DRAWN BY: S. MORGAN
CHECKED BY: R. HEBERT
SHEET 31 OF 75