


STATION 49+49.94 LT.
 END STONE FILL, TYPE I
 END GEOTEXTILE UNDER STONE FILL

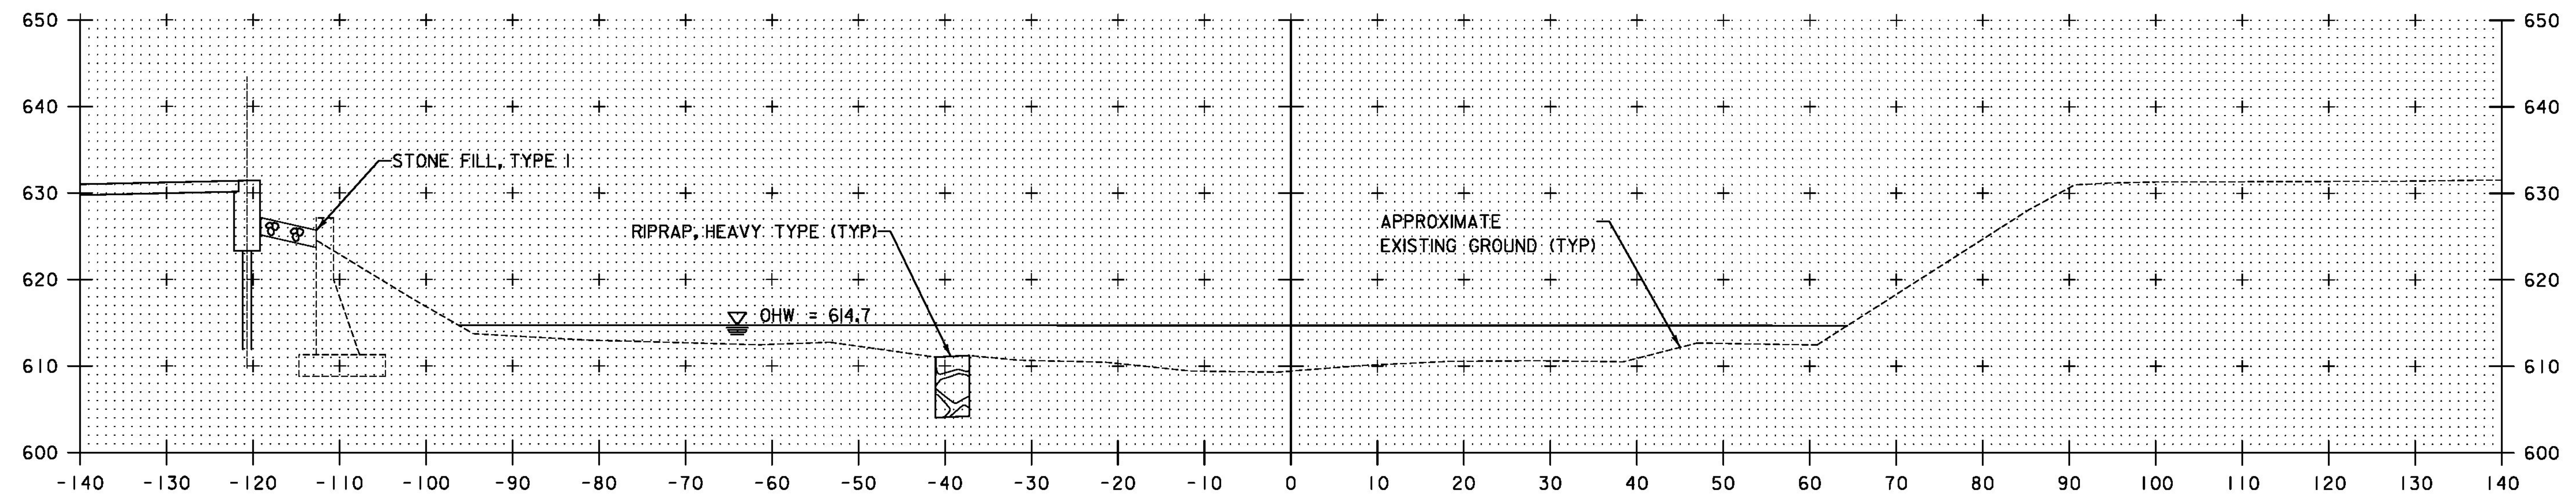

STATION 49+18.57 LT.
 BEGIN STONE FILL, TYPE I
 BEGIN GEOTEXTILE UNDER STONE FILL

STATION 49+49.86 LT.
 BEGIN COFFERDAM EXCAVATION
 BEGIN RIPRAP, HEAVY TYPE

49+50

NOTE:
 EXCAVATION FOR STONE FILL, TYPE I PAID
 UNDER ITEM 204.25 STRUCTURE EXCAVATION.
 SEE EARTHWORK TYPICAL SECTIONS
 SHEET FOR LIMITS.

STA. 49+50

SCALE: 1"=10'-0"

| | |
|--------------------------|------------------|
| PROJECT NAME: | BENNINGTON |
| PROJECT NUMBER: | BRF 1000(16) |
| FILE NAME: | z88J087xs_RB.dgn |
| PROJECT LEADER: | R. HEBERT |
| DESIGNED BY: | D. BURHANS |
| CHANNEL CROSS SECTIONS I | |
| PLOT DATE: | 8/7/2014 |
| DRAWN BY: | D. BURGESS |
| CHECKED BY: | D. BRYANT |
| SHEET | 65 OF 75 |