


STATION 50+58.34 RT.
 END COFFERDAM EXCAVATION
 END RIPRAP, HEAVY TYPE


STATION 50+98.31 RT.
 END STONE FILL, TYPE I
 END GEOTEXTILE UNDER STONE FILL

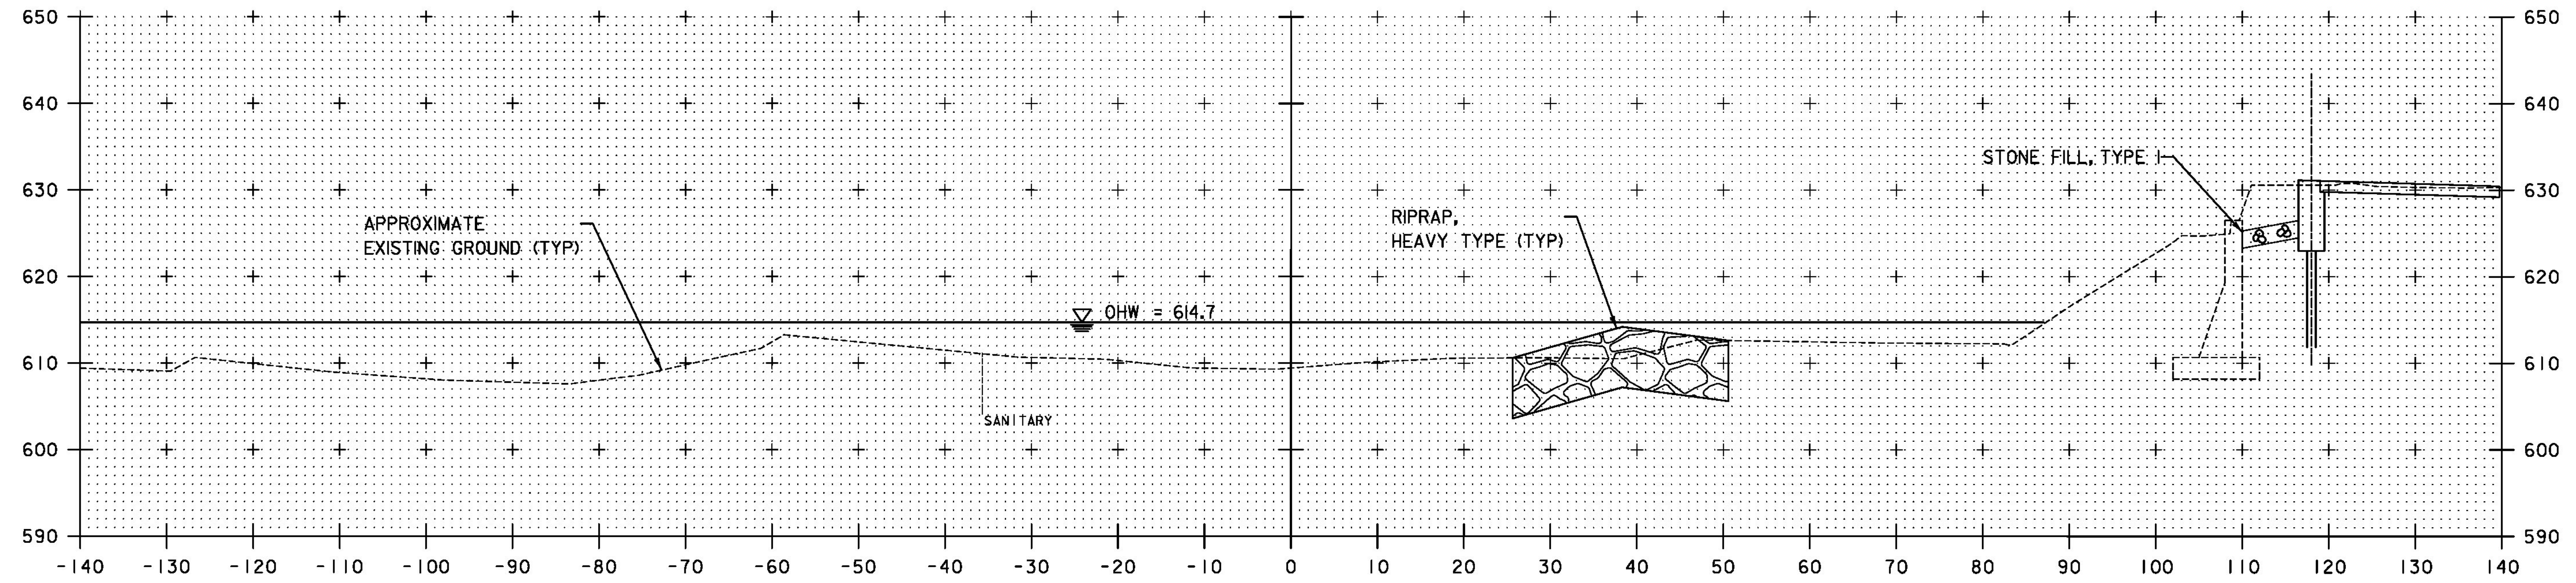

STATION 50+17.06 LT.
 END COFFERDAM EXCAVATION
 END RIPRAP, HEAVY TYPE

50+50

STATION 50+37.32 RT.
 BEGIN STONE FILL, TYPE I
 BEGIN GEOTEXTILE UNDER STONE FILL

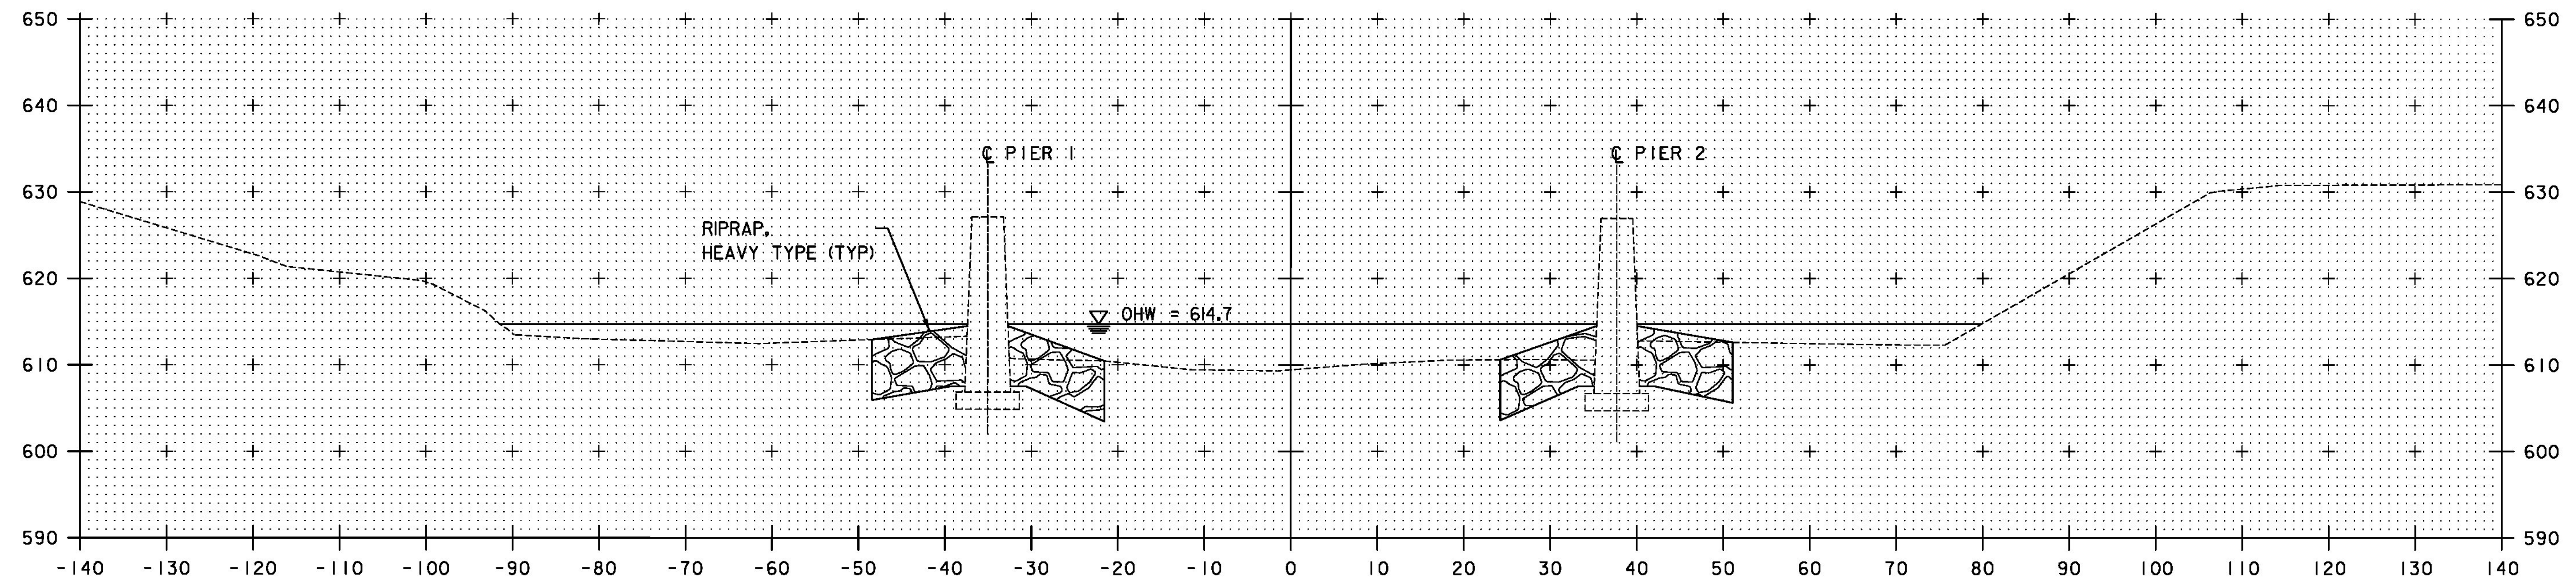

STATION 49+84.34 RT.
 BEGIN COFFERDAM EXCAVATION
 BEGIN RIPRAP, HEAVY TYPE

50+00

NOTE:
 1. EXCAVATION FOR STONE FILL, TYPE I PAID
 UNDER ITEM 204.25 STRUCTURE EXCAVATION.
 SEE EARTHWORK TYPICAL SECTIONS
 SHEET FOR LIMITS.

2. REMOVAL OF LEDGE (IF ENCOUNTERED) NOT
 REQUIRED FOR PLACEMENT OF STONE FILL.

SCALE: 1"=10'-0"

STA. 50+00 TO STA. 50+50

PROJECT NAME: BENNINGTON
 PROJECT NUMBER: BRF 1000(16)

FILE NAME: z88J087xs_RB.dgn
 PROJECT LEADER: R. HEBERT
 DESIGNED BY: D. BURHANS
 CHANNEL CROSS SECTIONS 2

PLOT DATE: 8/7/2014
 DRAWN BY: D. BURGESS
 CHECKED BY: D. BRYANT
 SHEET 66 OF 75