




SURVEY TIES

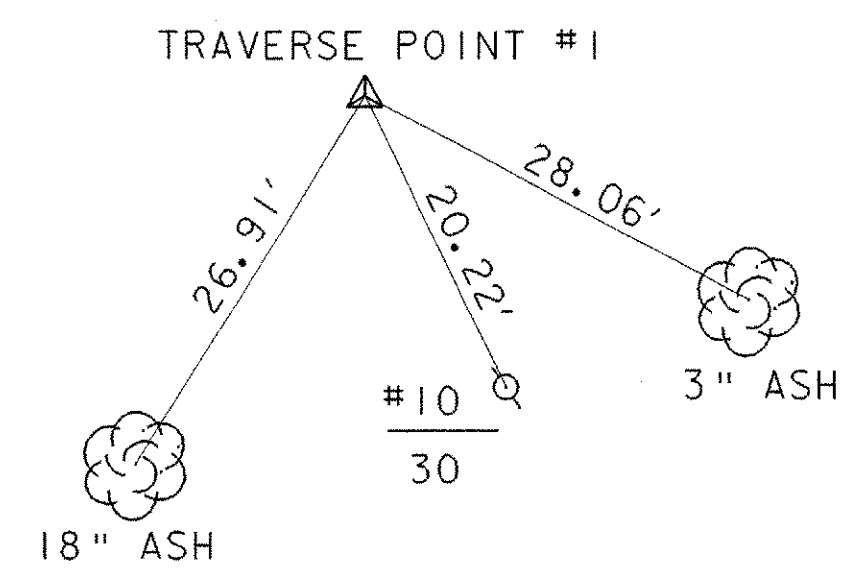


N = 10081.9152
E = 10057.3576

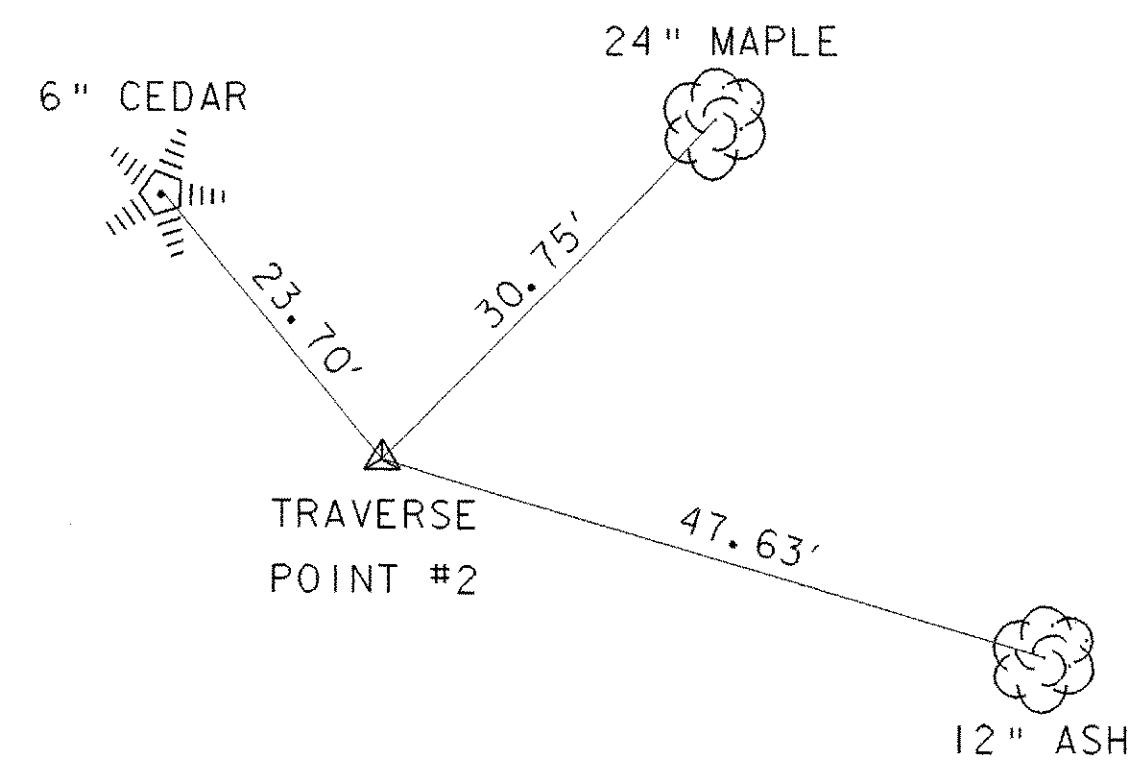

N = 10532.5307
E = 10372.8820

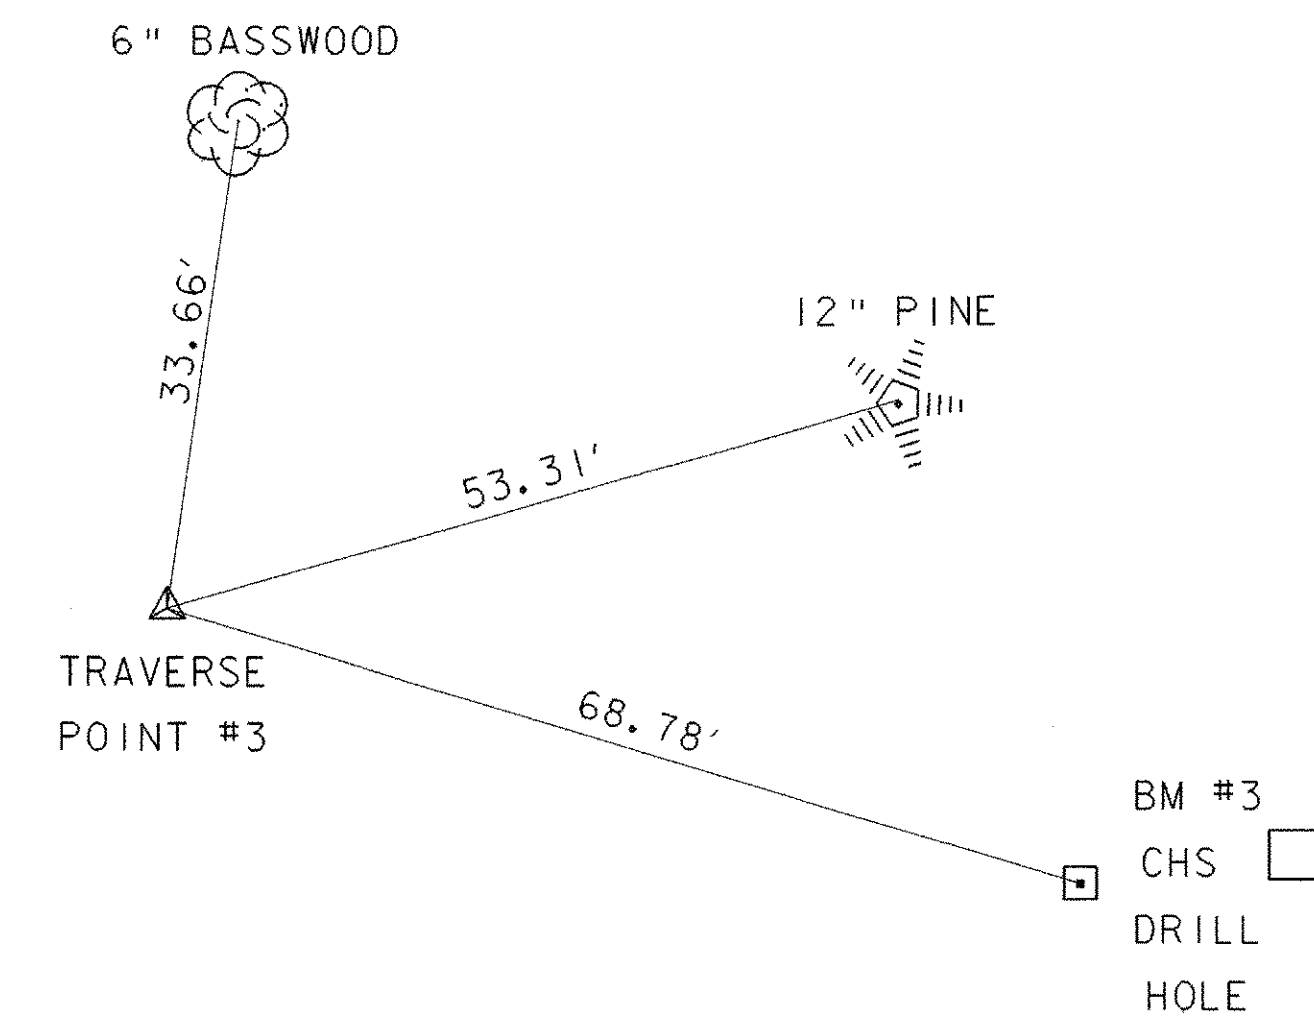


N = 10522.4974
E = 10486.7547

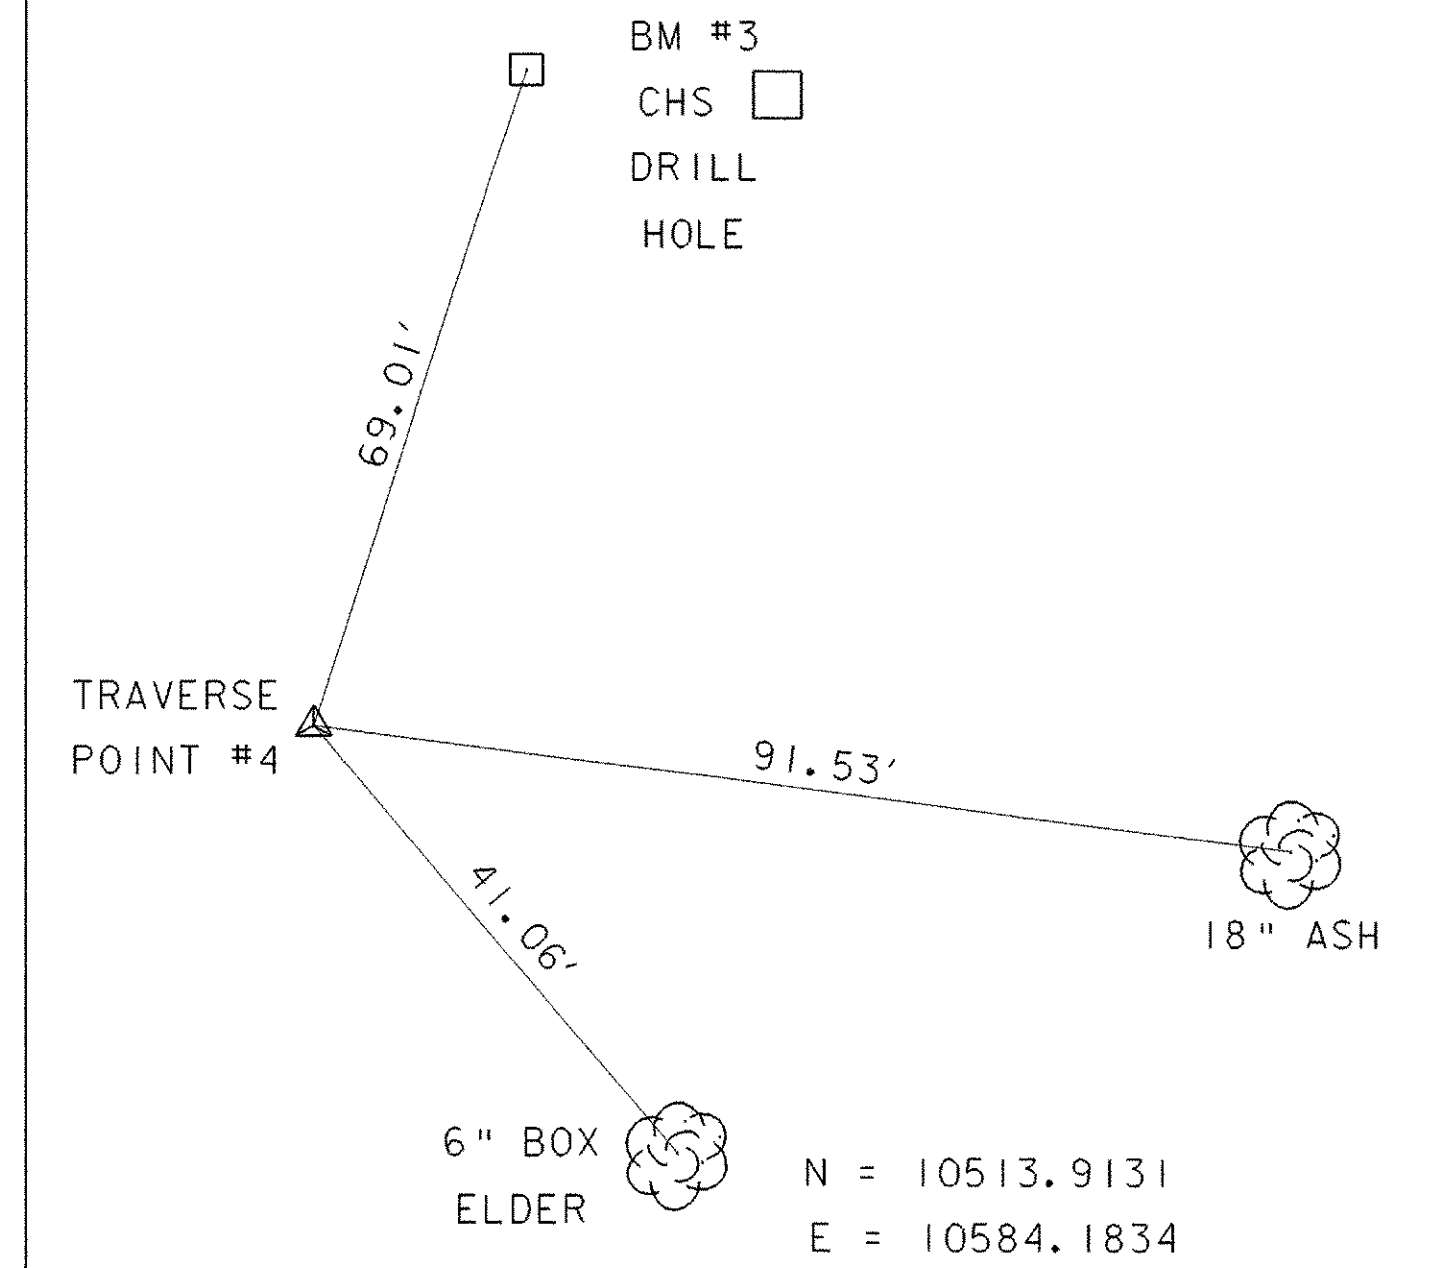

N = 10513.9131
E = 10584.1834

ALIGNMENT TIES

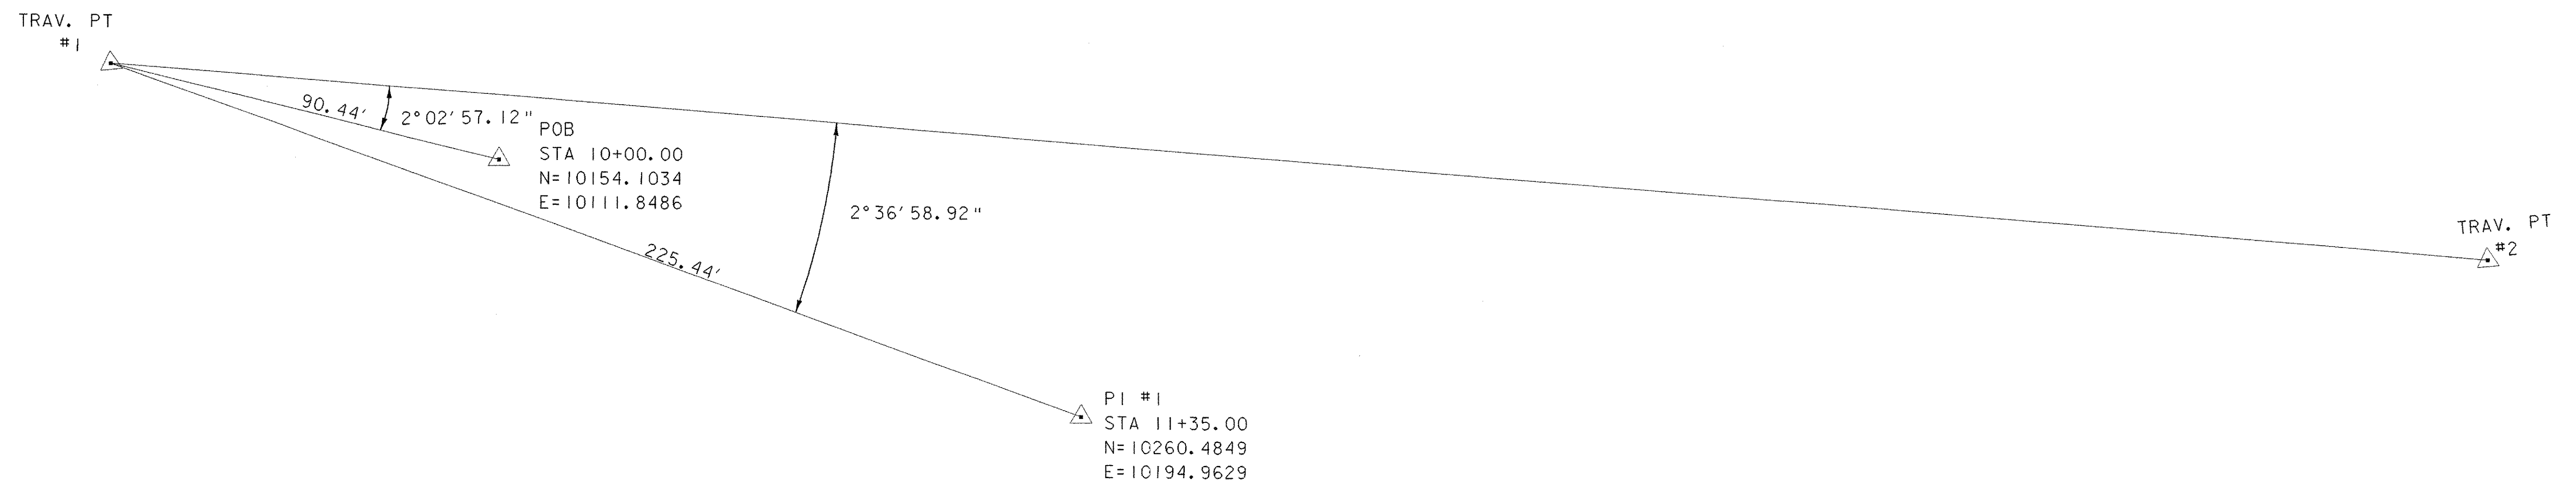

TIES ARE NOT TO SCALE

DATUM
VERTICAL NGVD 1929
HORIZONTAL ASSUMED

| | |
|--|---|
| PROJECT: NEW HAVEN - WEYBRIDGE | PROJECT NO.: BHO-BTN 2005 (1) |
| DESIGN FILE NAME: /str4/89j081/sj081tie.dgn | PLOT DATE: 28-FEB-2007 |
| IPARM FILE NAME: sj081tie.i | SURVEY DATE: 7/90 |
| SURVEYED BY: R. MOREAU | DRAWN BY: P.G. JARVIS |
| SQUAD LEADER: C.P. WILLIAMS | SHEET: 5 OF 53 |
| TIE SHEET | |