
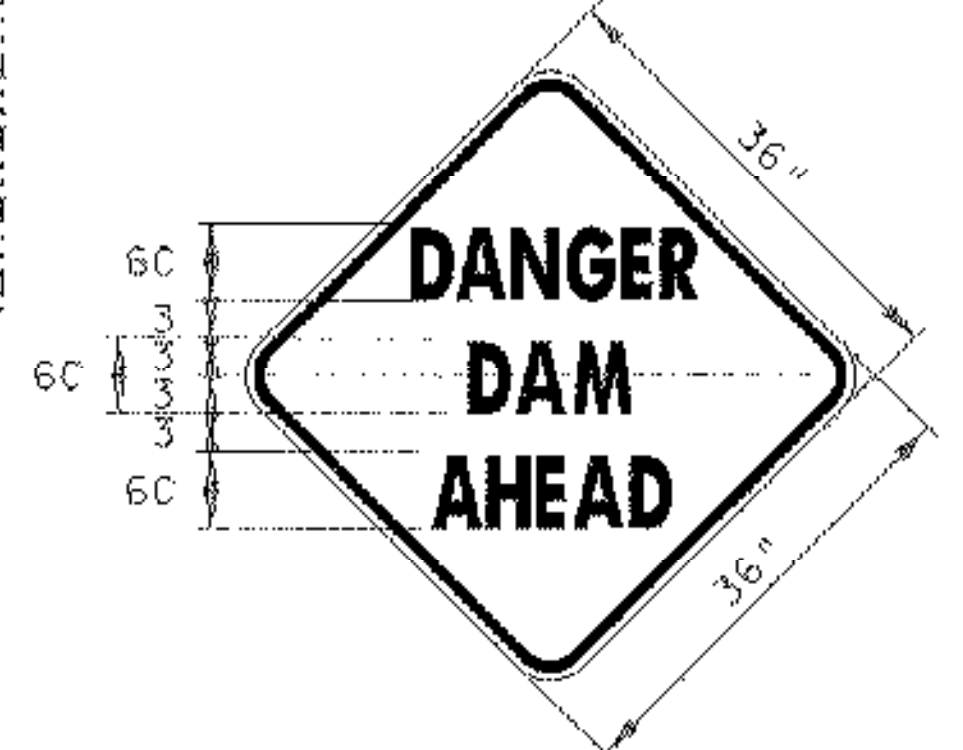
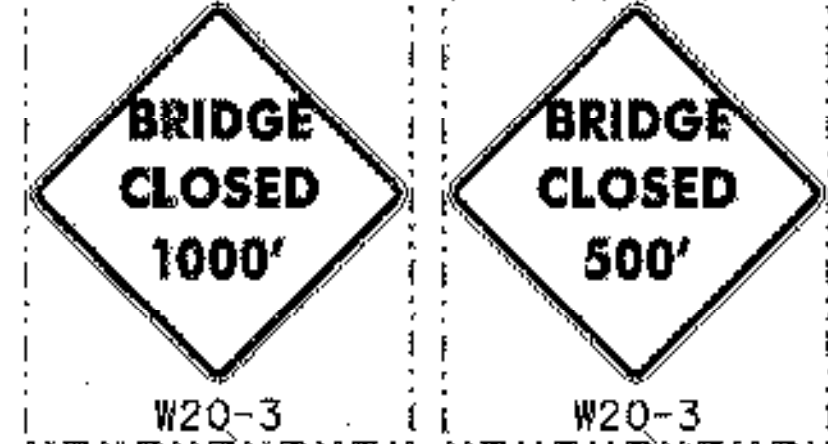
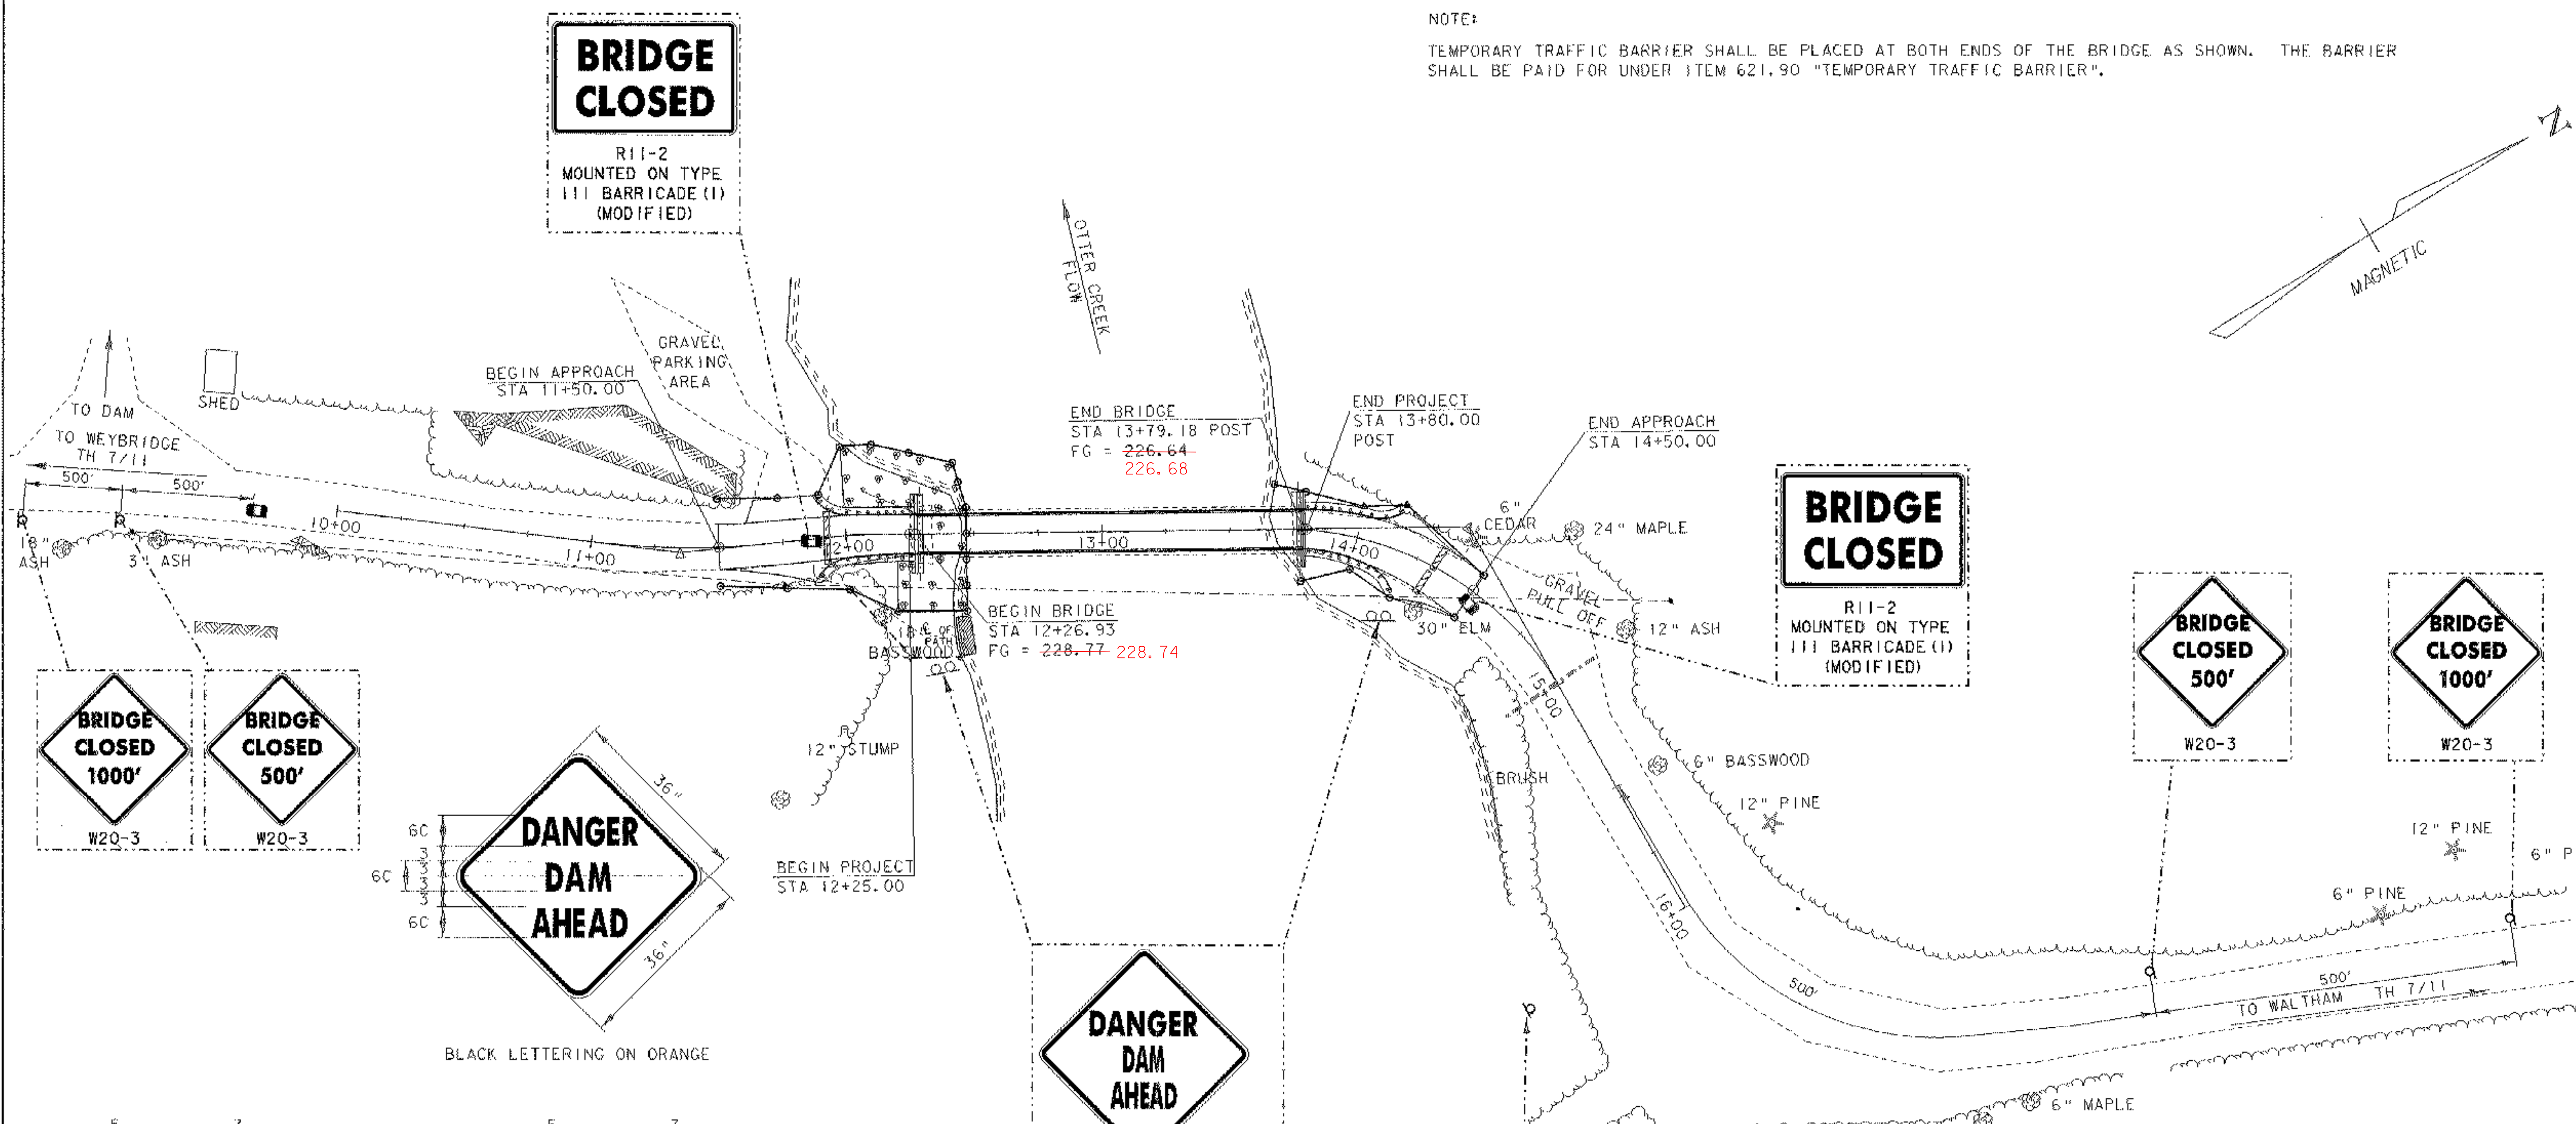


BRIDGE CLOSED

R11-2
MOUNTED ON TYPE
111 BARRICADE (1)
(MODIFIED)

NOTE:

TEMPORARY TRAFFIC BARRIER SHALL BE PLACED AT BOTH ENDS OF THE BRIDGE AS SHOWN. THE BARRIER SHALL BE PAID FOR UNDER ITEM 621.90 "TEMPORARY TRAFFIC BARRIER".

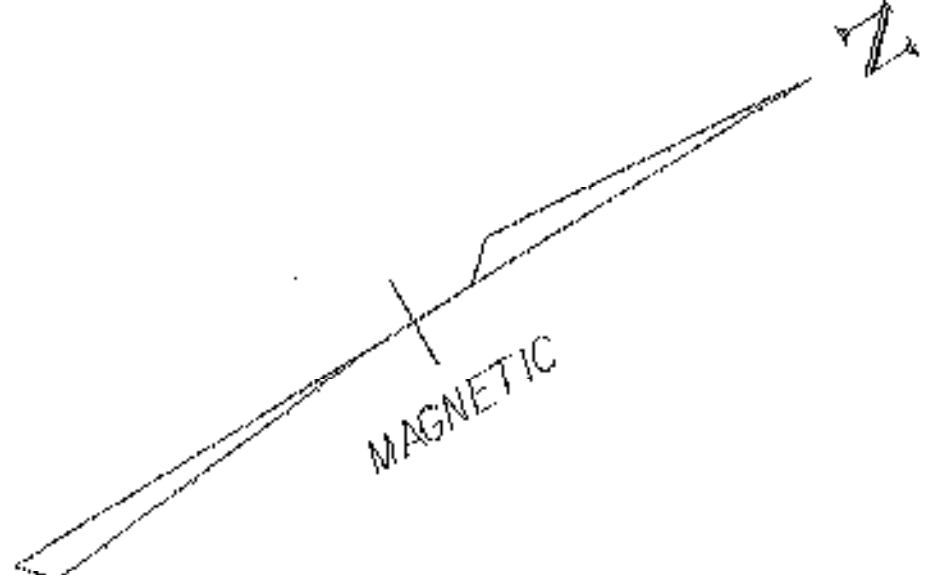


BLACK LETTERING ON ORANGE




THESE SIGNS SHALL BE VISIBLE AT ALL TIMES DURING CONSTRUCTION INCLUDING ALL PAINTING OPERATIONS




TO BE PLACED AT LOCATION OF EXISTING CANOE PORTAGE LANDING.

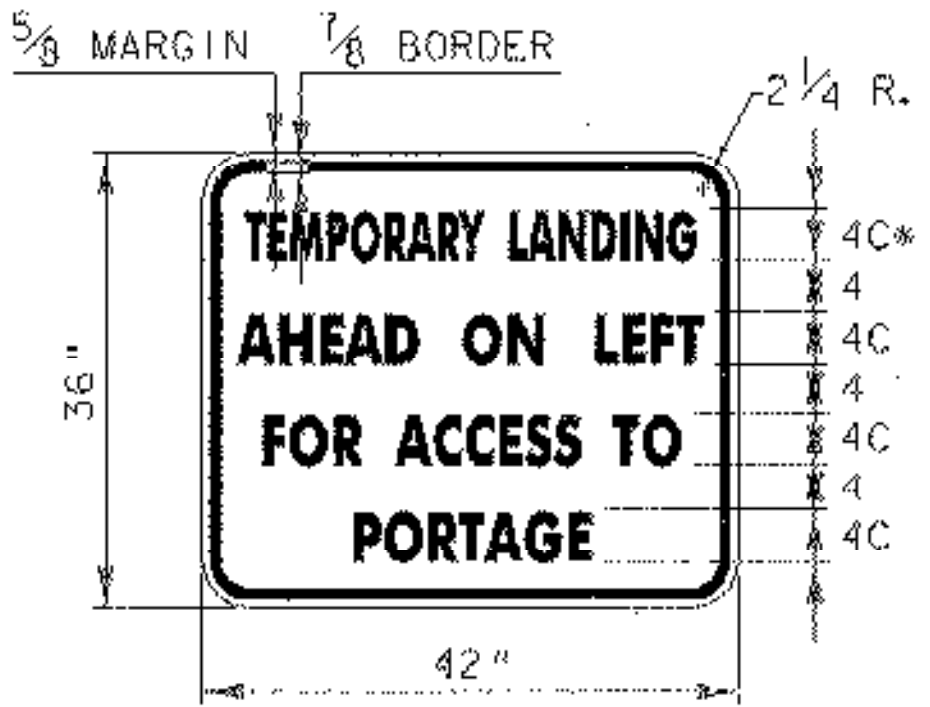

BLACK LETTERING ON ORANGE
*REDUCE SPACING BY 76%

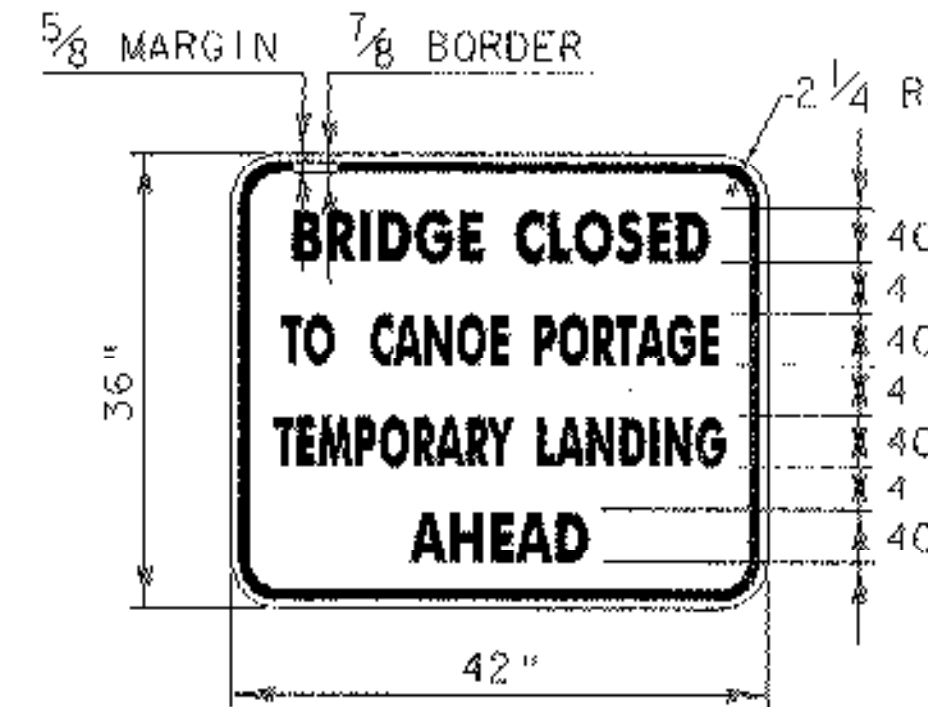


BLACK LETTERING ON ORANGE
*REDUCE SPACING BY 76%

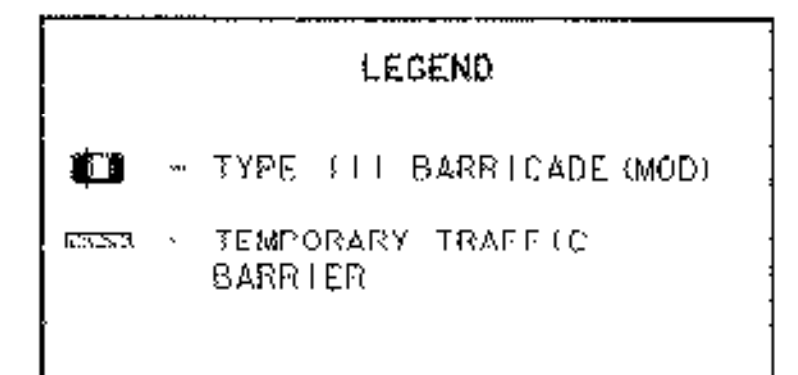

DATUM	
VERTICAL	NGVD 1929
HORIZONTAL	ASSUMED

TRAFFIC CONTROL SHEET

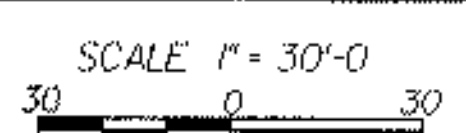

PROJECT:	NEW HAVEN-WEYBRIDGE	PROJECT NO.:	BHO-BTN 2005 (1)
DESIGN FILE NAME:	/s/r/4/89j081/sj081trf.dgn	PLOT DATE:	28-FEB-2007
IPARM FILE NAME:	sj081det.d	SURVEY DATE:	7/90
SURVEYED BY:	R. MOREAU	DRAWN BY:	P. G. JARVIS
SQUAD LEADER:	C. P. WILLIAMS	SHEET:	10 OF 53
TRAFFIC CONTROL SHEET			