



PLAN



SCALE = 1:100

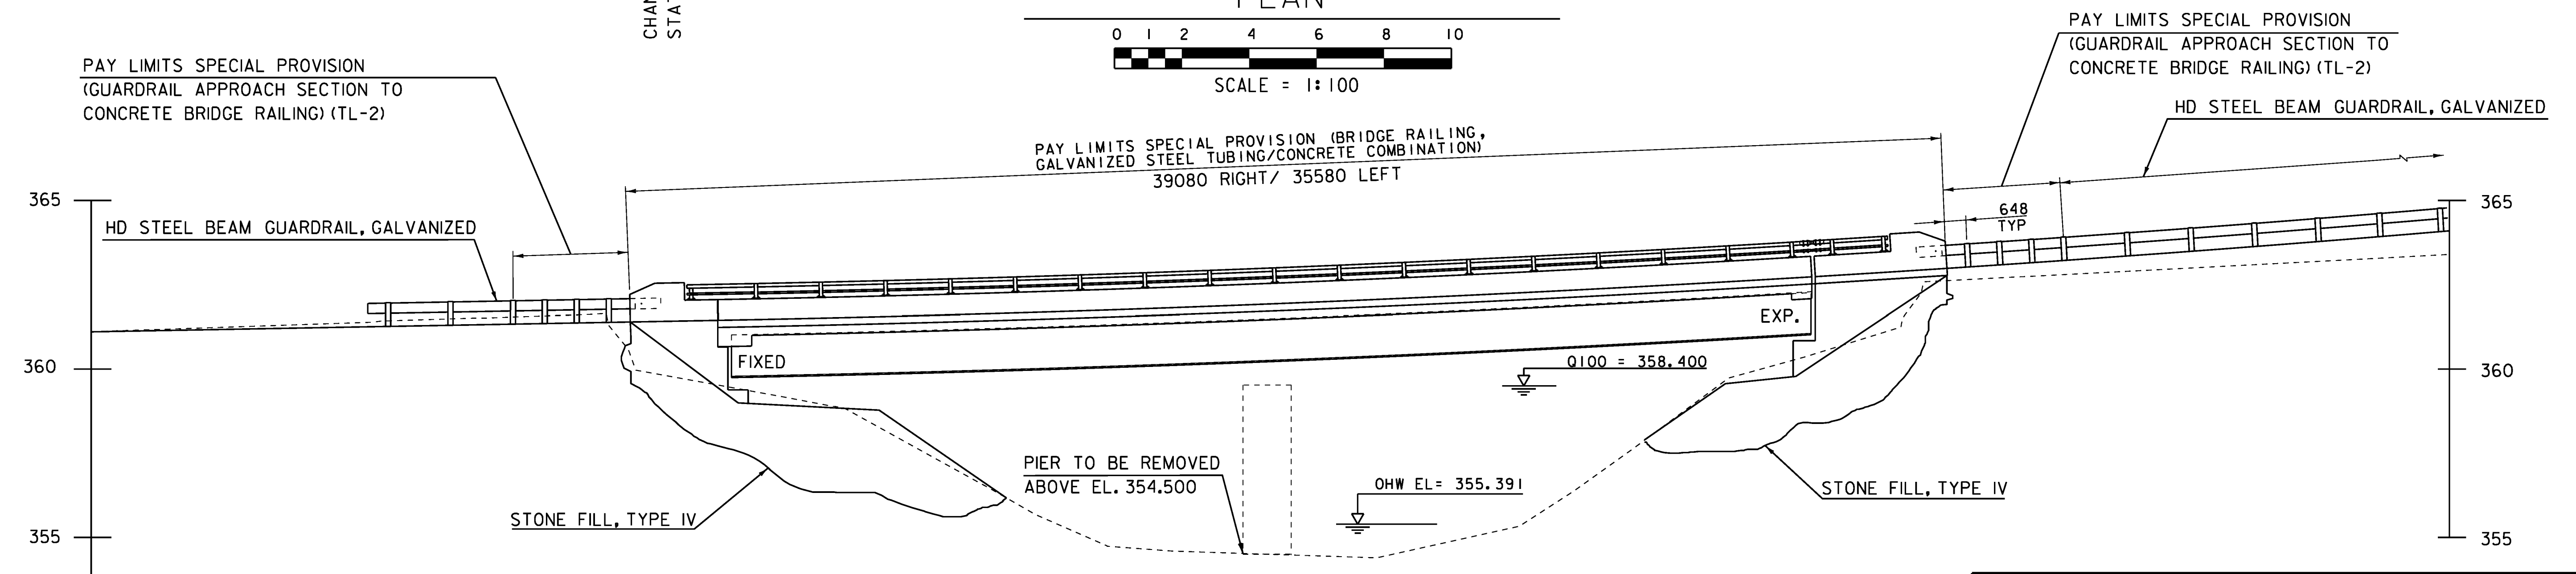

ELEVATION

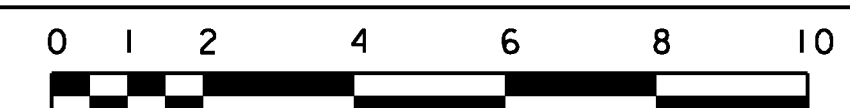

SCALE = 1:100

PROJECT NAME:	READSBORO
PROJECT NUMBER:	BRF 0105 (3)
FILE NAME:	89J088/STR/s89J088pe.dgn
PROJECT LEADER:	J. LACROIX
DESIGNED BY:	W. PELLETTIER
PLAN AND ELEVATION	
PLOT DATE:	07-MAR-2012
DRAWN BY:	G. ROKES
CHECKED BY:	W. PELLETTIER
SHEET	40 OF 90