


**SOIL INFORMATION**  
 COLTON GRAVELLY LOAMY SAND  
 3 TO 8 PERCENT SLOPES  
 HYDROGROUP A  
 EXTREMELY STONY

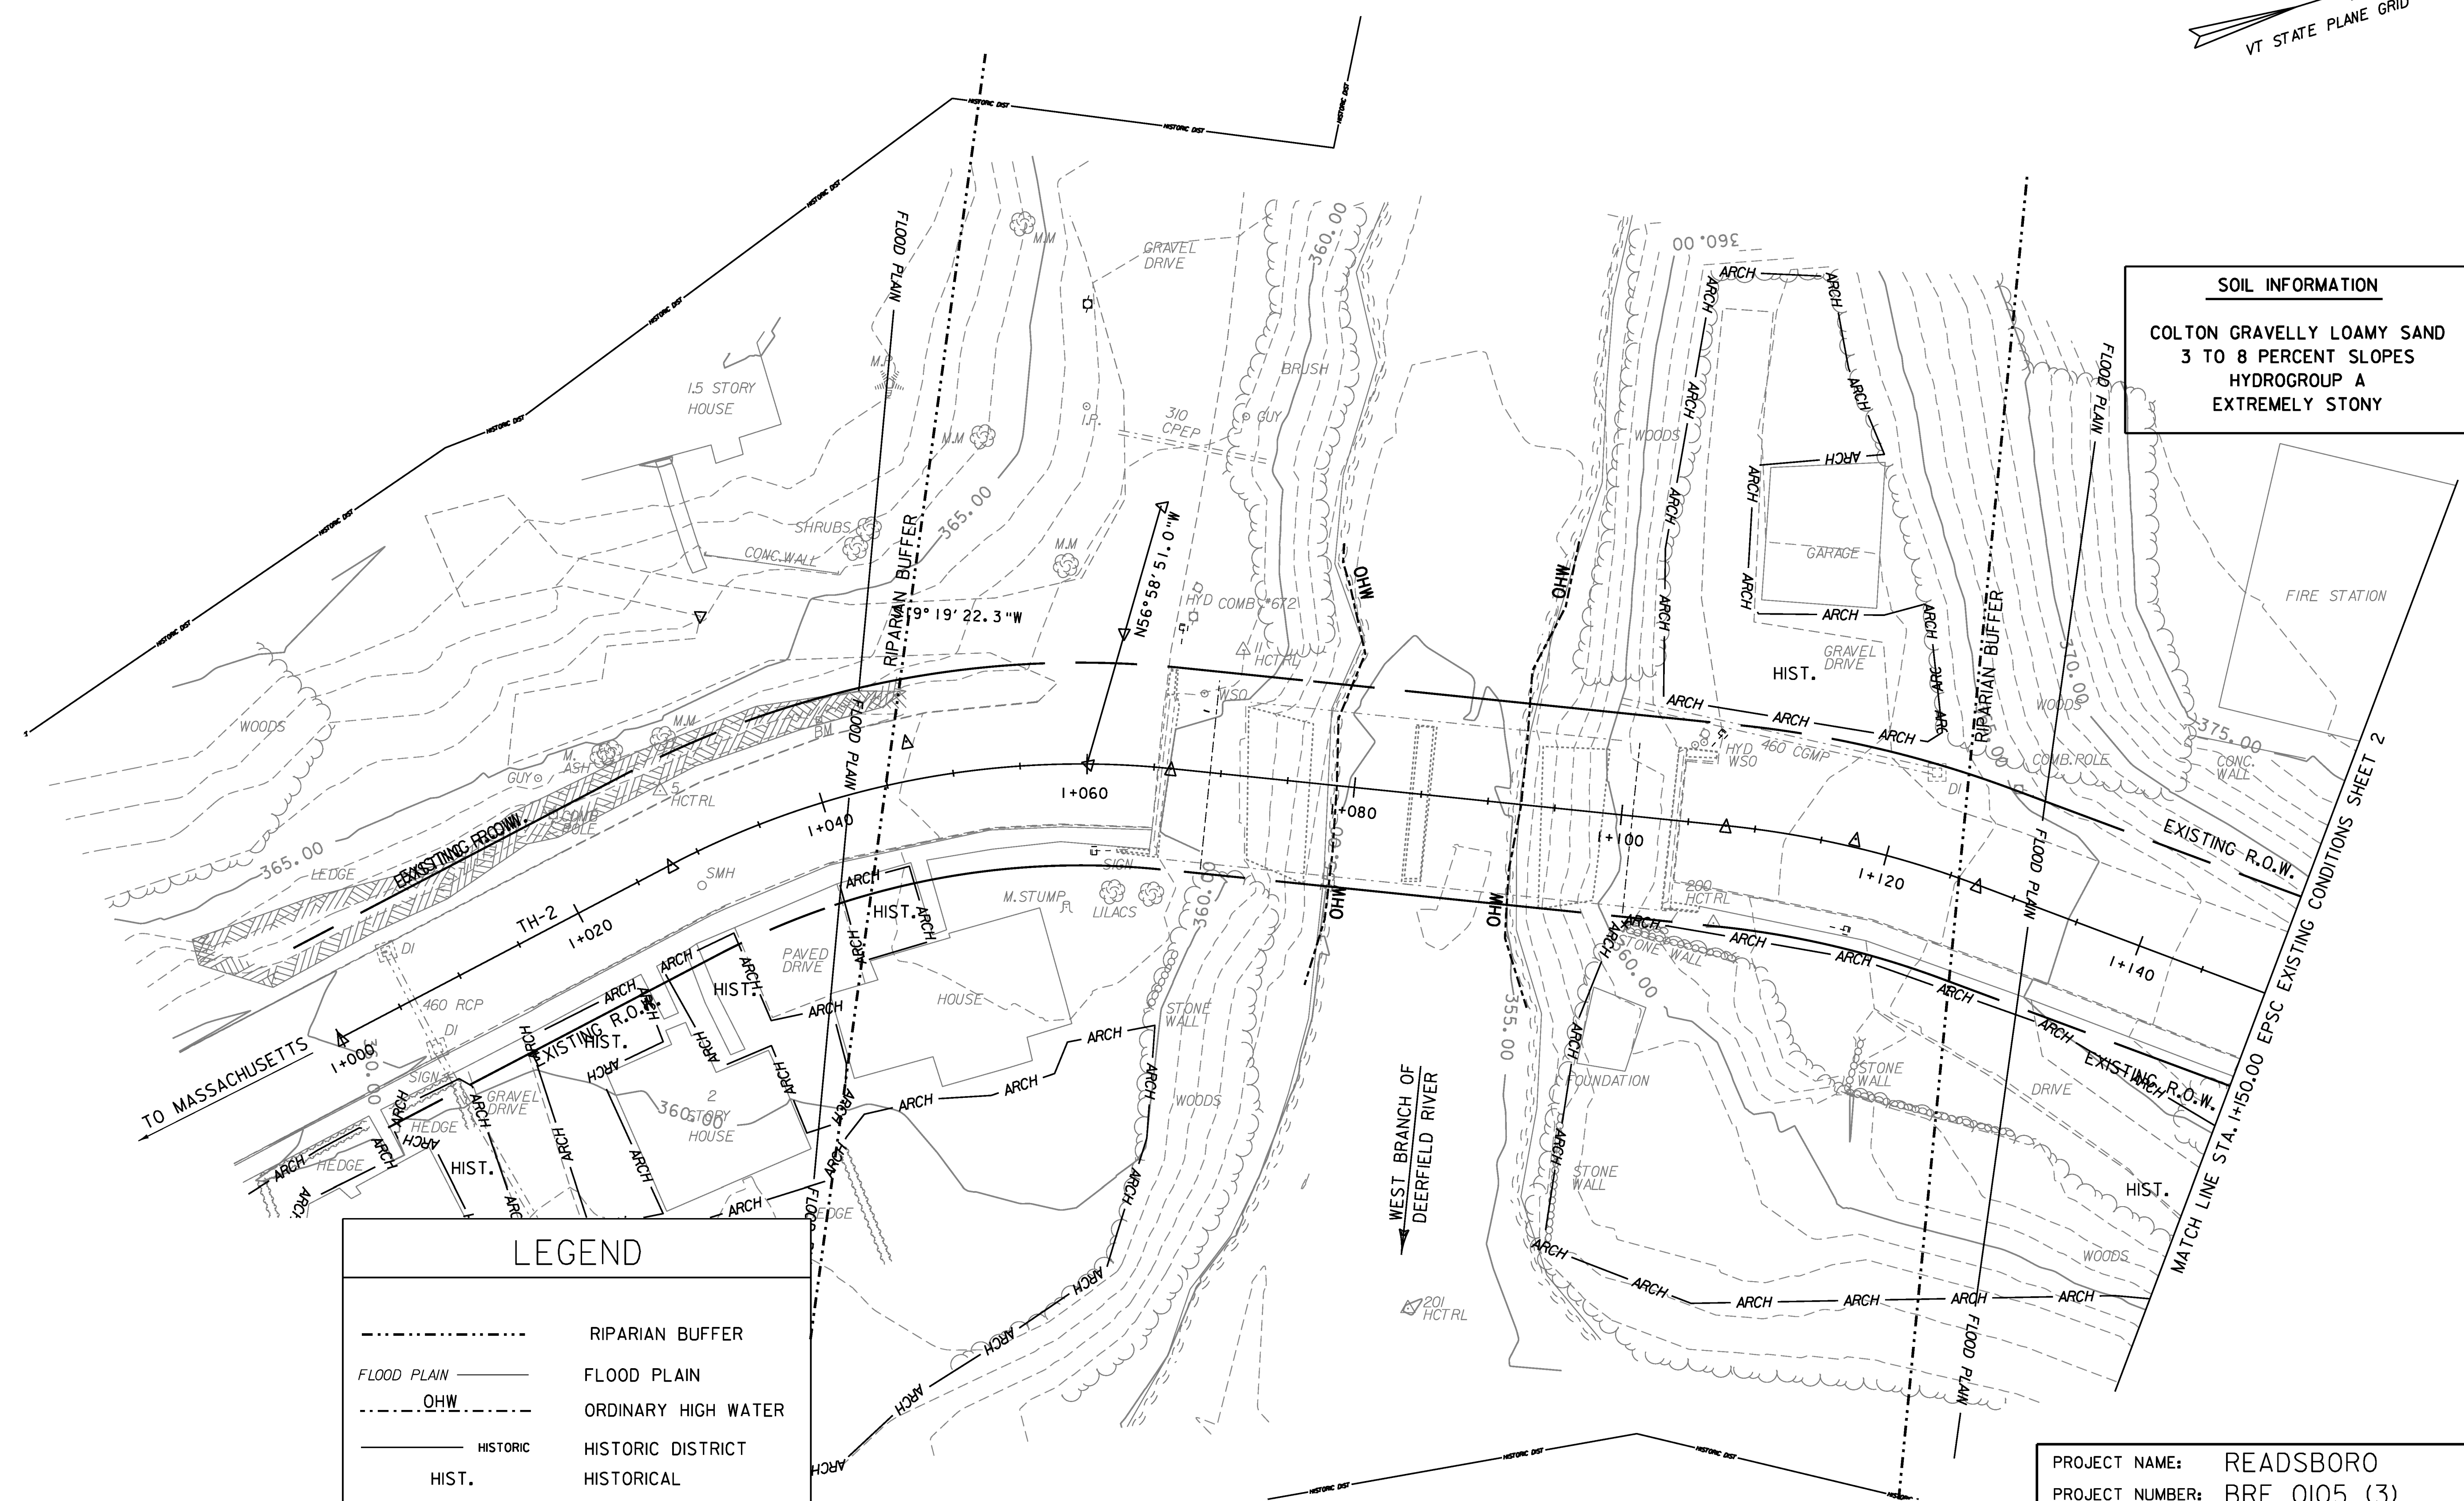

**LEGEND**

-----	RIPARIAN BUFFER
----- FLOOD PLAIN	FLOOD PLAIN
----- OHW	ORDINARY HIGH WATER
----- HIST.	HISTORIC DISTRICT
----- HIST.	HISTORICAL
----- ARCH	ARCHAEOLOGY



PROJECT NAME: READSBORO  
 PROJECT NUMBER: BRF 0105 (3)  
 FILE NAME: 89J088/STR/s89J088/ep\_ex.dgn PLOT DATE: 07-MAR-2012  
 PROJECT LEADER: J. LACROIX DRAWN BY: G. ROKES  
 DESIGNED BY: W. PELLETIER CHECKED BY: W. PELLETIER  
 EPSC EXISTING CONDITIONS SHEET 1 SHEET 71 OF 90