
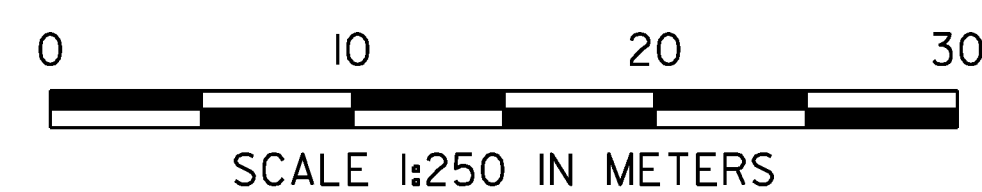


### LEGEND

PDF — PDF —	PROJECT DEMARCATION FENCE		TYPE I STONE FILL
	CHECK DAM		SEED AND MULCH
	FILTER FABRIC DROP INLET PROTECTION		
— HISTORIC —	HISTORIC DISTRICT		
HIST.	HISTORICAL		
ARCH — ARCH —	ARCHAEOLOGY		

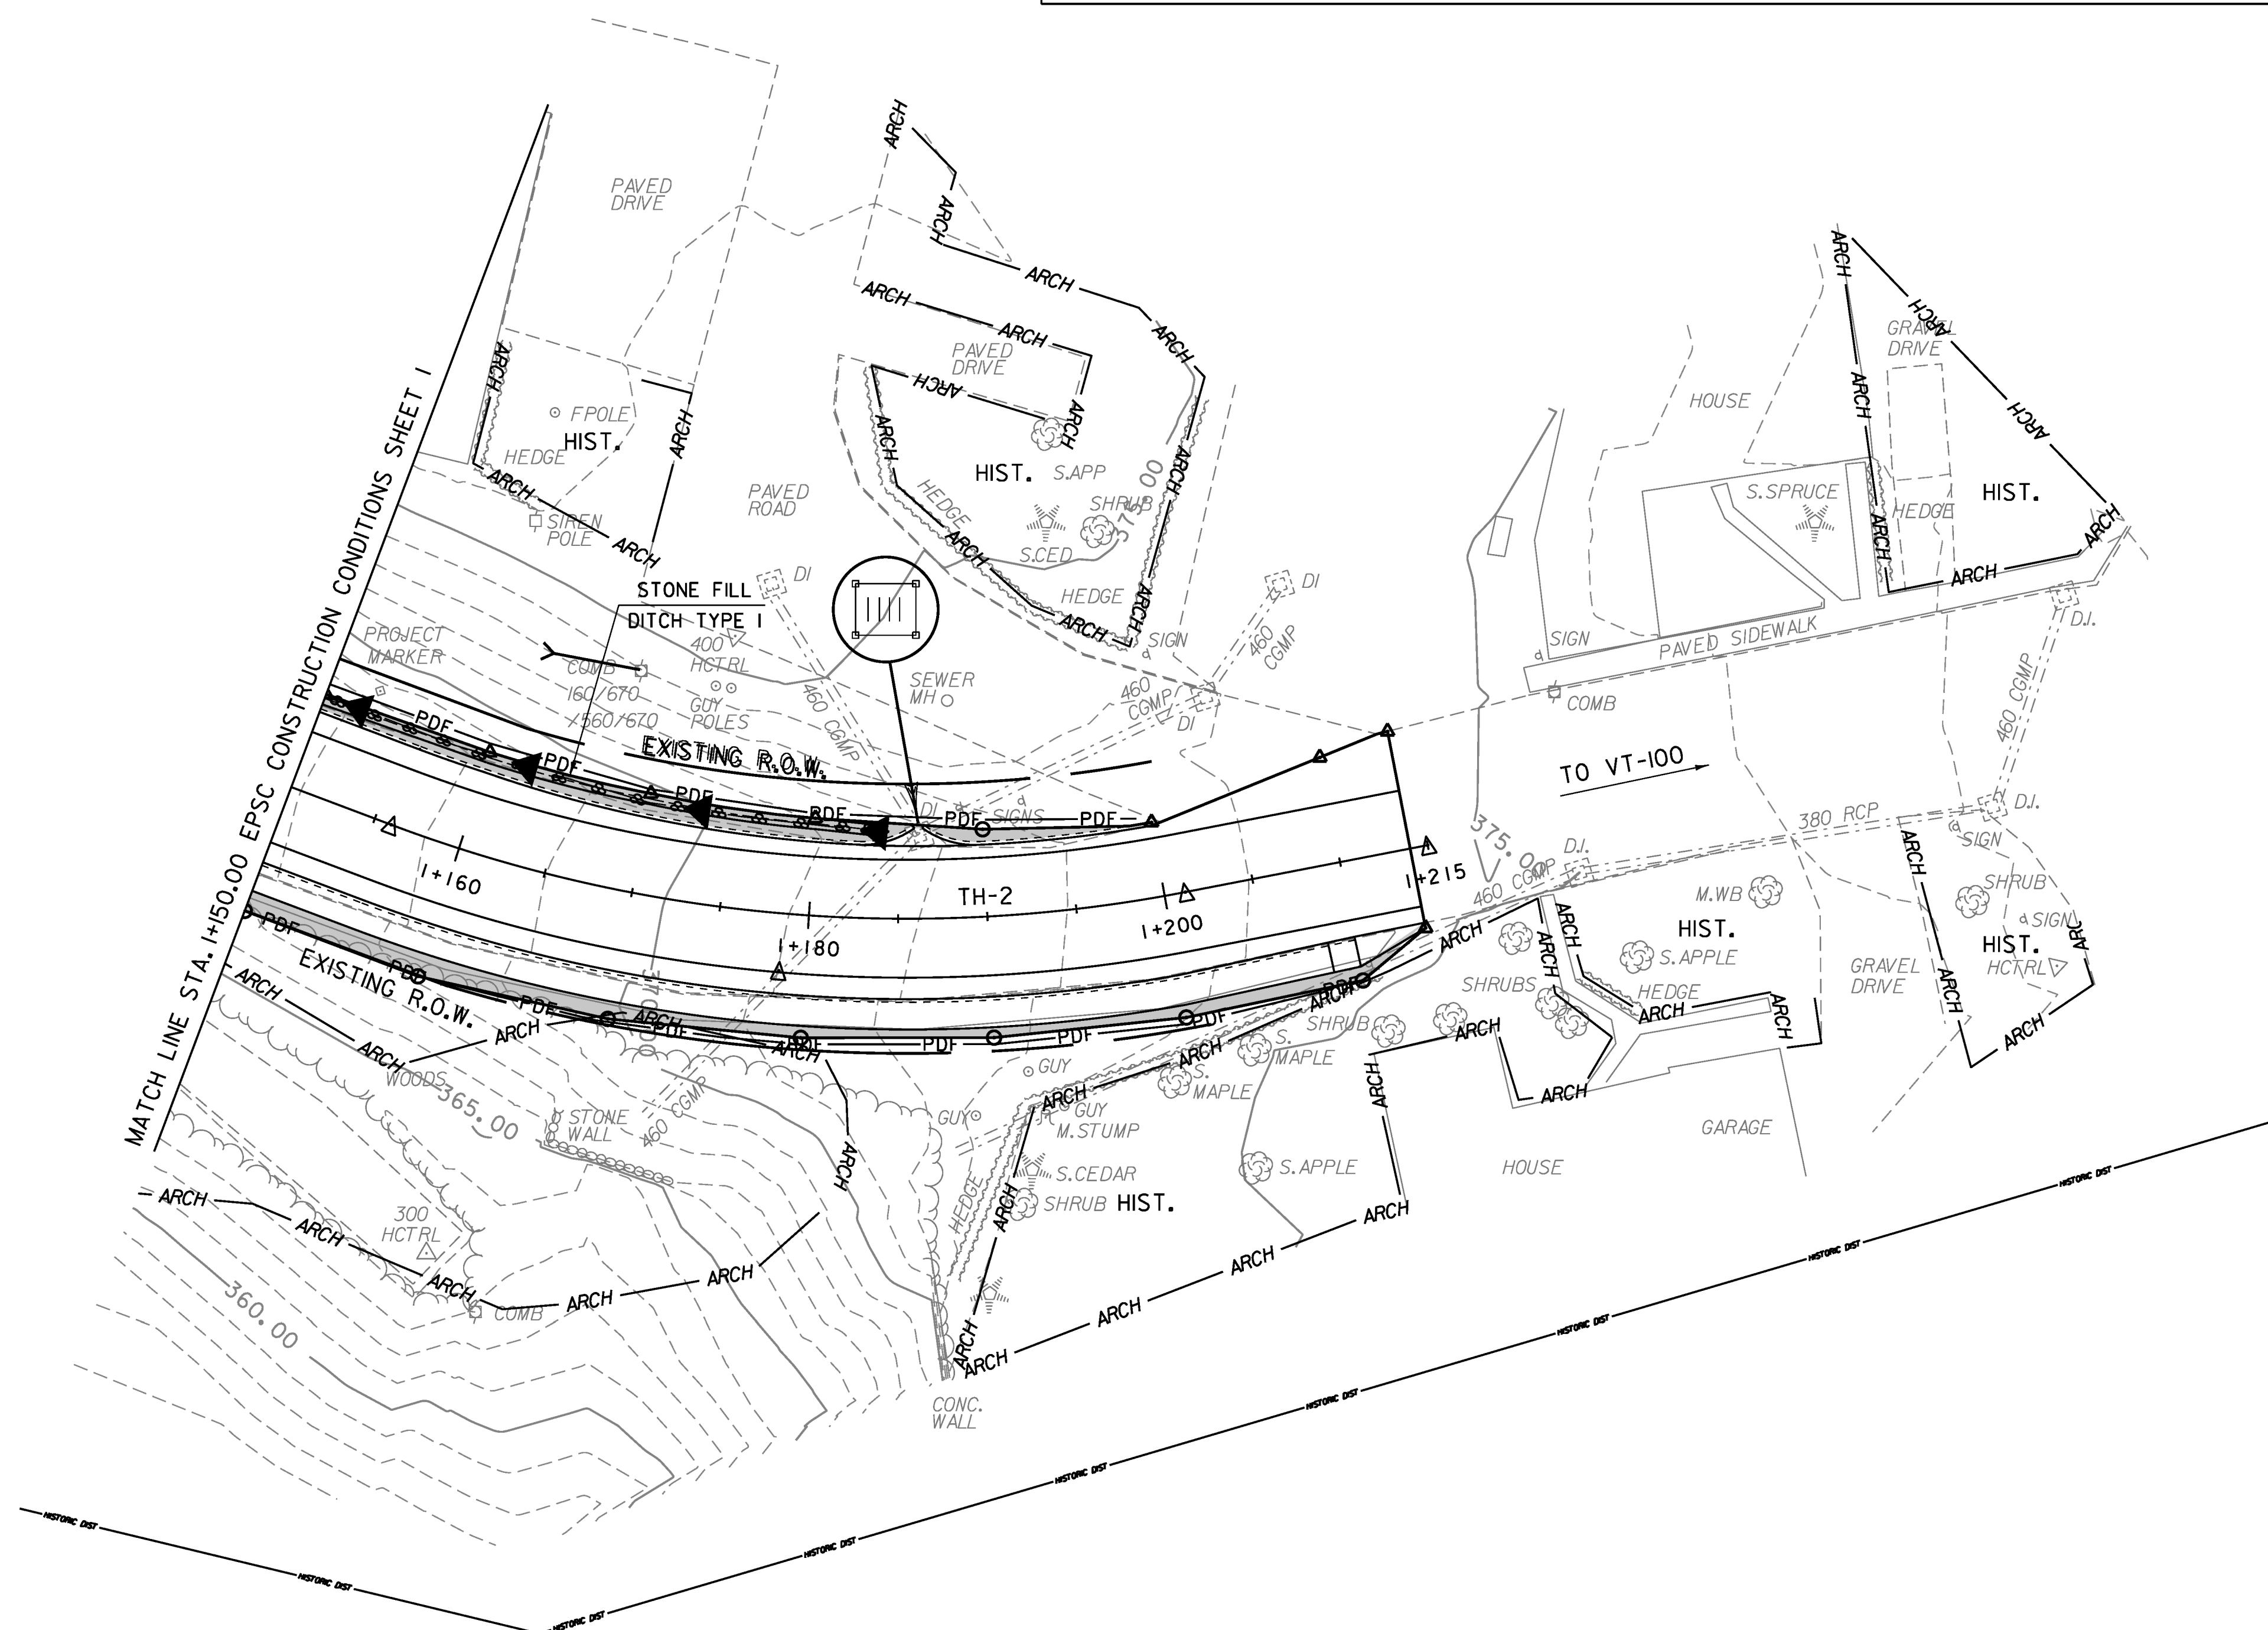

PROJECT NAME:	READSBORO
PROJECT NUMBER:	BRF 0105 (3)
FILE NAME:	89J088/STR/s89J088/epcon.dgn
PLOT DATE:	07-MAR-2012
PROJECT LEADER:	J. LACROIX
DRAWN BY:	G. ROKES
DESIGNED BY:	W. PELLETIER
CHECKED BY:	W. PELLETIER
EPSC CONSTRUCTION COND. SHEET 2	SHEET 74 OF 90