

REMOVE SIGNS

ML STA. 2+23, 13' LT
 ML STA. 2+30, 12' LT
 REV. SL STA. 18+59, 14' RT
 REV. SL STA. 19+28, 18' LT

TRAFFIC SIGNS, TYPE A


REV. SL STA. 18+63, 17' RT
 REV. SL STA. 19+48, 21' LT

DURABLE 24" STOP BAR

REV. SL STA. 18+75 RT
 REV. SL STA. 19+25 LT

DURABLE LETTER OR SYMBOL

REV. SL STA. 18+66 RT
 REV. SL STA. 19+35 LT

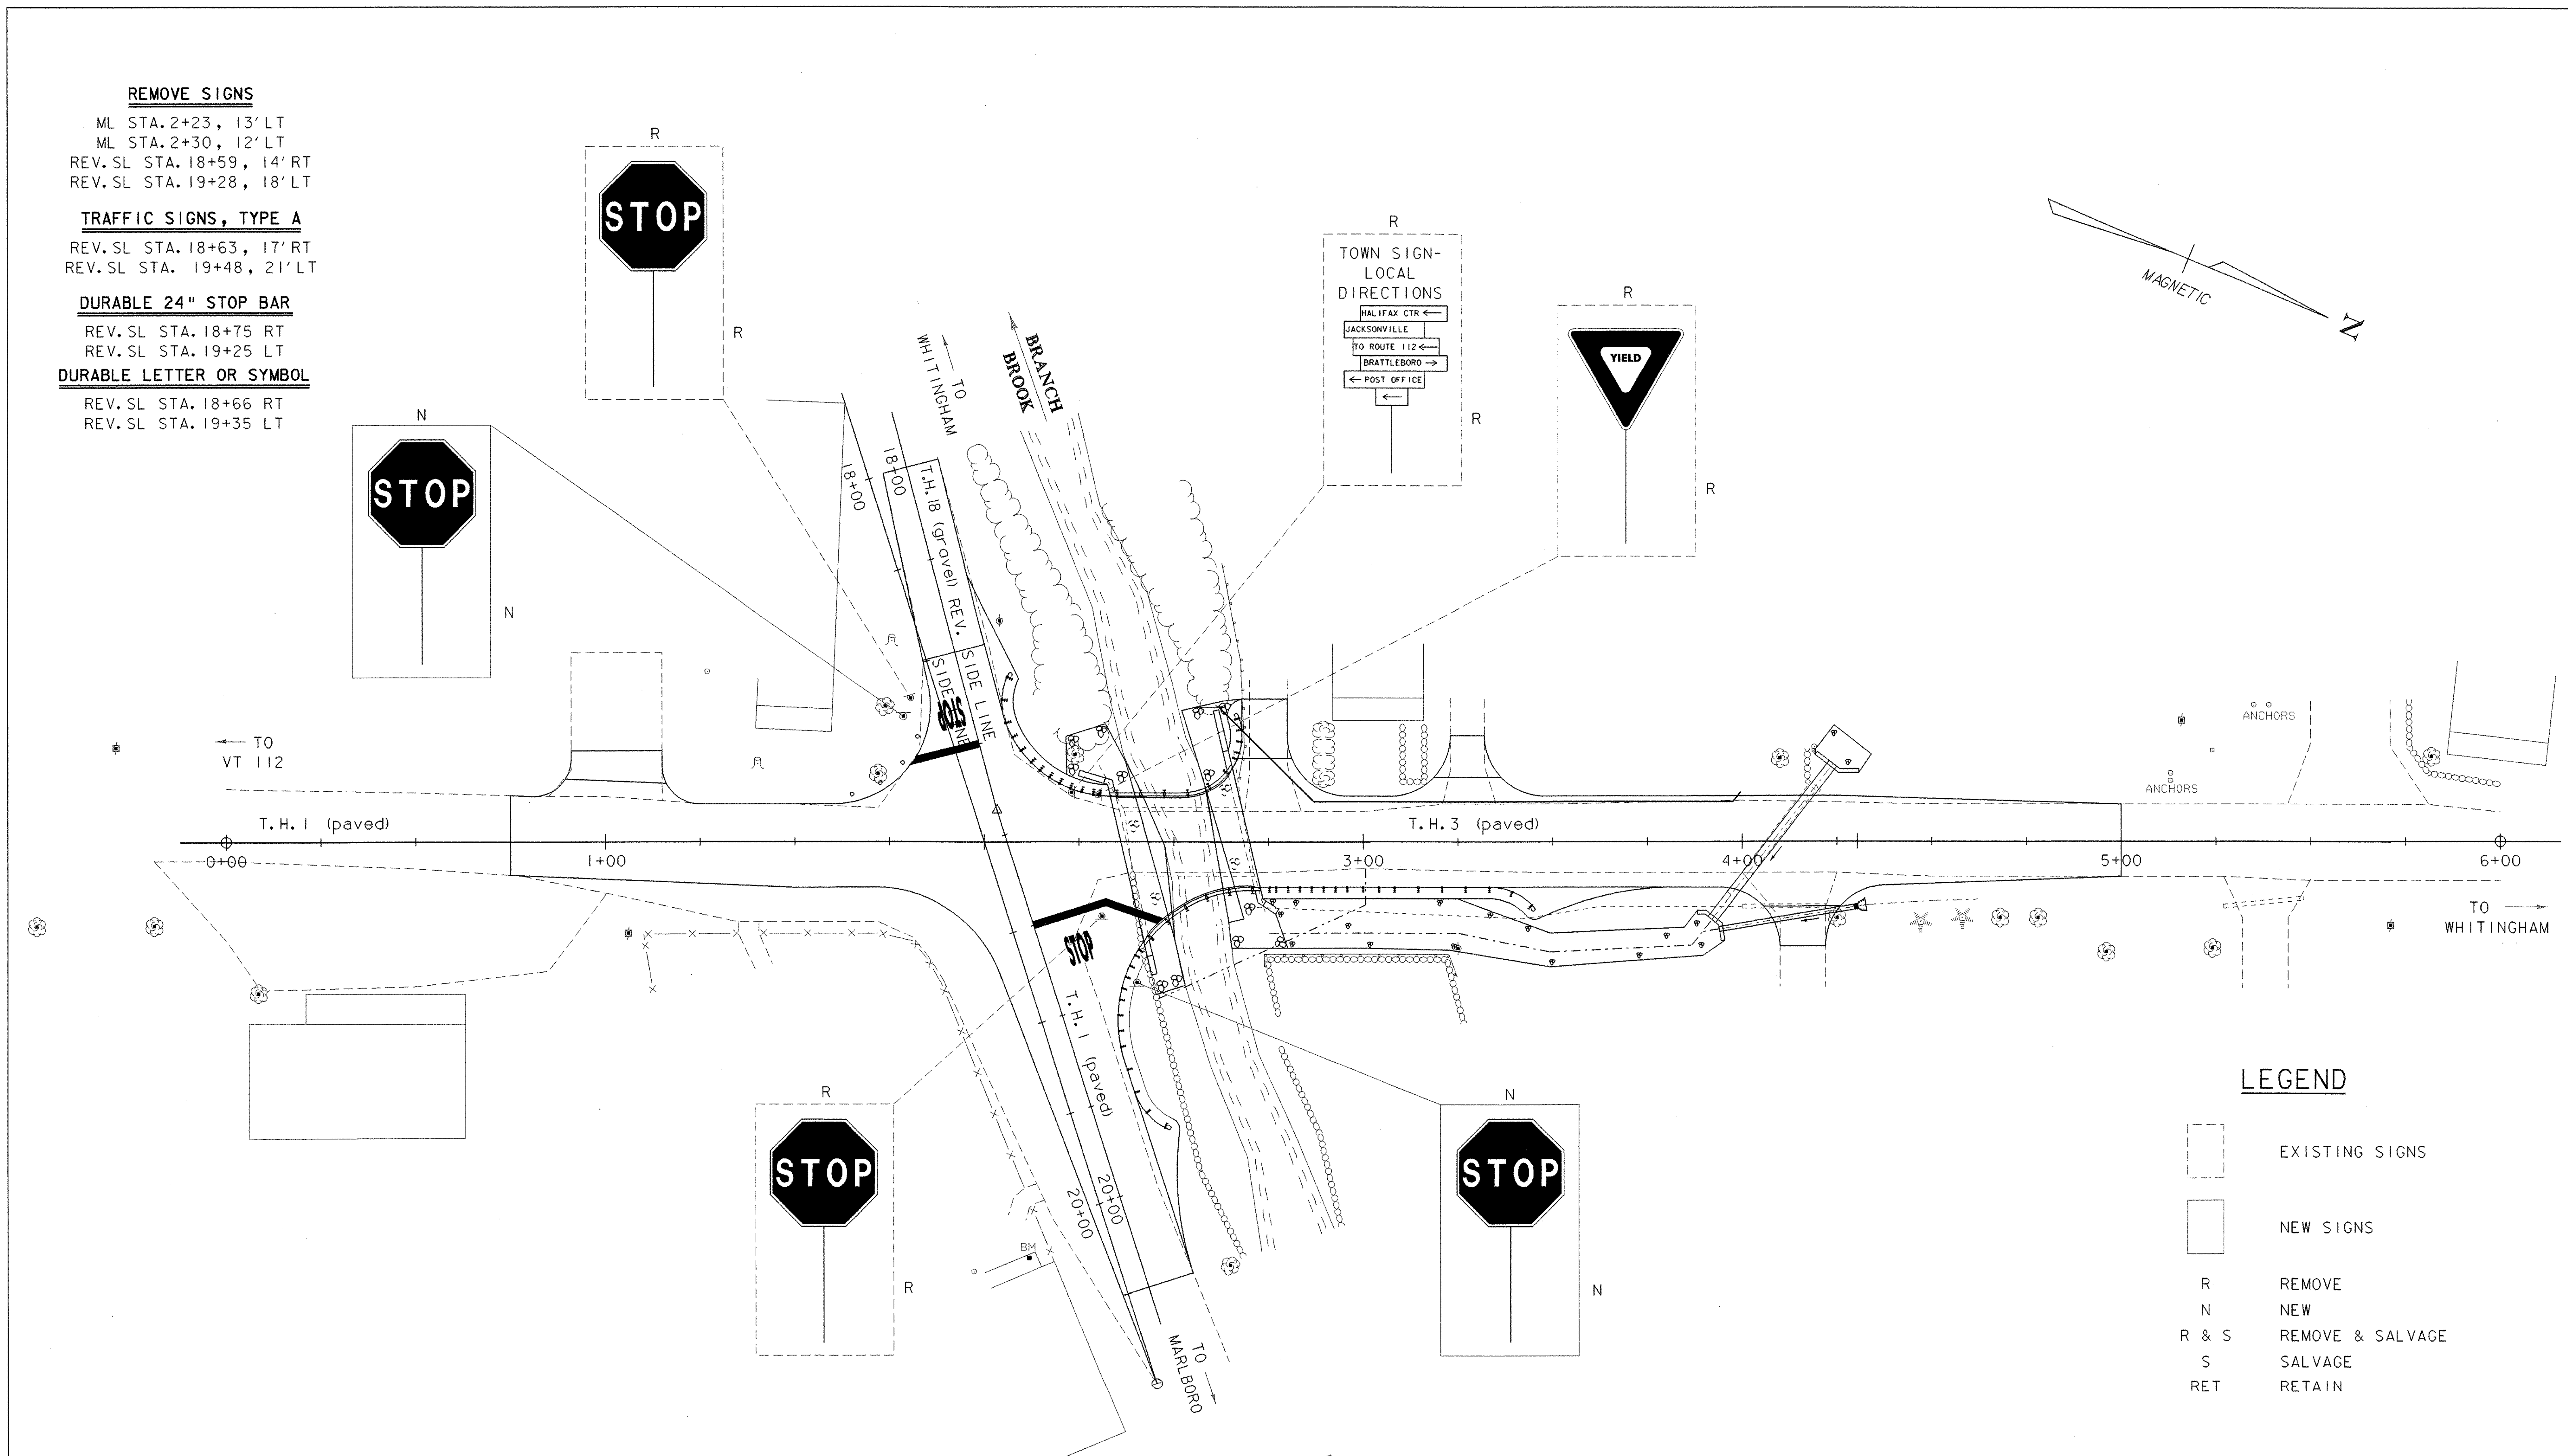

LEGEND

- EXISTING SIGNS
- NEW SIGNS
- R REMOVE
- N NEW
- R & S REMOVE & SALVAGE
- S SALVAGE
- RET RETAIN

DATUM	
VERTICAL	ASSUMED
HORIZONTAL	N/A

SCALE 1" = 20'-0"
 20 0 20

PROJECT: HALIFAX	PROJECT NO.: BRZ 1442 (18)
DESIGN FILE NAME: 89j092\structures\sj092trf.dgn	PLOT DATE: 17-NOV-2000
IPARM FILE NAME: sj092trf.i	SURVEY DATE: 1/91
SURVEYED BY: FELTON	DRAWN BY: J. ARMSTRONG
PROJECT MANAGER: R. R. WHITCOMB	SHEET: 12 OF 33
TRAFFIC LAYOUT SHEET	