


EXPANSION JOINT ABUTMENT NO. 2

SCALE 1/2" = 1'-0"
 1 0 1 2

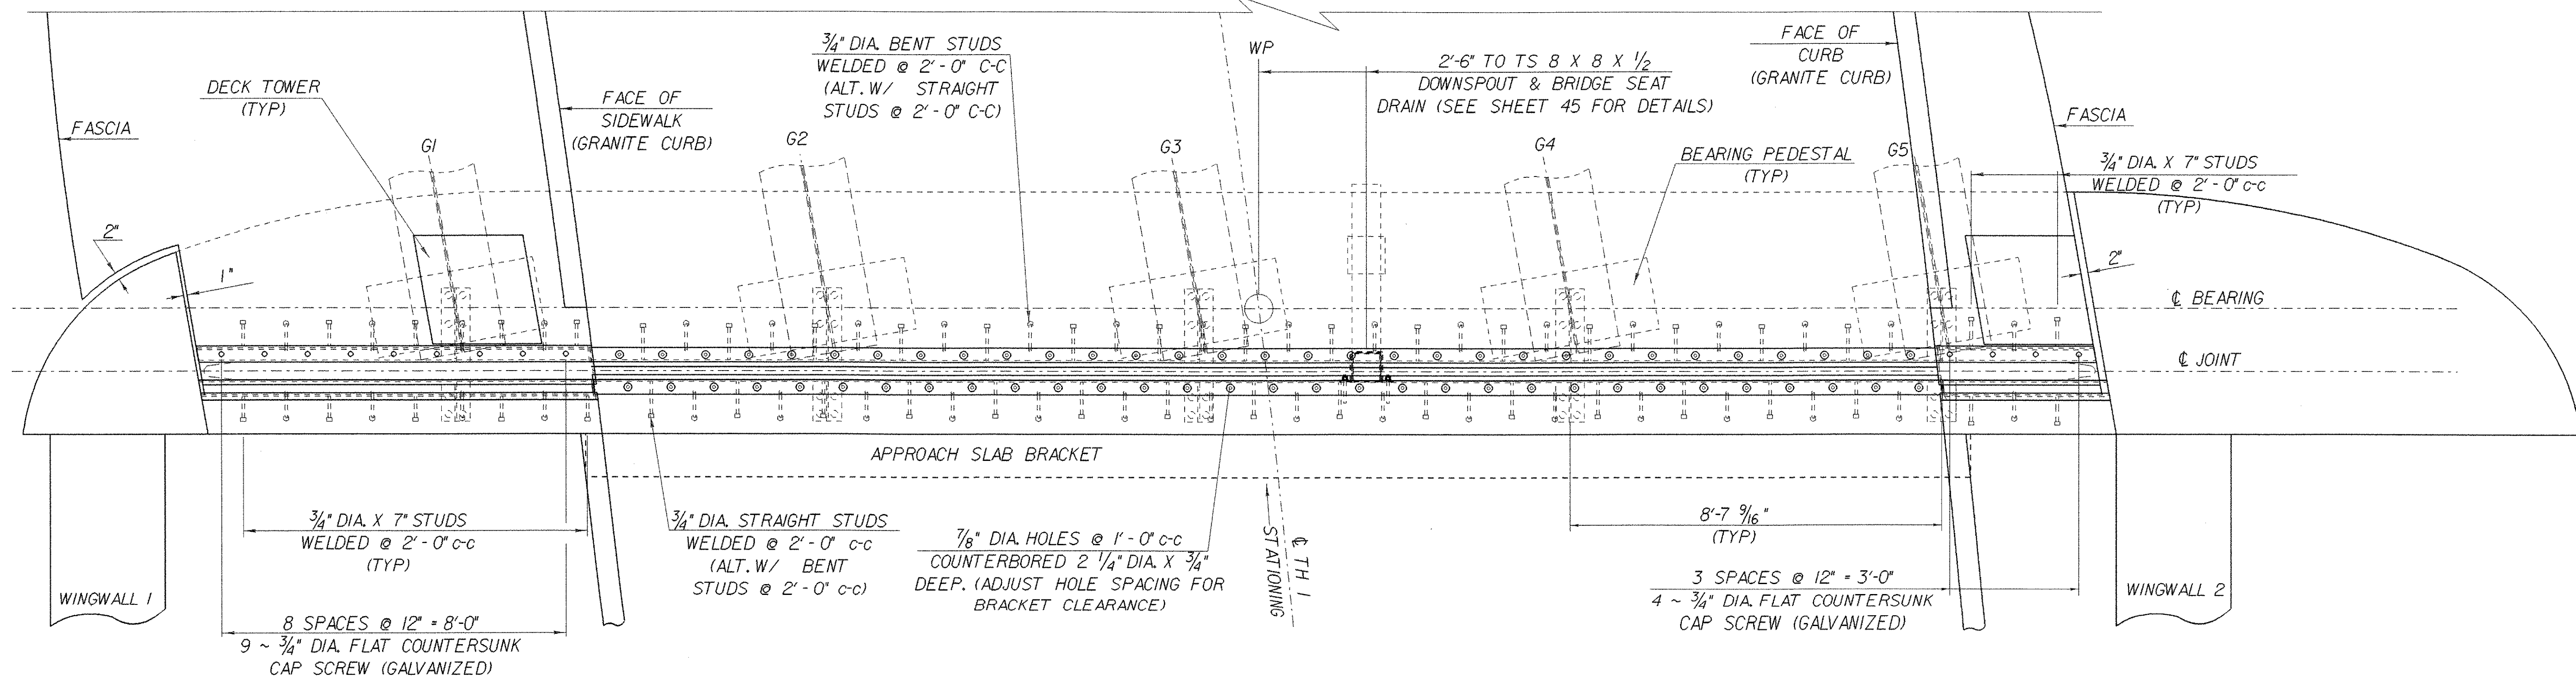

EXPANSION JOINT ABUTMENT NO. 1

SCALE 1/2" = 1'-0"
 1 0 1 2

PROJECT NAME: ROYALTON BRZ 1444 (22)
 PROJECT NUMBER:
 FILE NAME: 89j099/structures/sj099joint.dgn PLOT DATE: 25-SEP-2000
 IPARM NAME: sj099exp2.i DRAWN BY: K.M. HIGGINS
 PROJECT LEADER: C.P. WILLIAMS CHECKED BY: W.B. SYMONDS
 DESIGNED BY: W.B. SYMONDS SHEET 43 OF 118
 EXPANSION JOINT PLAN