


WINGWALL # 1 TYPICAL SECTION

SCALE  $\frac{3}{8}$ " = 1'-0"  
 1 0 1 2 3 4

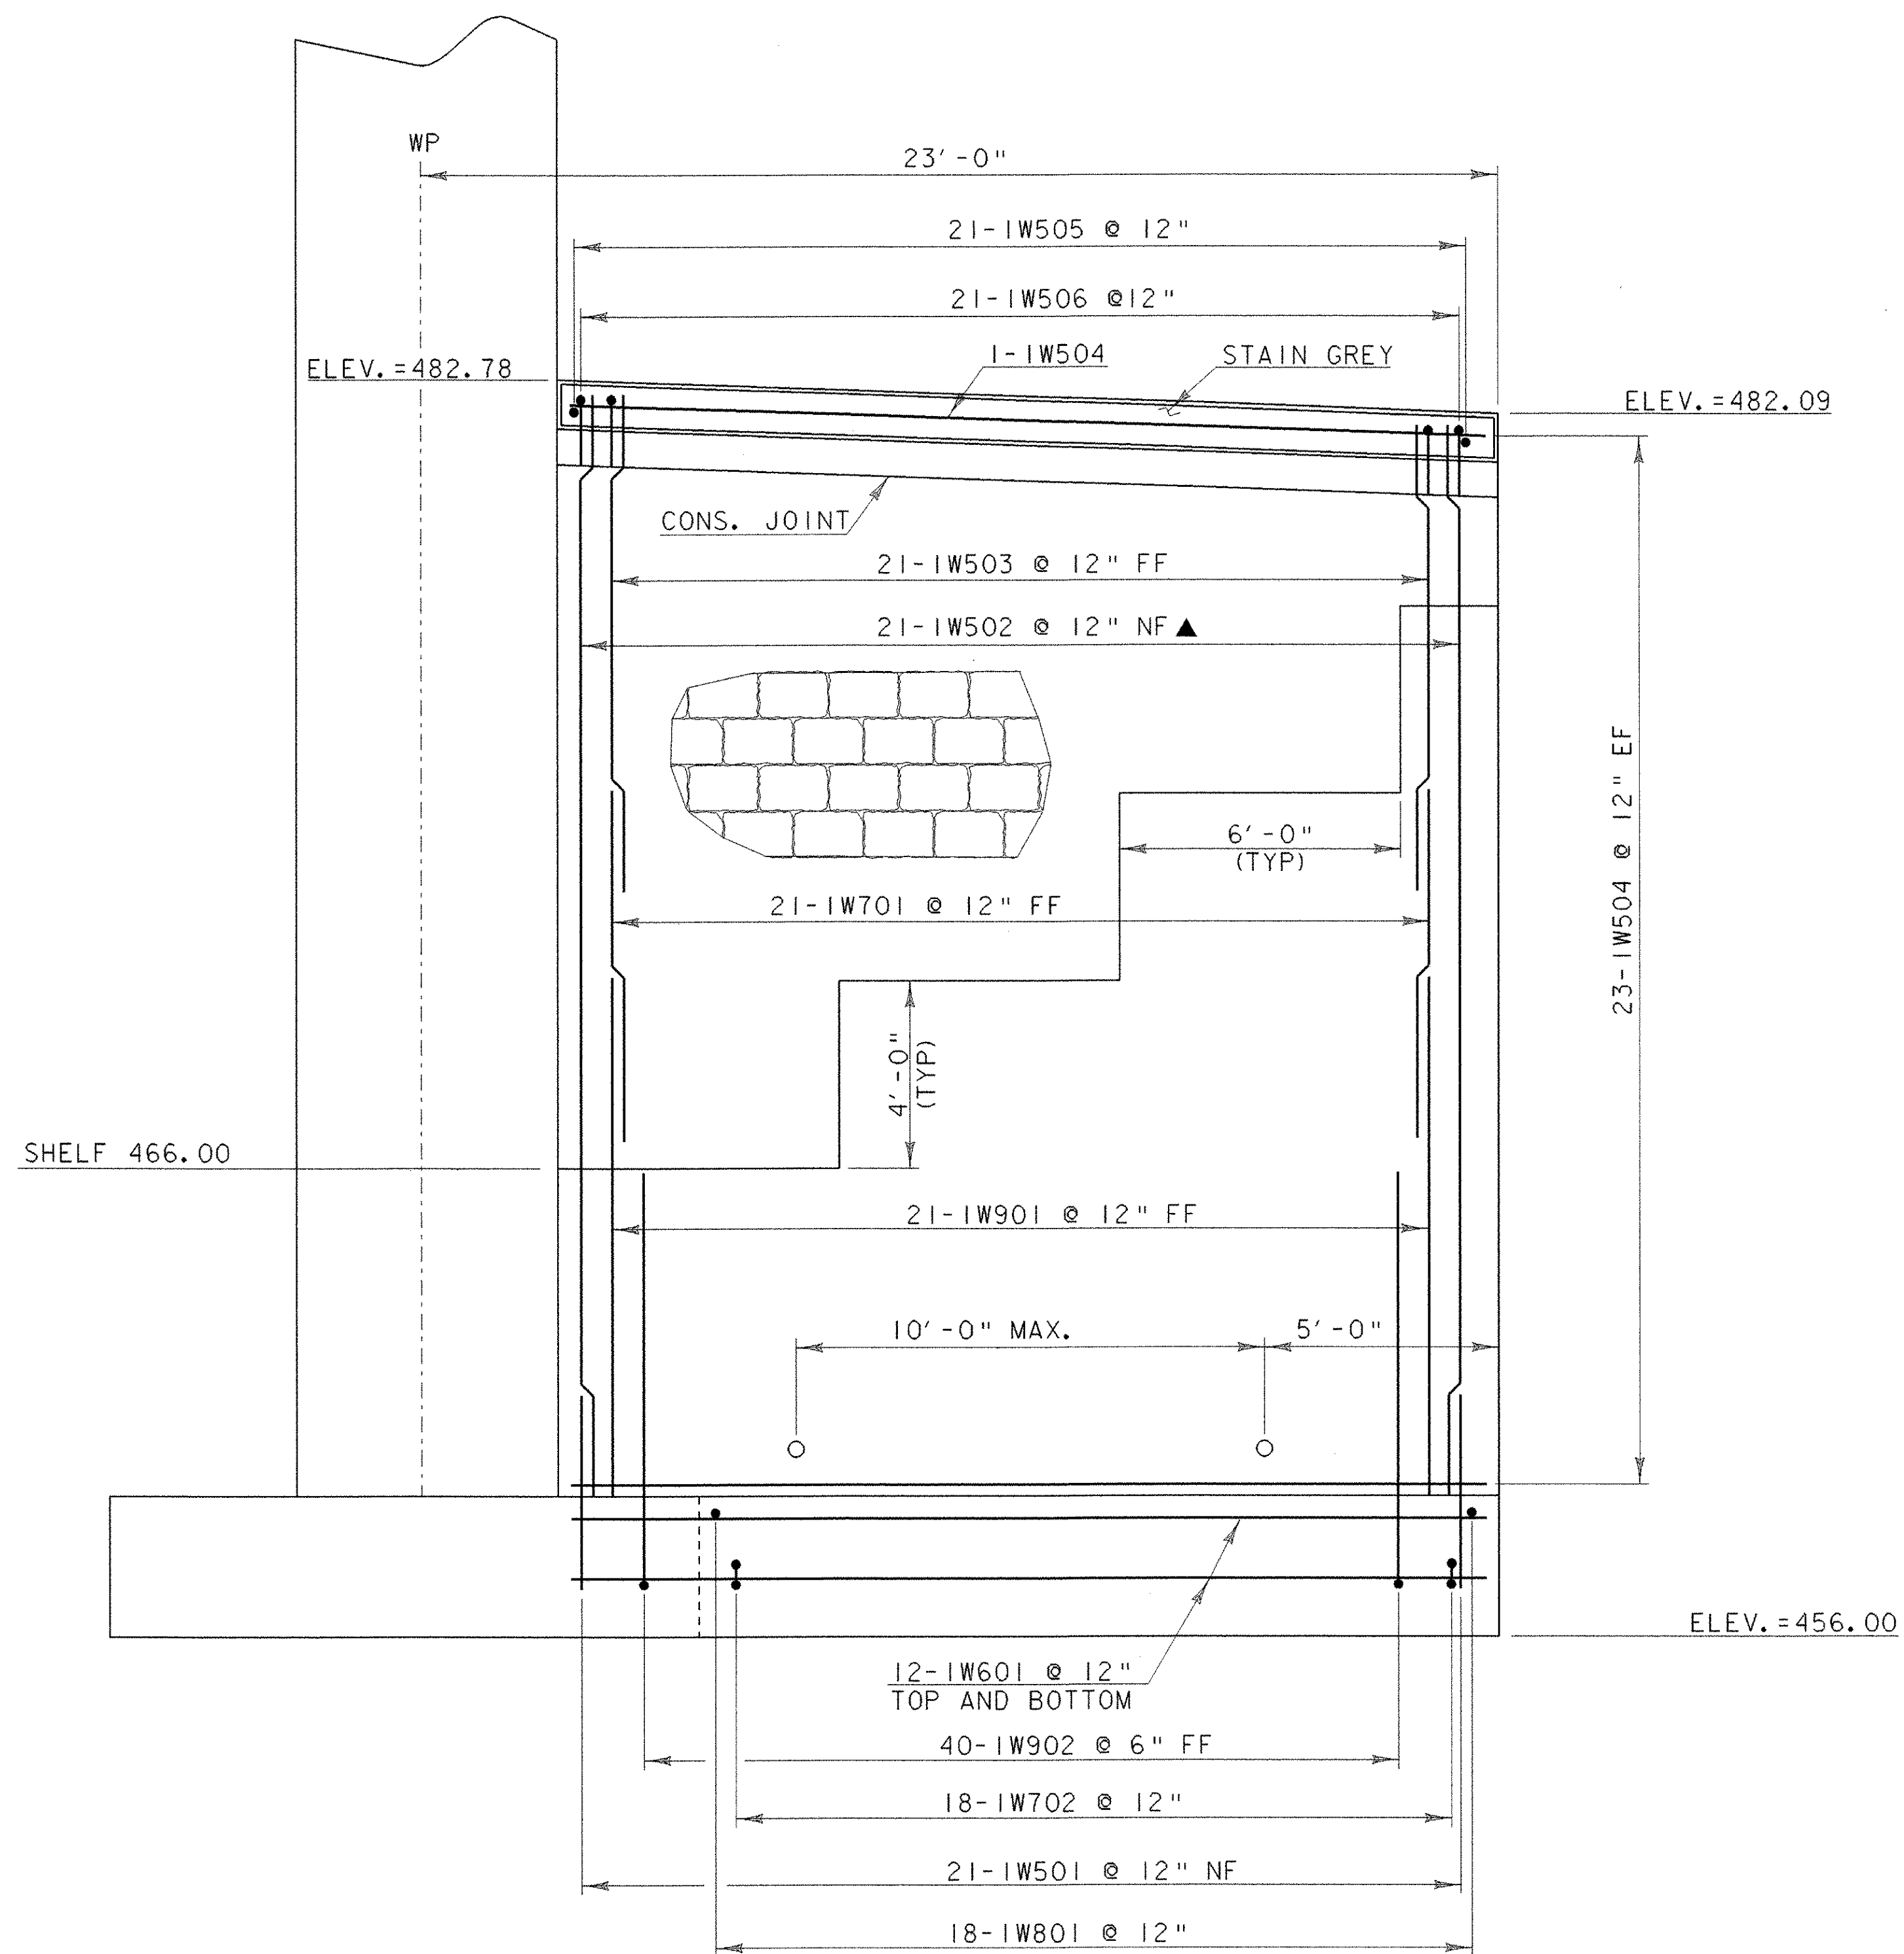

WINGWALL # 1 ELEVATION

SCALE  $\frac{3}{8}$ " = 1'-0"  
 1 0 1 2 3 4

NOTE:

- NF = NEAR FACE
- FF = FAR FACE
- EF = EACH FACE
- ▲ = CUT TO FIT IN FIELD

ALL LAP SPLICES NOT  
 DETAILED SHALL BE 2'-2"

PILES NOT SHOWN IN ELEVATION  
 FOR CLARITY

PROJECT NAME: ROYALTON BRZ 1444 (22)  
 PROJECT NUMBER:

FILE NAME: 89j099/structures/sj099ab1.dgn PLOT DATE: 25-SEP-2000  
 IPARM NAME: sj099w1.i DRAWN BY: D.G. BASSETT  
 PROJECT LEADER: C.P. WILLIAMS CHECKED BY: C.P. WILLIAMS  
 DESIGNED BY: C.P. WILLIAMS SHEET 53 OF 118  
 WINGWALL #1 DETAILS