


WINGWALL # 2 TYPICAL SECTION

SCALE $\frac{3}{8}$ " = 1'-0"
 1 0 1 2 3 4

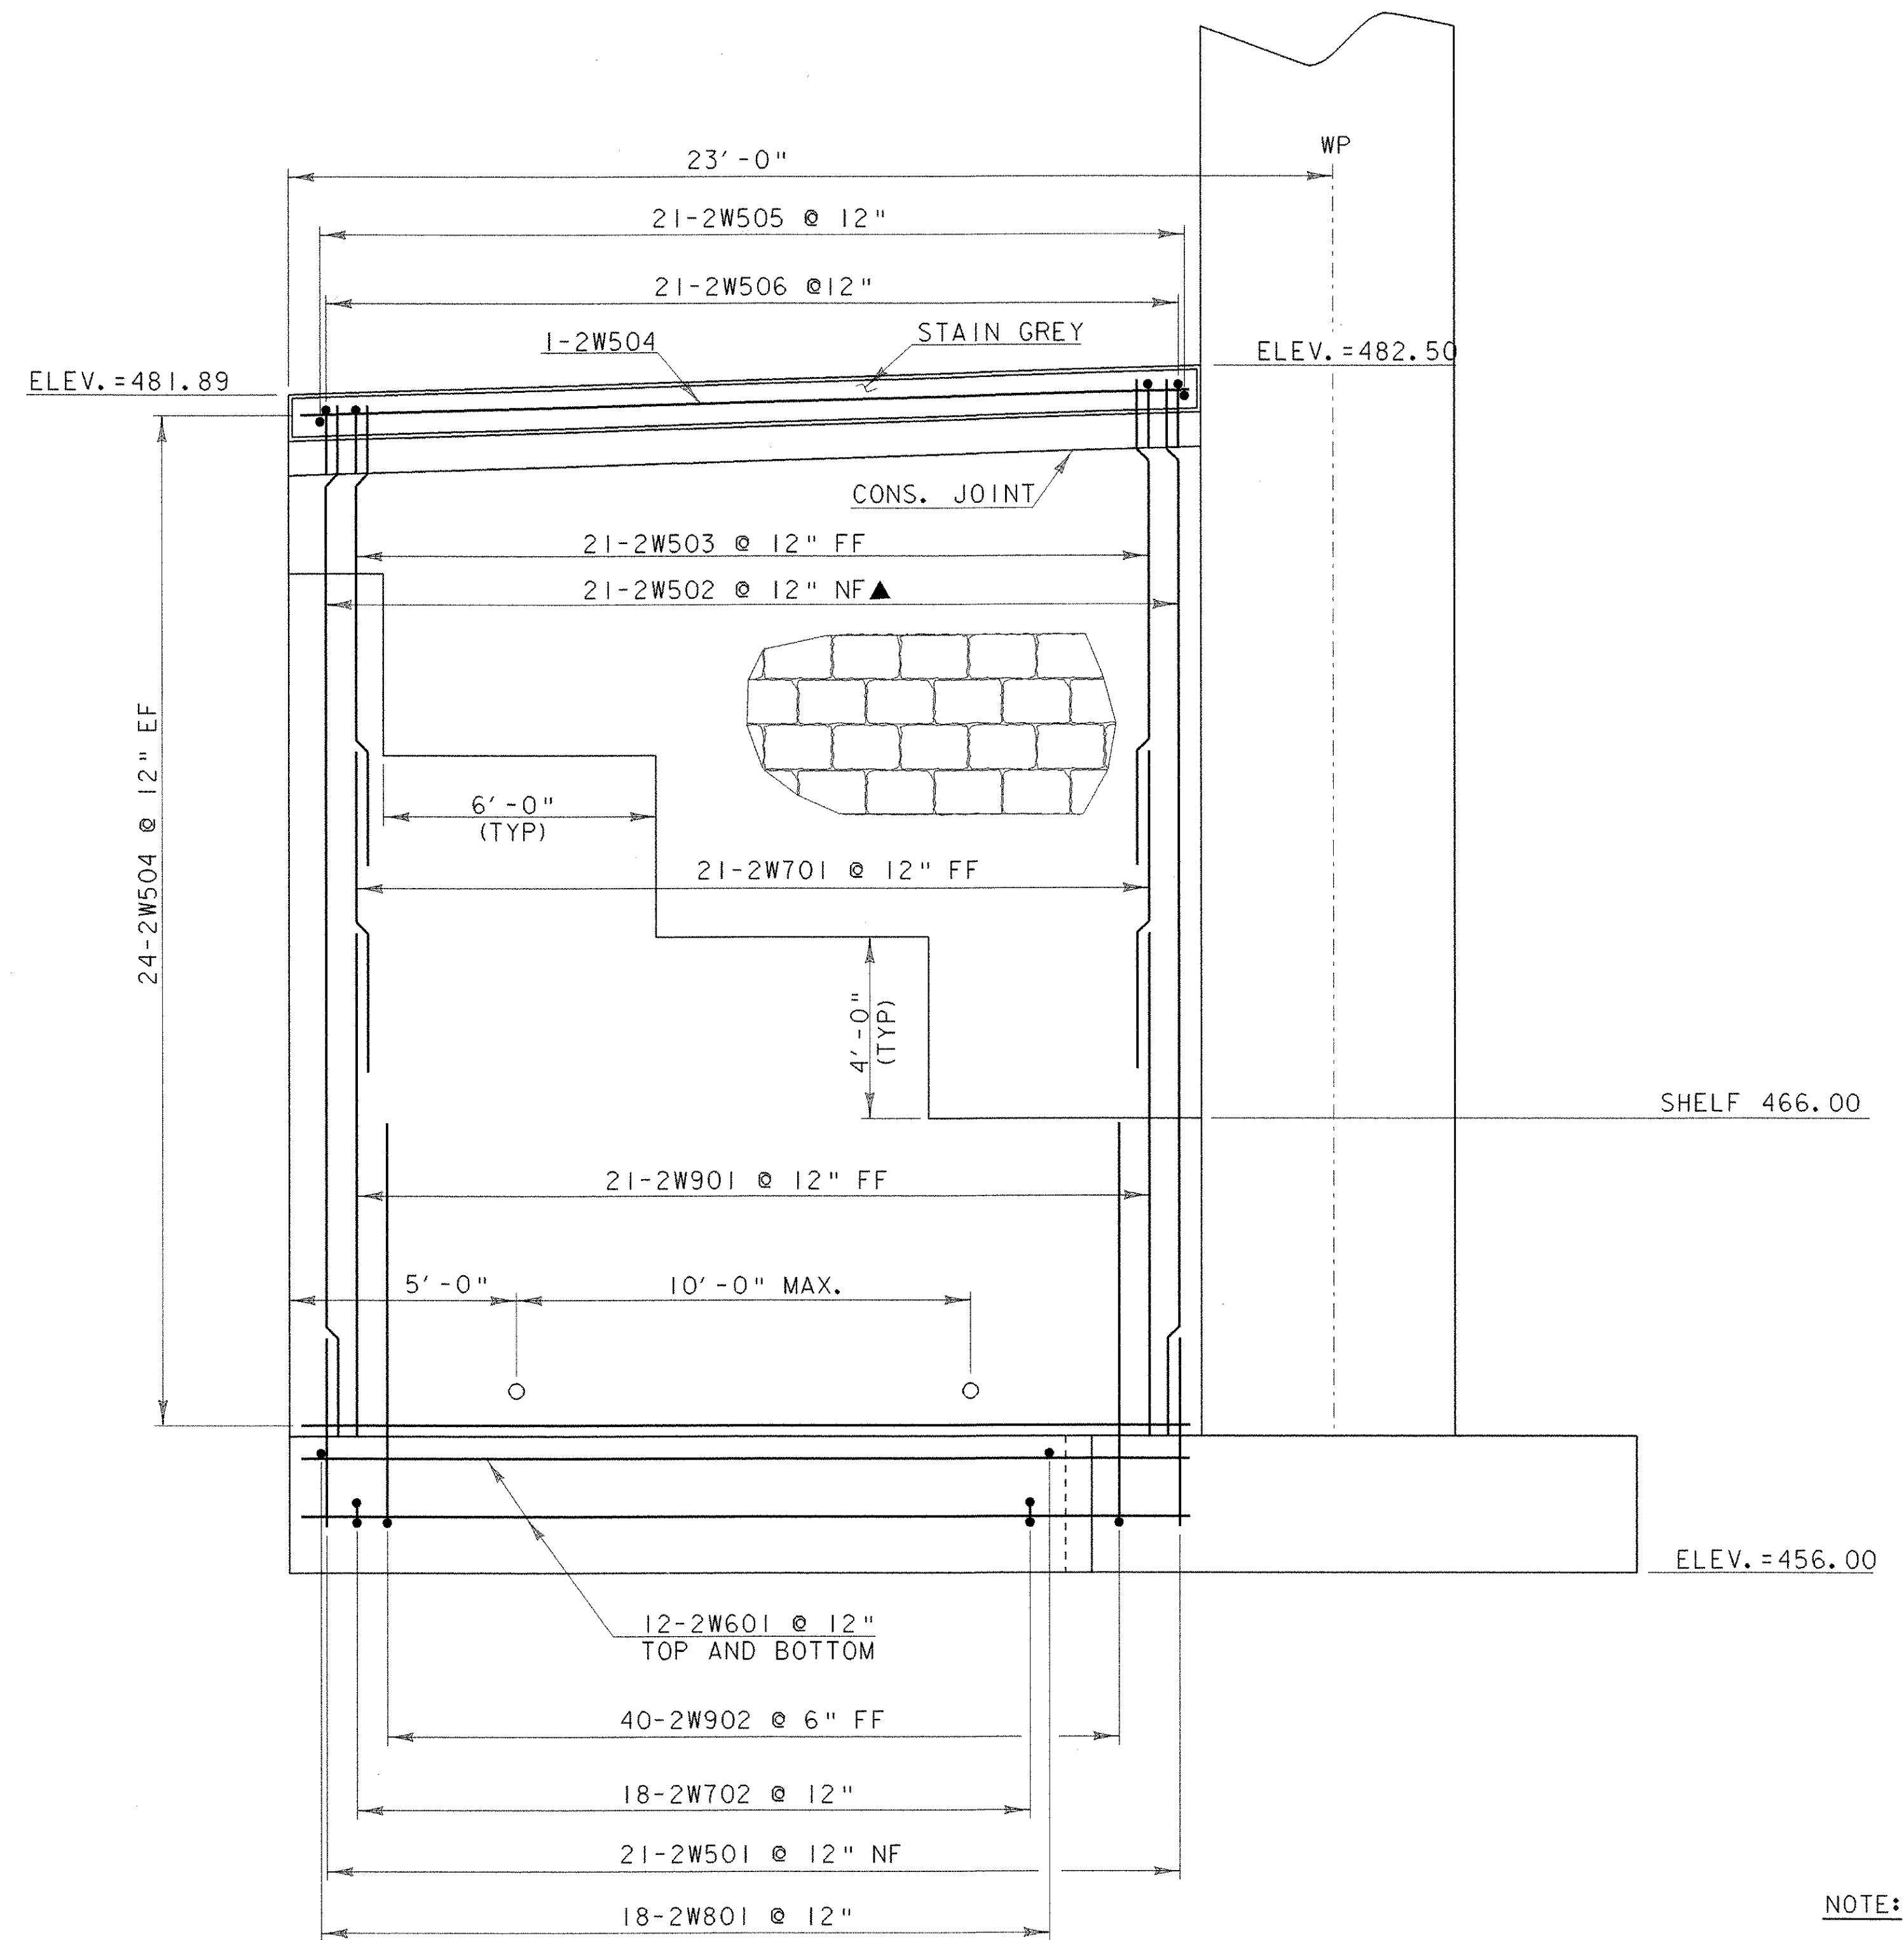

WINGWALL # 2 ELEVATION

SCALE $\frac{3}{8}$ " = 1'-0"
 1 0 1 2 3 4

NOTE:

- NF = NEAR FACE
- FF = FAR FACE
- EF = EACH FACE
- ▲ = CUT TO FIT IN FIELD
- ALL LAP SPLICES NOT DETAILED SHALL BE 2'-2"

PILES NOT SHOWN IN ELEVATION FOR CLARITY

PROJECT NAME:	ROYALTON BRZ 1444 (22)		
PROJECT NUMBER:	89j099/structures/sj099ab1.dgn		
FILE NAME:	sj099ww2.i	PLOT DATE:	25-SEP-2000
IPARM NAME:	C.P. WILLIAMS	DRAWN BY:	D.G. BASSETT
PROJECT LEADER:	C.P. WILLIAMS	CHECKED BY:	C.P. WILLIAMS
DESIGNED BY:	C.P. WILLIAMS	SHEET	54 OF 118
WINGWALL #2 DETAILS			