
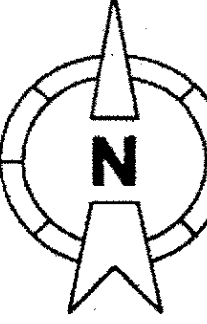


WORK ORDER

Notice: Not for Use/disclosure outside of BELL ATLANTIC without written agreement


BELL ATLANTIC

	SAFETY NOTES: bridge construction, road work		MOD/REV NO.	DATE	EWO NO.
	SIGNATURE				PRINT 2 OF
	DATE 5/18/2000				PREPARED BY: J. BRIAN GRESL
	TYPE		AERIAL	RECORD REF: INPUT	C.O. /EXCHANGE NAME: S. ROYALTON
PRE CT YES <input type="checkbox"/> NO <input checked="" type="checkbox"/>	7.2 KV MGN SYSTEM	CONDUIT	4	ROYALTON	C.O. /EXCHANGE CODE: 4875
UNDERGROUND	BLOCK (NYT)				MUNICIPALITY:
CABLE PRESS. TRANSMISSION	UNDER PRESS. YES <input type="checkbox"/> NO <input checked="" type="checkbox"/>	26GA LIMIT YES <input type="checkbox"/> NO <input checked="" type="checkbox"/>	AMT. BRIDGE TAP	INPUT	MANHOLE LOCATION MH# NA
					KF

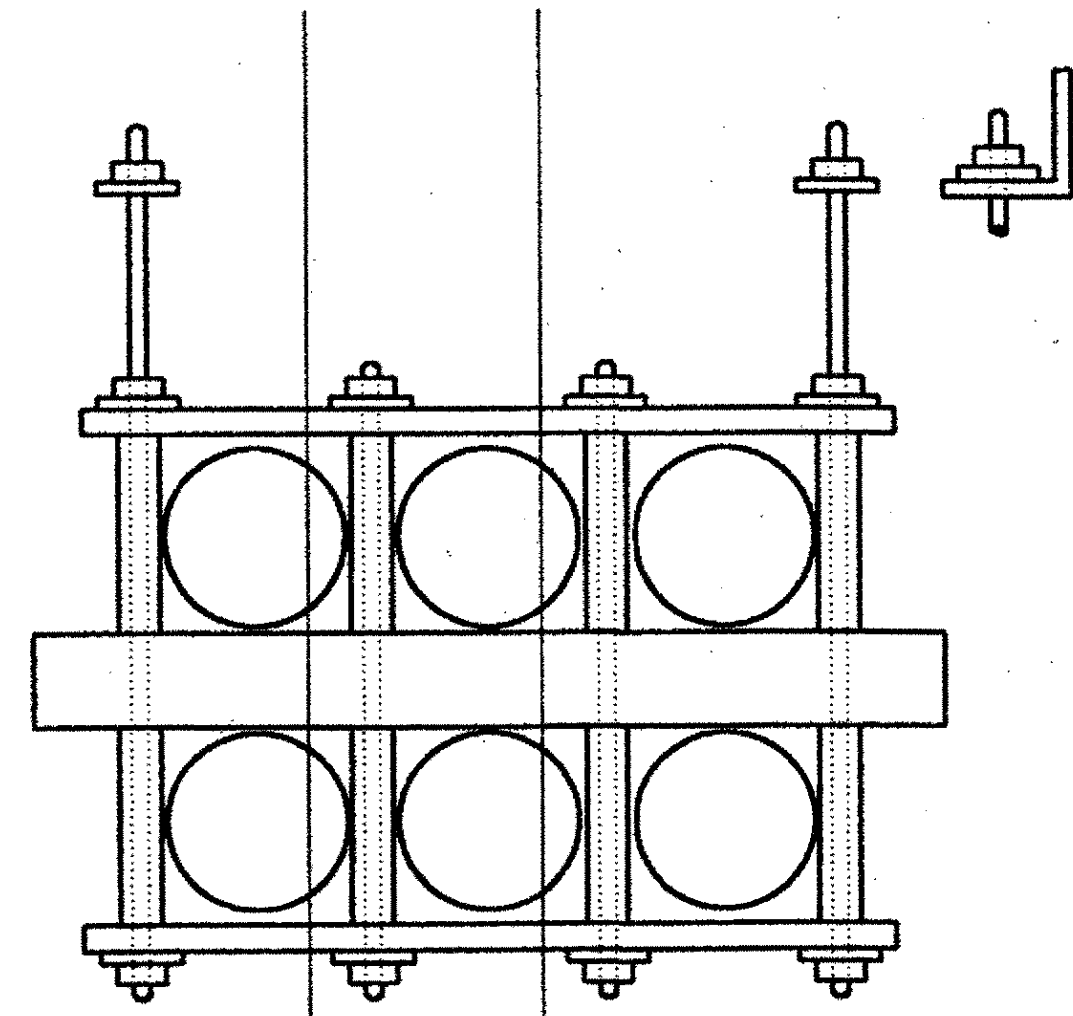

SEE PLAN # 3

SEE PLAN # 1

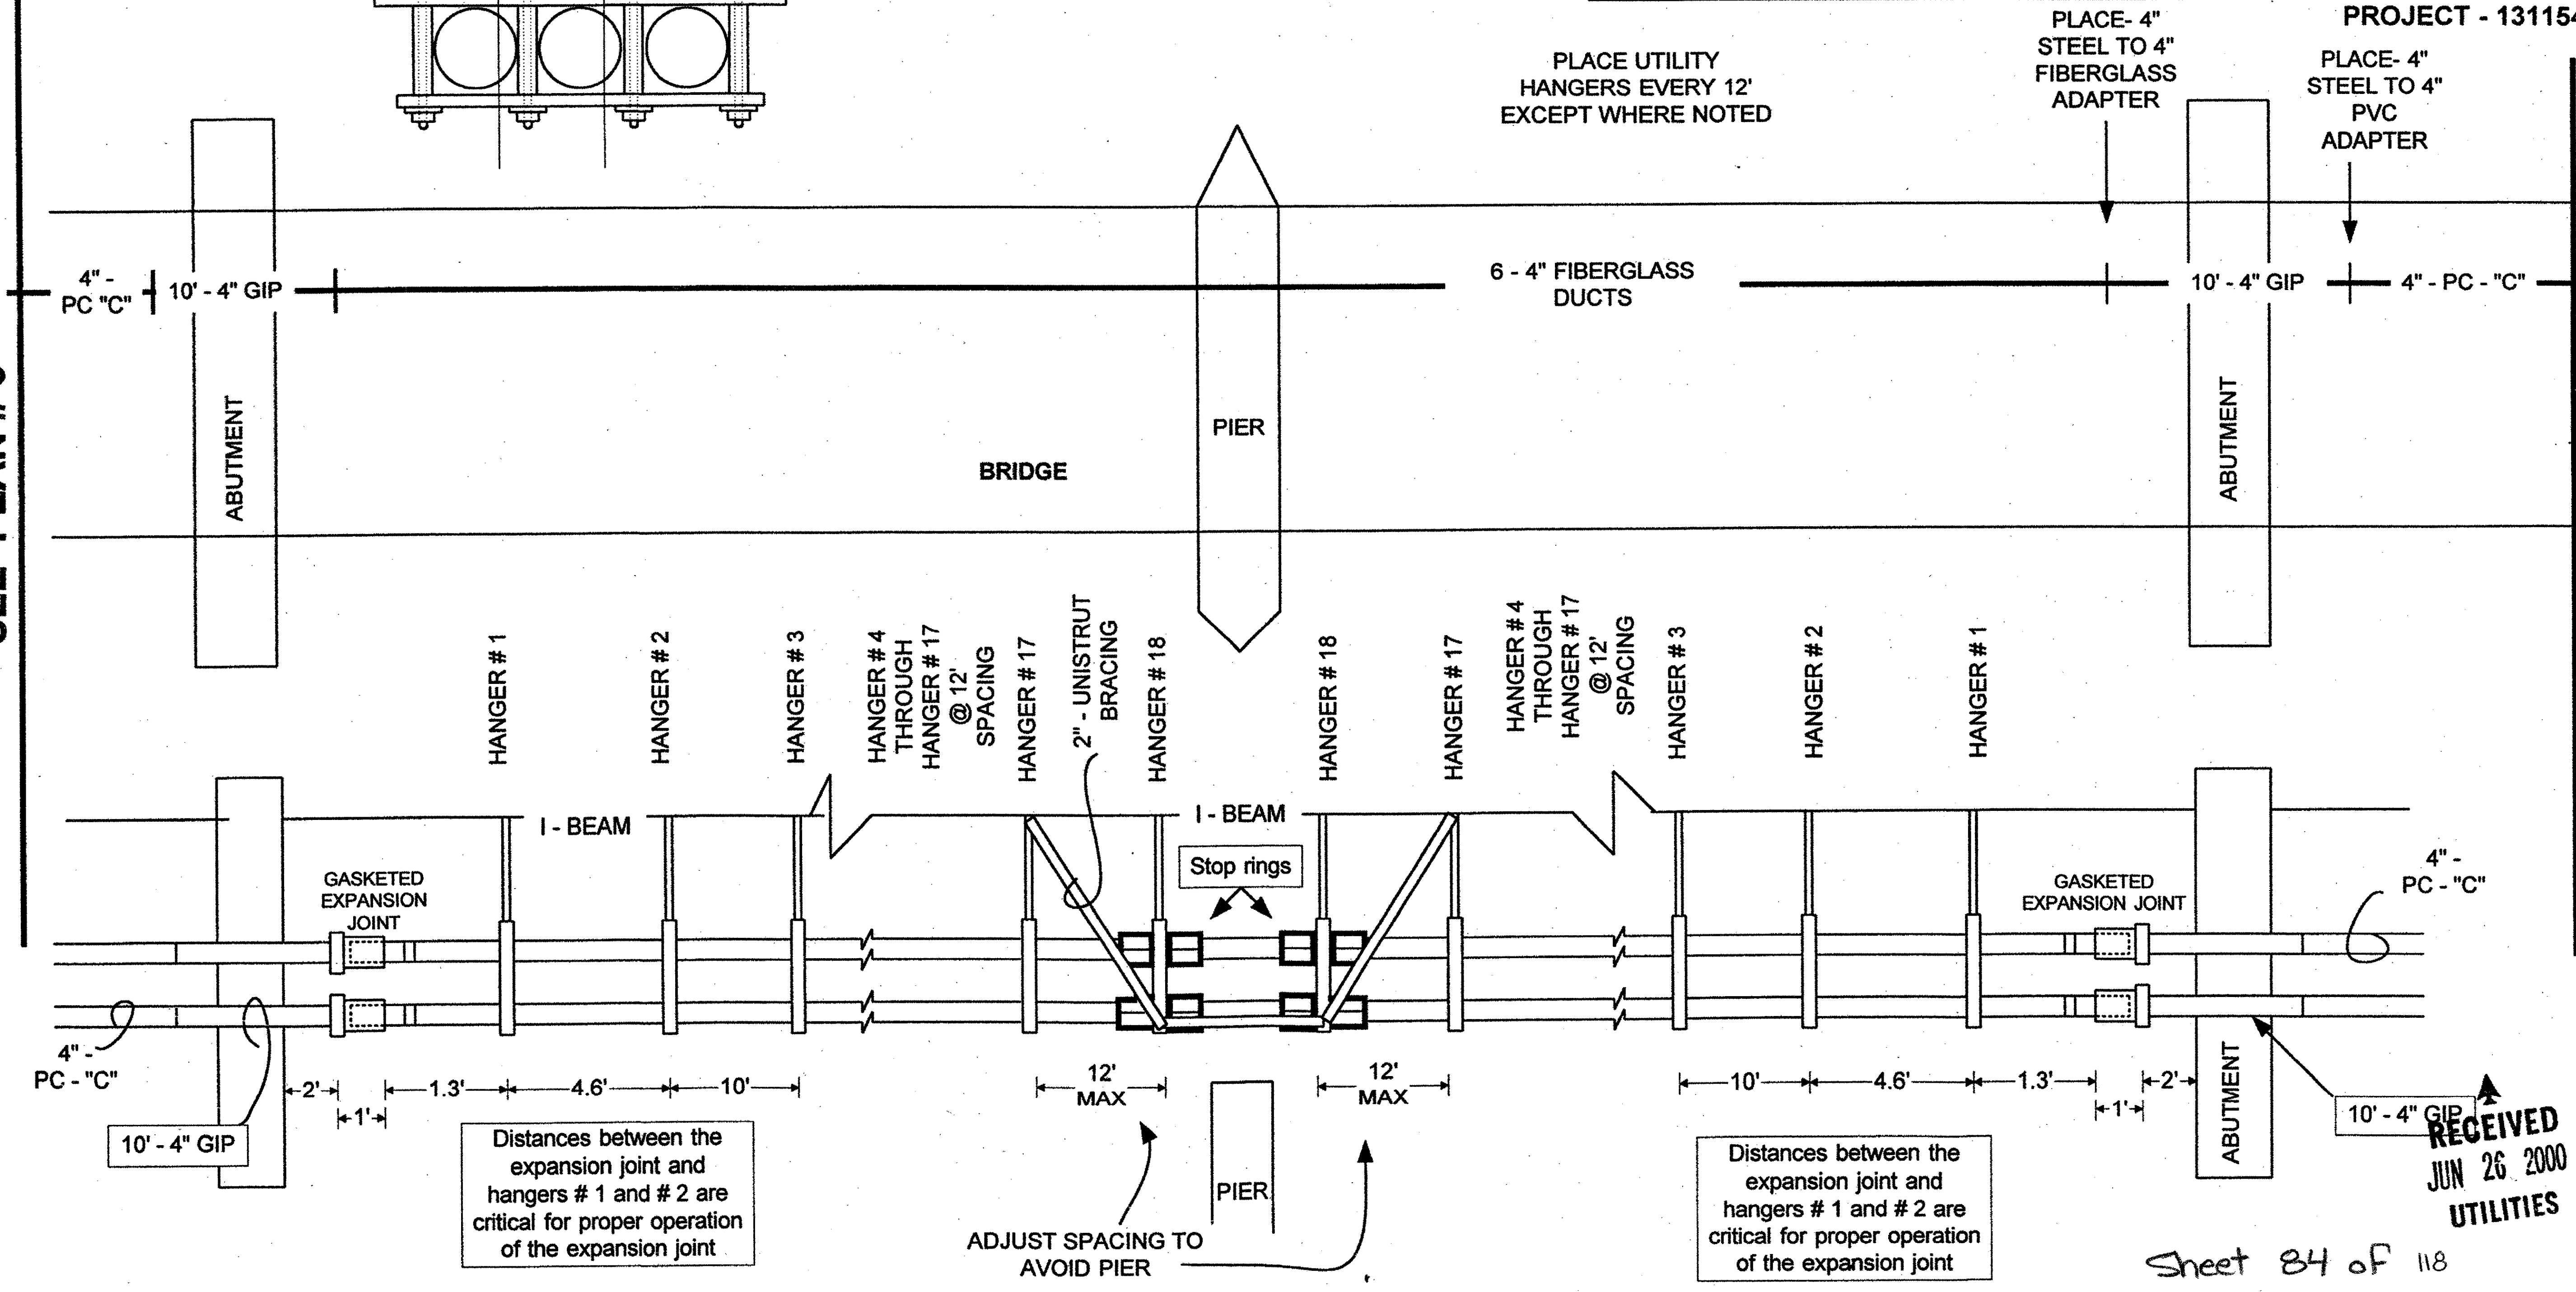

6/23/00

Distances between the expansion joint and hangers # 1 and # 2 are critical for proper operation of the expansion joint

ADJUST SPACING TO AVOID PIER

Distances between the expansion joint and hangers # 1 and # 2 are critical for proper operation of the expansion joint

Sheet 84 of 118

RECEIVED
JUN 26 2000
UTILITIES