


WINGWALL # 1 TYPICAL SECTION

SCALE $\frac{3}{8}$ " = 1'-0"
 1 0 1 2 3 4

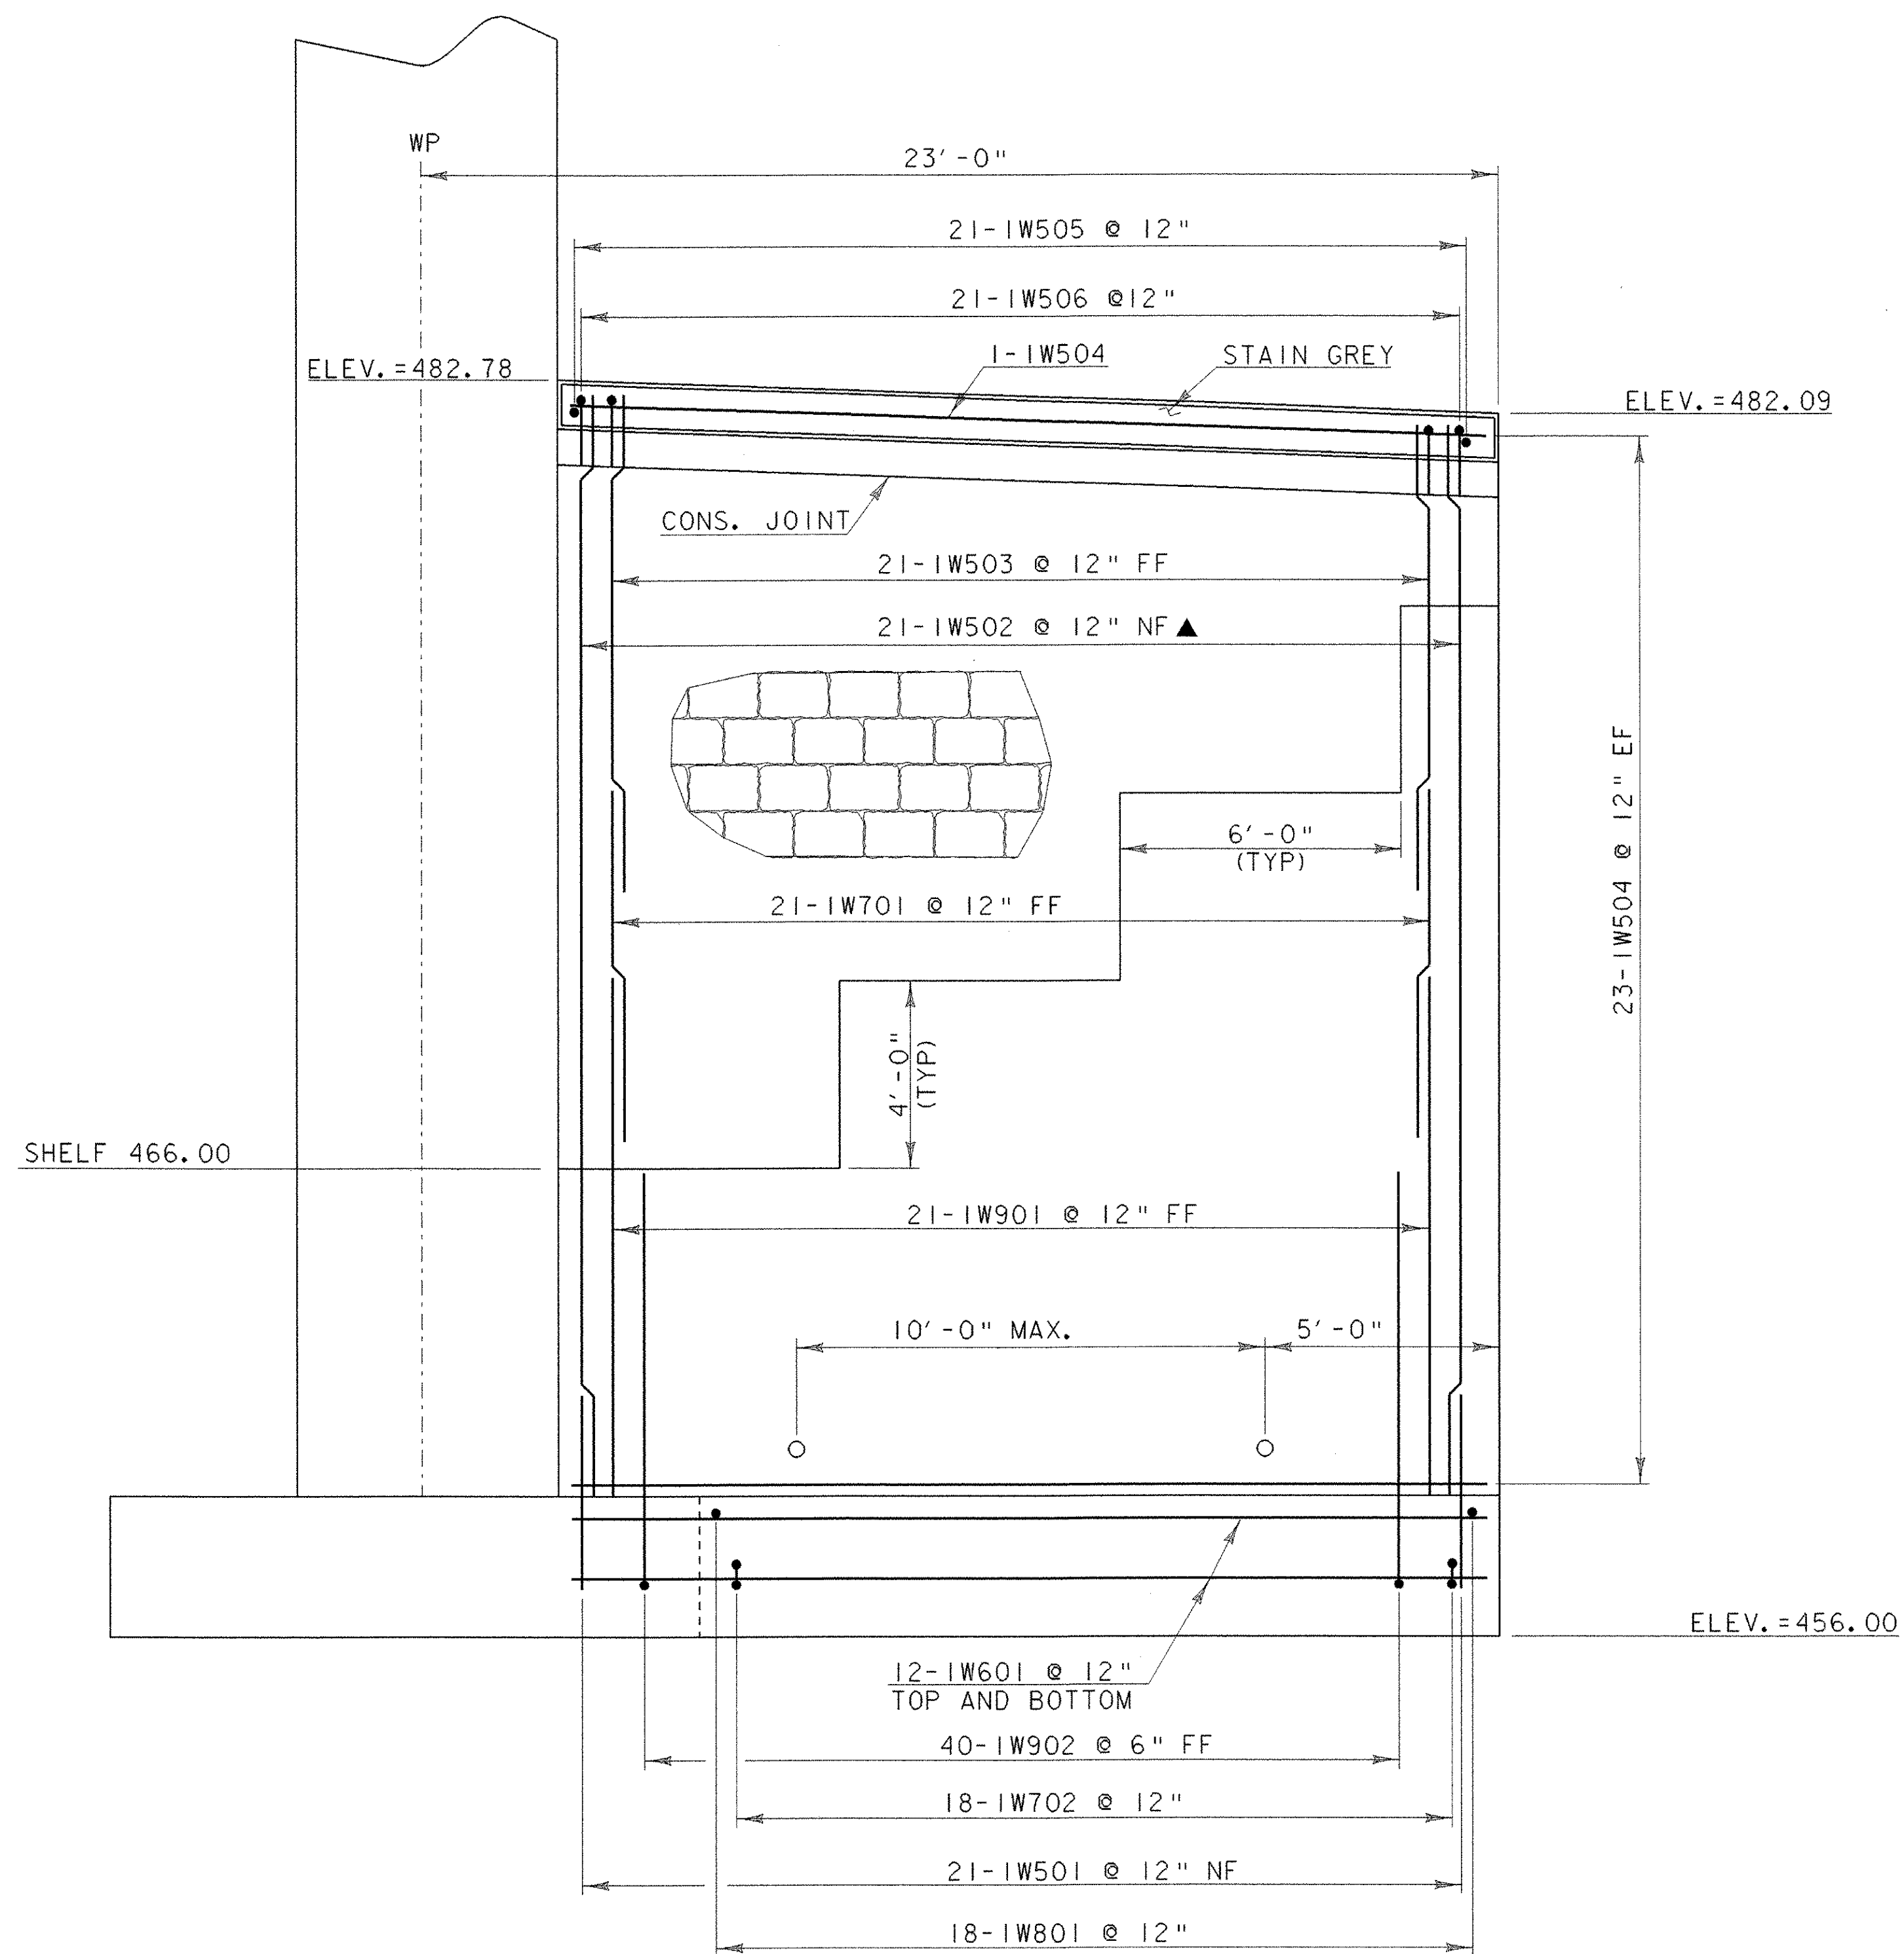

WINGWALL # 1 ELEVATION

SCALE $\frac{3}{8}$ " = 1'-0"
 1 0 1 2 3 4

NOTE:
 NF = NEAR FACE
 FF = FAR FACE
 EF = EACH FACE
 ▲ = CUT TO FIT IN FIELD
 ALL LAP SPLICES NOT
 DETAILED SHALL BE 2'-2"

PILES NOT SHOWN IN ELEVATION
 FOR CLARITY

PROJECT NAME:	ROYALTON BRZ 1444 (22)
PROJECT NUMBER:	
FILE NAME: 89j099/structures/sj099ab1.dgn	PLOT DATE: 25-SEP-2000
IPARM NAME: sj099ww1.i	DRAWN BY: D.G. BASSETT
PROJECT LEADER: C.P. WILLIAMS	CHECKED BY: C.P. WILLIAMS
DESIGNED BY: C.P. WILLIAMS	SHEET 53 OF 118
WINGWALL #1 DETAILS	