


**WORK ORDER**


Notice: Not for Use/disclosure outside of BELL ATLANTIC without written agreement

**BELL ATLANTIC**

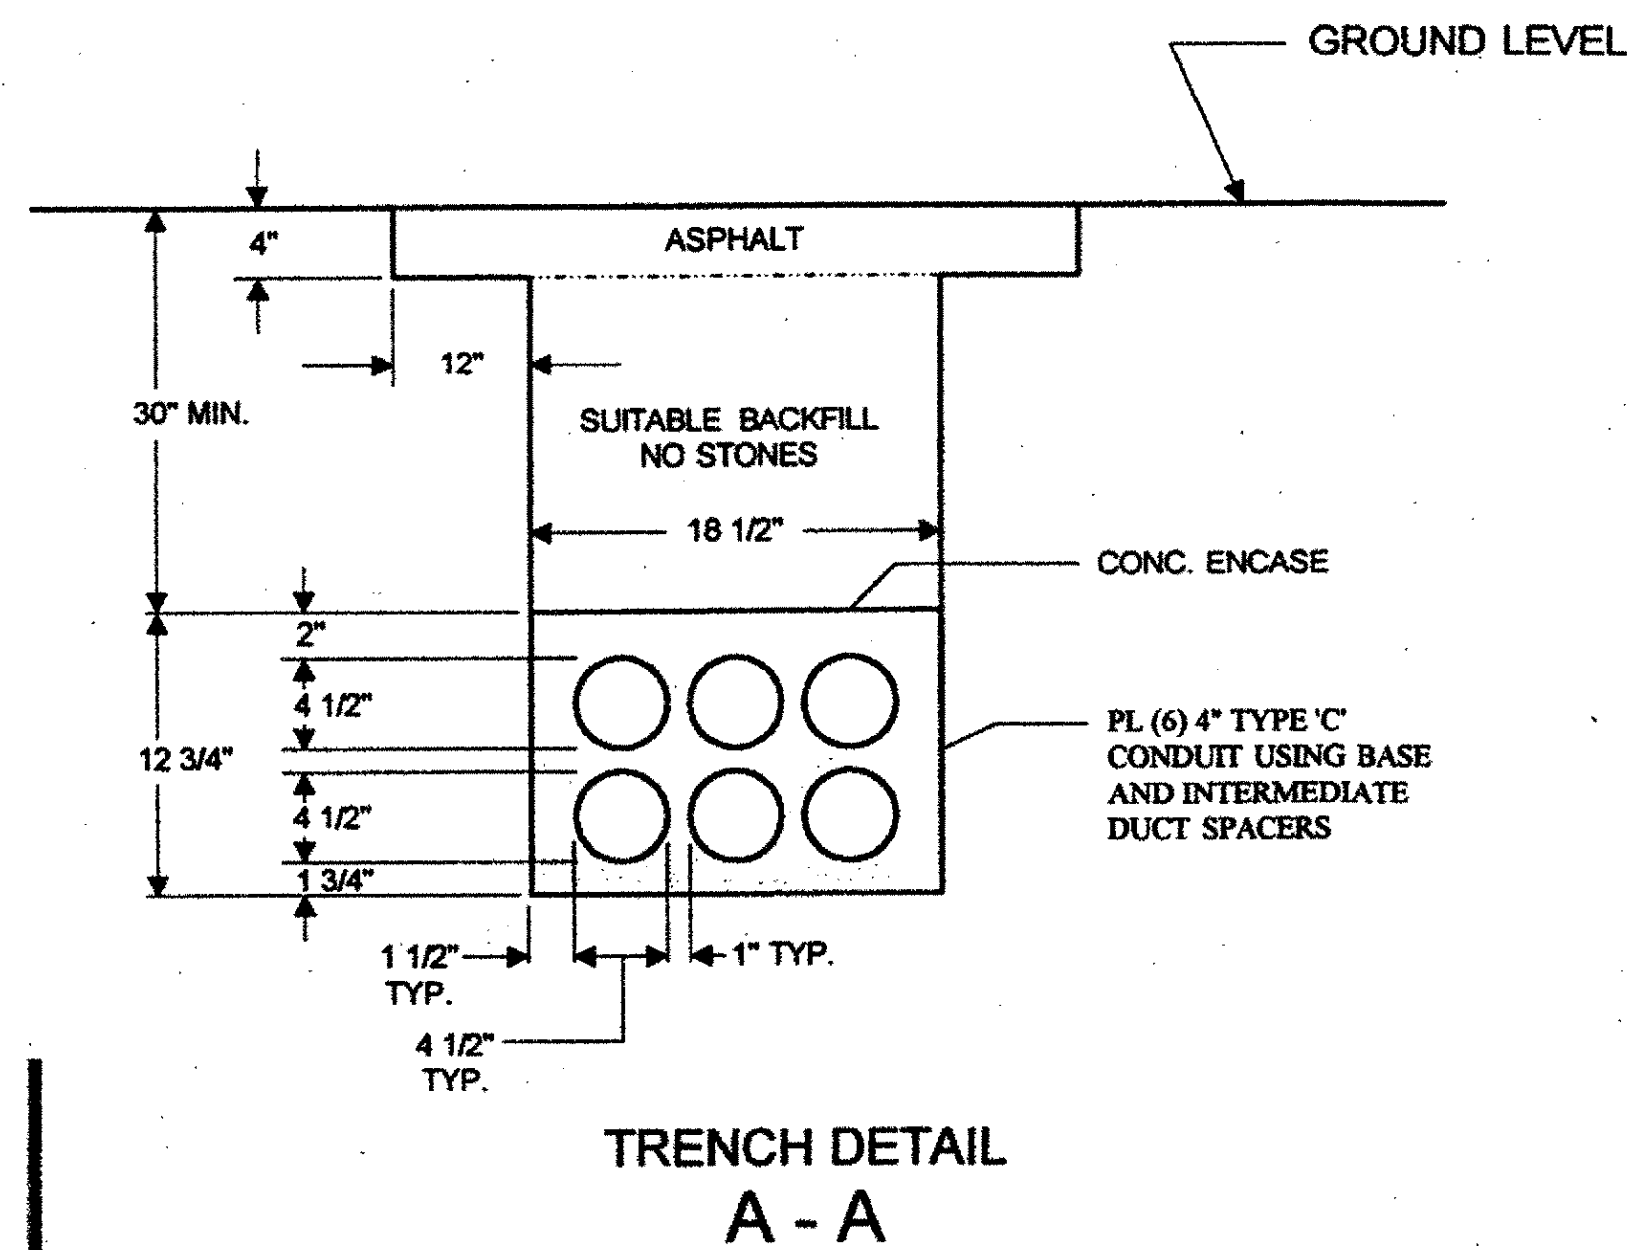

	SAFETY NOTES: <b>TRAFFIC ,                  BRIDGE CONSTRUCTION</b>	MOD/REV NO.	DATE	EWO NO.
				PRINT <b>6</b> OF
				PREPARED BY: <b>J. BRIAN GRESL</b>
				C.O. /EXCHANGE NAME: <b>S. ROYALTON</b>
	SIGNATURE	TYPE	RECORD REF:	C.O. /EXCHANGE CODE:
	DATE 5/18/2000	AERIAL	5	4875
	PRE CT YES <input type="checkbox"/> NO <input checked="" type="checkbox"/>	UNDERGROUND		
	PRIMARY VOLTAGE TO GROUND	BLOCK (NYT)		MUNICIPALITY:
	7.2 KV MGN SYSTEM	CONDUIT	4	ROYALTON
CABLE PRESS.	UNDER PRESS. YES <input type="checkbox"/> NO <input checked="" type="checkbox"/>	BUFFER YES <input type="checkbox"/> NO <input checked="" type="checkbox"/>	MANHOLE LOCATION MH# NA	
TRANSMISSION	26GA LIMIT YES <input type="checkbox"/> NO <input checked="" type="checkbox"/>	AMT. BRIDGE TAP INPUT	KF	

**PROJECT - 131154**

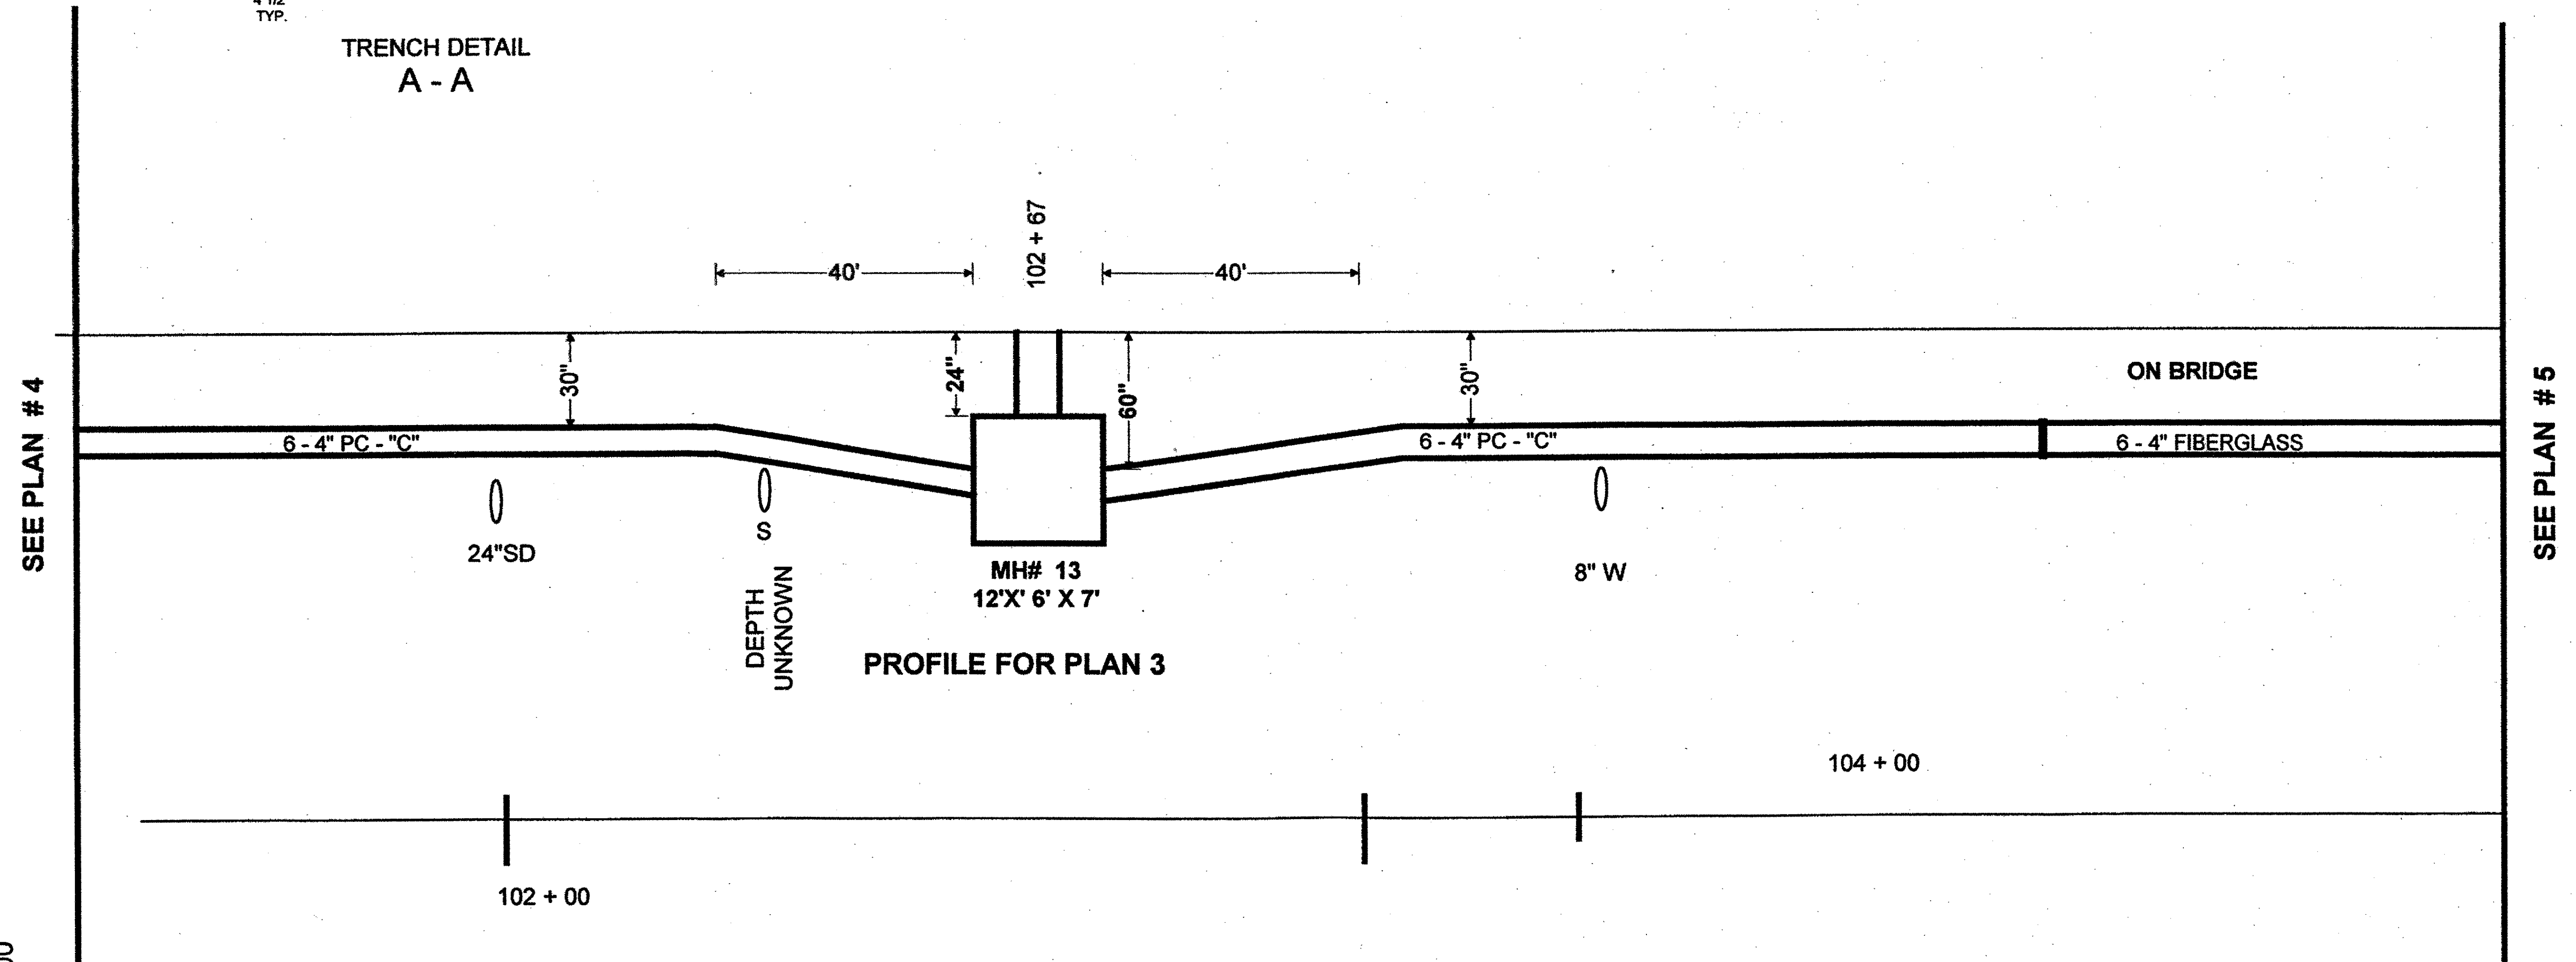

6/23/00

SEE PLAN # 4

SEE PLAN # 5

MAINTAIN MIN OF 12"  
 SEPARATION FROM  
 WATER AND SEWER  
 LINES

RECEIVED  
 JUN 26 2000  
 UTILITIES

Sheet 88 of 118