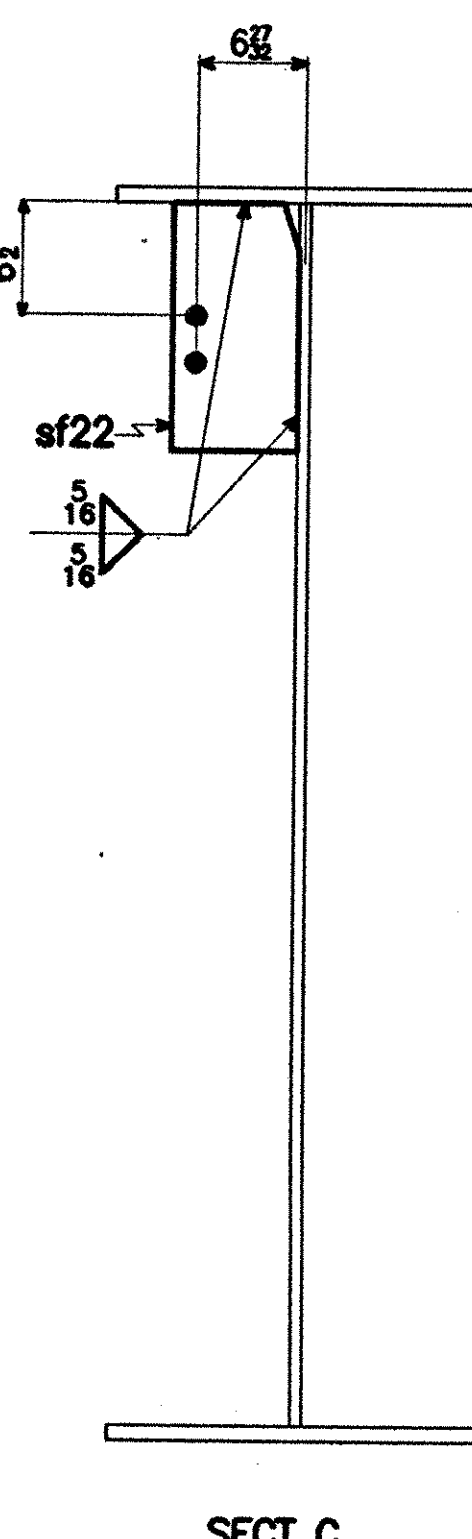
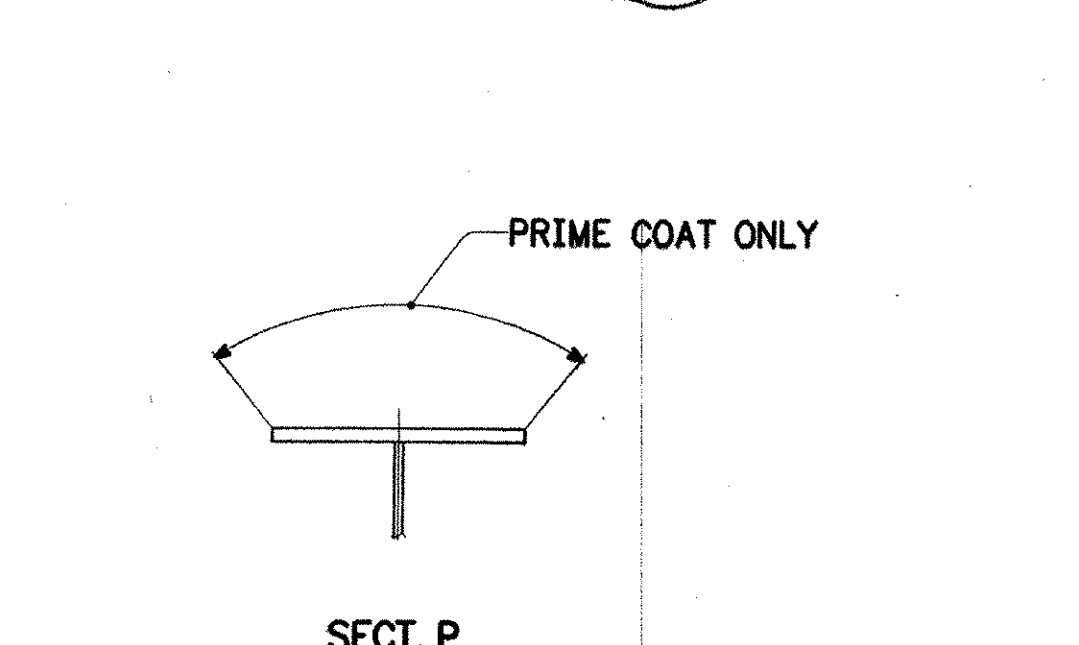


3 FLG, WEB & EXT DIM 12-17-01 AV
2 PAINT NOTE 11-19-01 JCM
1 SECT H 9-11-01 JCM

STEEL: ASTM		☐ A709-36		☒ A709-50		☒ A709-50W		☐ Unless Noted		☐	
WELDING ELECTRODE:		☒ E70		☐ See Welding Proc.		☐ None		☐		☐	
HOLES:		☐ 13/16		☒ 15/16		☐ 1 1/16		☐ Unless Noted		☐ As Noted	
PAINT:		☒ None		☐ Galv. After Fab.		☐ As Noted		☒ SEE SHY G/N		☐ None	
SPECIAL PAINT:											
SPECIAL CLEANING:		☒ Blast Clean		SSPC SP10		☐ None					
ITEM NO. 506.55				BR. NO. 3				PROJ. NO. BRZ 1444(22)			
TITLE: GIRDER ~ G3C											
APPROVED: 9-5-01		National Eastern Corporation Plainville, Connecticut									
PRINT DIST.											
5	4-7-01	APPR.	JOB: T.H. 1 OVER THE WHITE RIVER ROYALTON, VERMONT CUSTOMER: BECK & BELLUCCI, INC. DESIGNER: VERMONT AGENCY OF TRANSPORTATION FOR APPROVAL REV 19								
ORIG.	9-5-01	FAB.									
5	7-13-01	APP									
5	8-24-01	APP									
5	9-12-01	APP									
12	9-12-01	FAB									
5	11-19-01	APP									
11	11-19-01	FAB									
5	12-18-01	APP									
11	12-18-01	FAB									
CHECKED		TS	3/01	15873				12-23		3	
DRAWN		AV	3/01								