
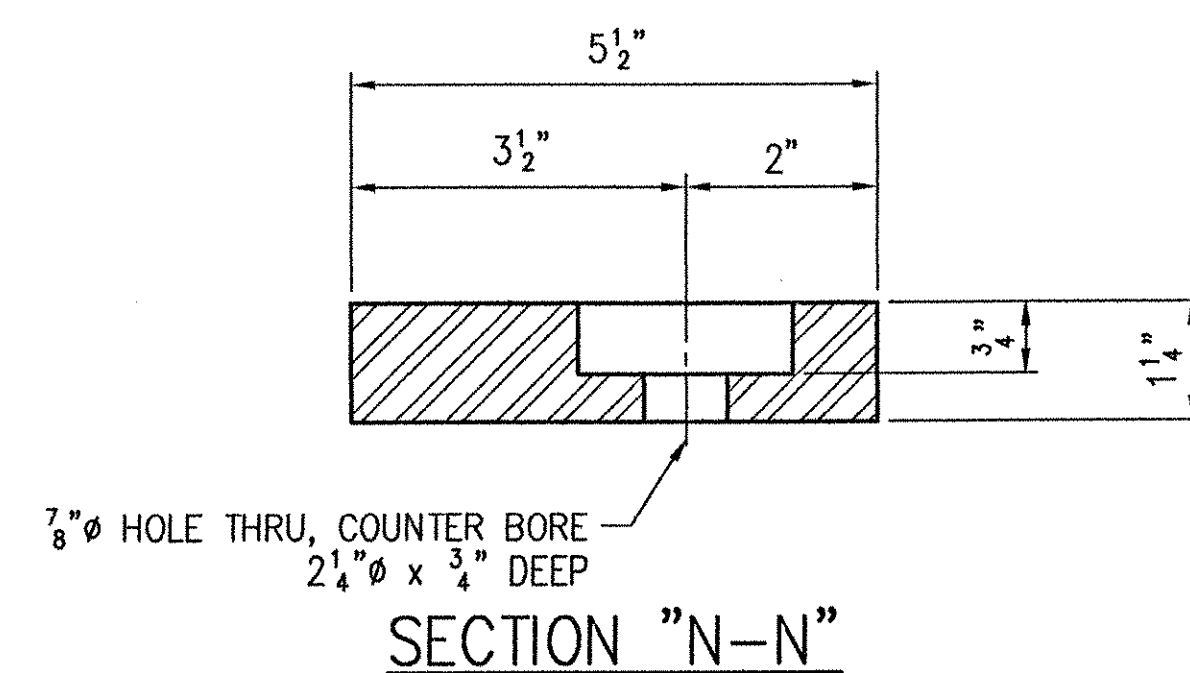


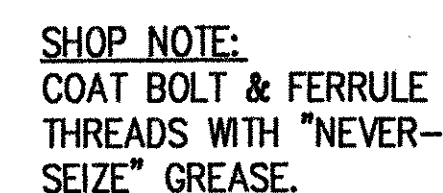

SHOP	PROJECT	—	ROYALTON / RTE. NO. TH 1, CL 1 BRIDGE NO. 3
	STATE PROJECT	—	AC BRZ 1444(22)
	FEDERAL PROJECT	—	
APPROVAL	CUSTOMER	—	BECK & BELLUCCI, INC.
	LOCATION	—	WINDSOR COUNTY, VT
DIST.	DESCRIPTION	—	EXPANSION JOINT DETAILS
			ABUTMENT NO. 1
CUST.			
FOR DATE			
PRINTS ISSUED			
	L.E.C. 17 OF 30	SHEET NO. 2 OF 15	Job. No. : 2034.1042.1