


TRAFFIC SIGNS, TYPE A
 STA. 17+25 LT.

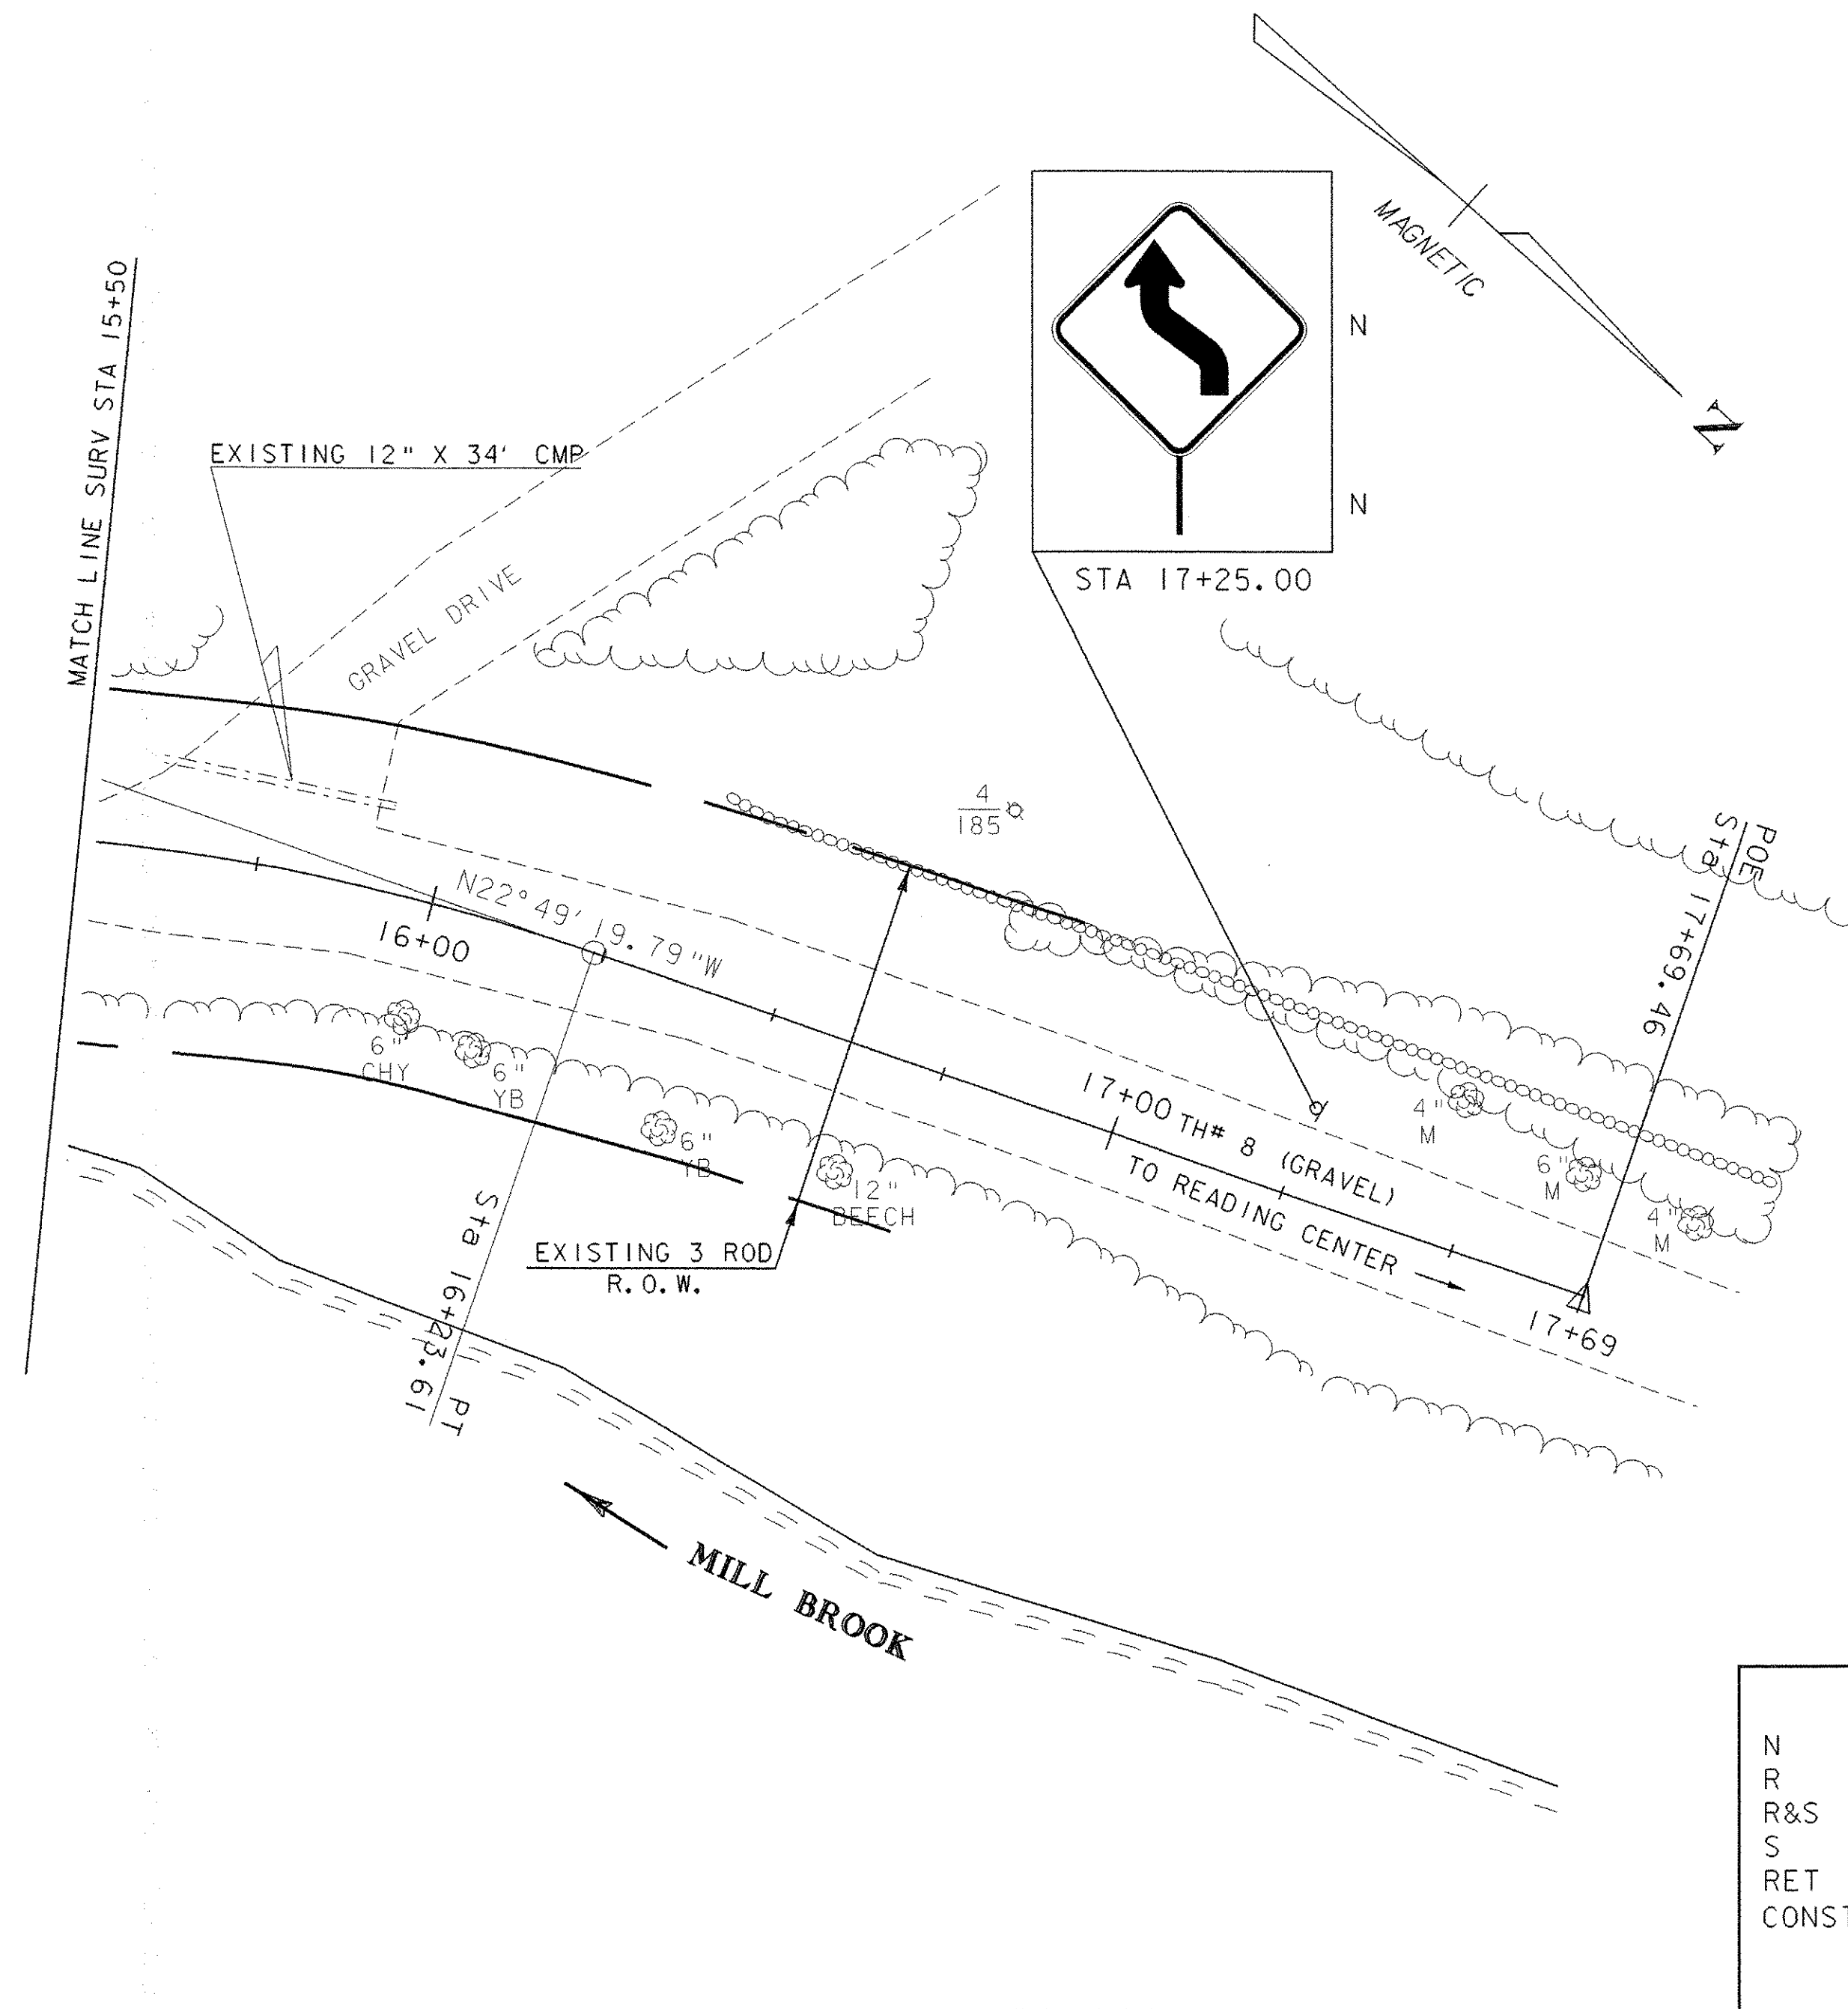

LEGEND	
N	- NEW
R	- REMOVE
R&S	- REMOVE & SALVAGE
S	- SALVAGE
RET	- RETAIN
CONST	- FOR USE DURING CONSTRUCTION THEN REMOVED

PLAN
 SCALE 1" = 20'-0"

PROJECT: READING	PROJECT NO.: BRZ 1444(23)
DESIGN FILE NAME: /usr/str4/90j058/sj058bdr.dgn	PLOT DATE: 13-FEB-2008
IPARM FILE NAME: /str4/90j058/sj058la2.i	SURVEY DATE: 3/92
SURVEYED BY: R. GILMAN	DRAWN BY: W.B. SYMONDS
SQUAD LEADER: C.P. WILLIAMS	SHEET: 7 OF 49
LAYOUT SHEET 2	