


**TYPICAL BRIDGE SECTION**

**TYPICAL CURB SECTION**

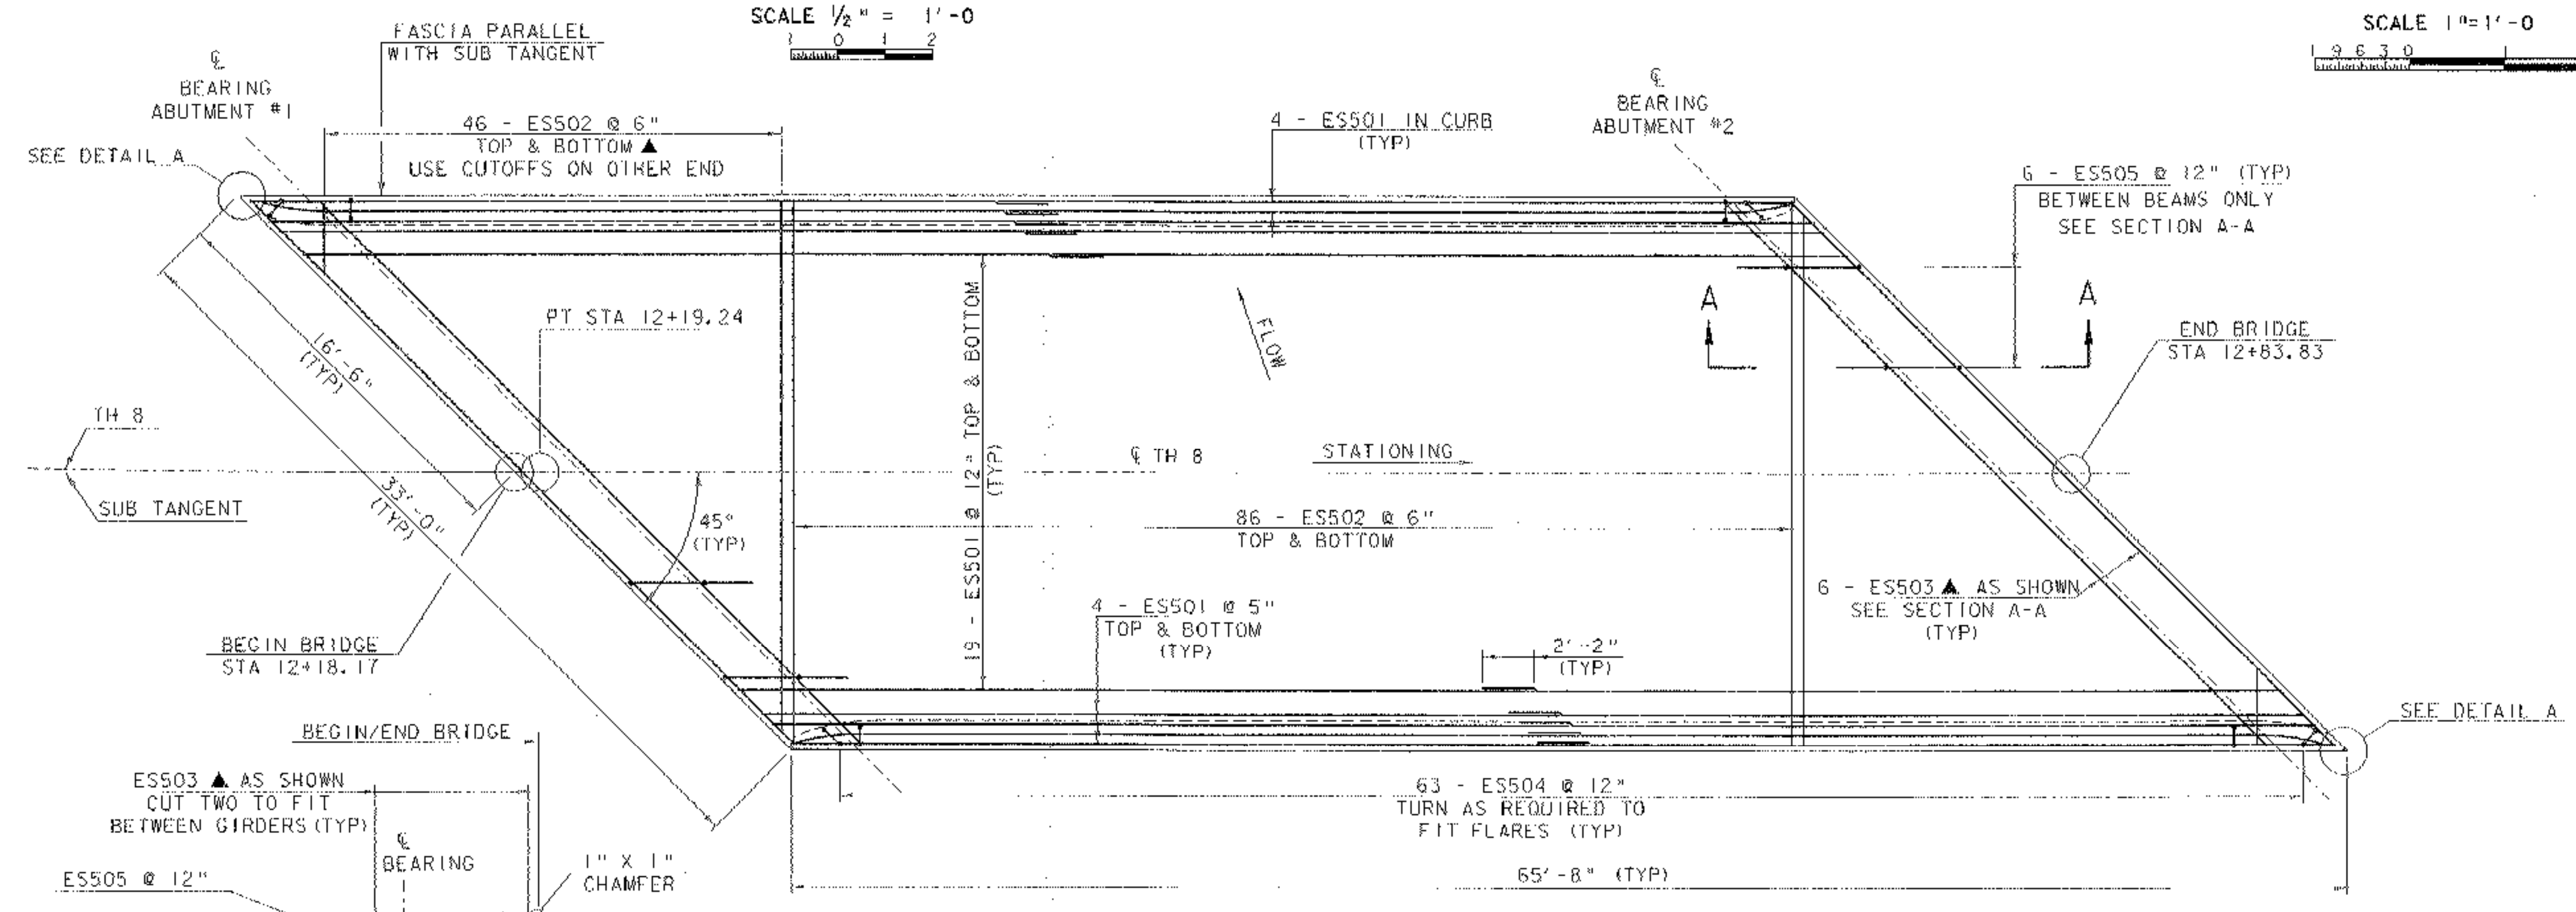

**SECTION A-A**  
NTS

**DETAIL A**  
(TYPICAL FOR ACUTE ANGLES)  
SCALE 1" = 1'-0"

**NOTES**

1. ALL REINFORCING STEEL IN THE DECK AND CURBS SHALL BE EPOXY COATED.

<b>STATE OF VERMONT</b>			
<b>AGENCY OF TRANSPORTATION</b>			
Town Of	READING	Bridge No.	25
Highway No.	TH 8	Log Sta.	
		Rev. Sta.	
<b>TYPICAL SECTION &amp; DECK REINFORCING</b>			
<b>TH 8 OVER MILL BROOK</b>			
Designed By	R. S. YOUNG	Drawn By	R. S. YOUNG
Checked By	W. B. SYMONDS	Date	10/00
		Bridge Design Supervisor	C. P. WILLIAMS
		Date	10/00
PROJECT	READING	PROJECT NO.	BRZ 1444 (23)
I.C. Info.	M:\Projects\90\058\Structures\1058spr.dgn		
Bridge Sheet No.	s\058\dr.e.1	Sheet	15 of 48