



FILE NAME = us\3797\mstrn\03\final\3797prf.dgn
 USER = 2467

DATUM
 VERTICAL NAVD 88
 HORIZONTAL N/A

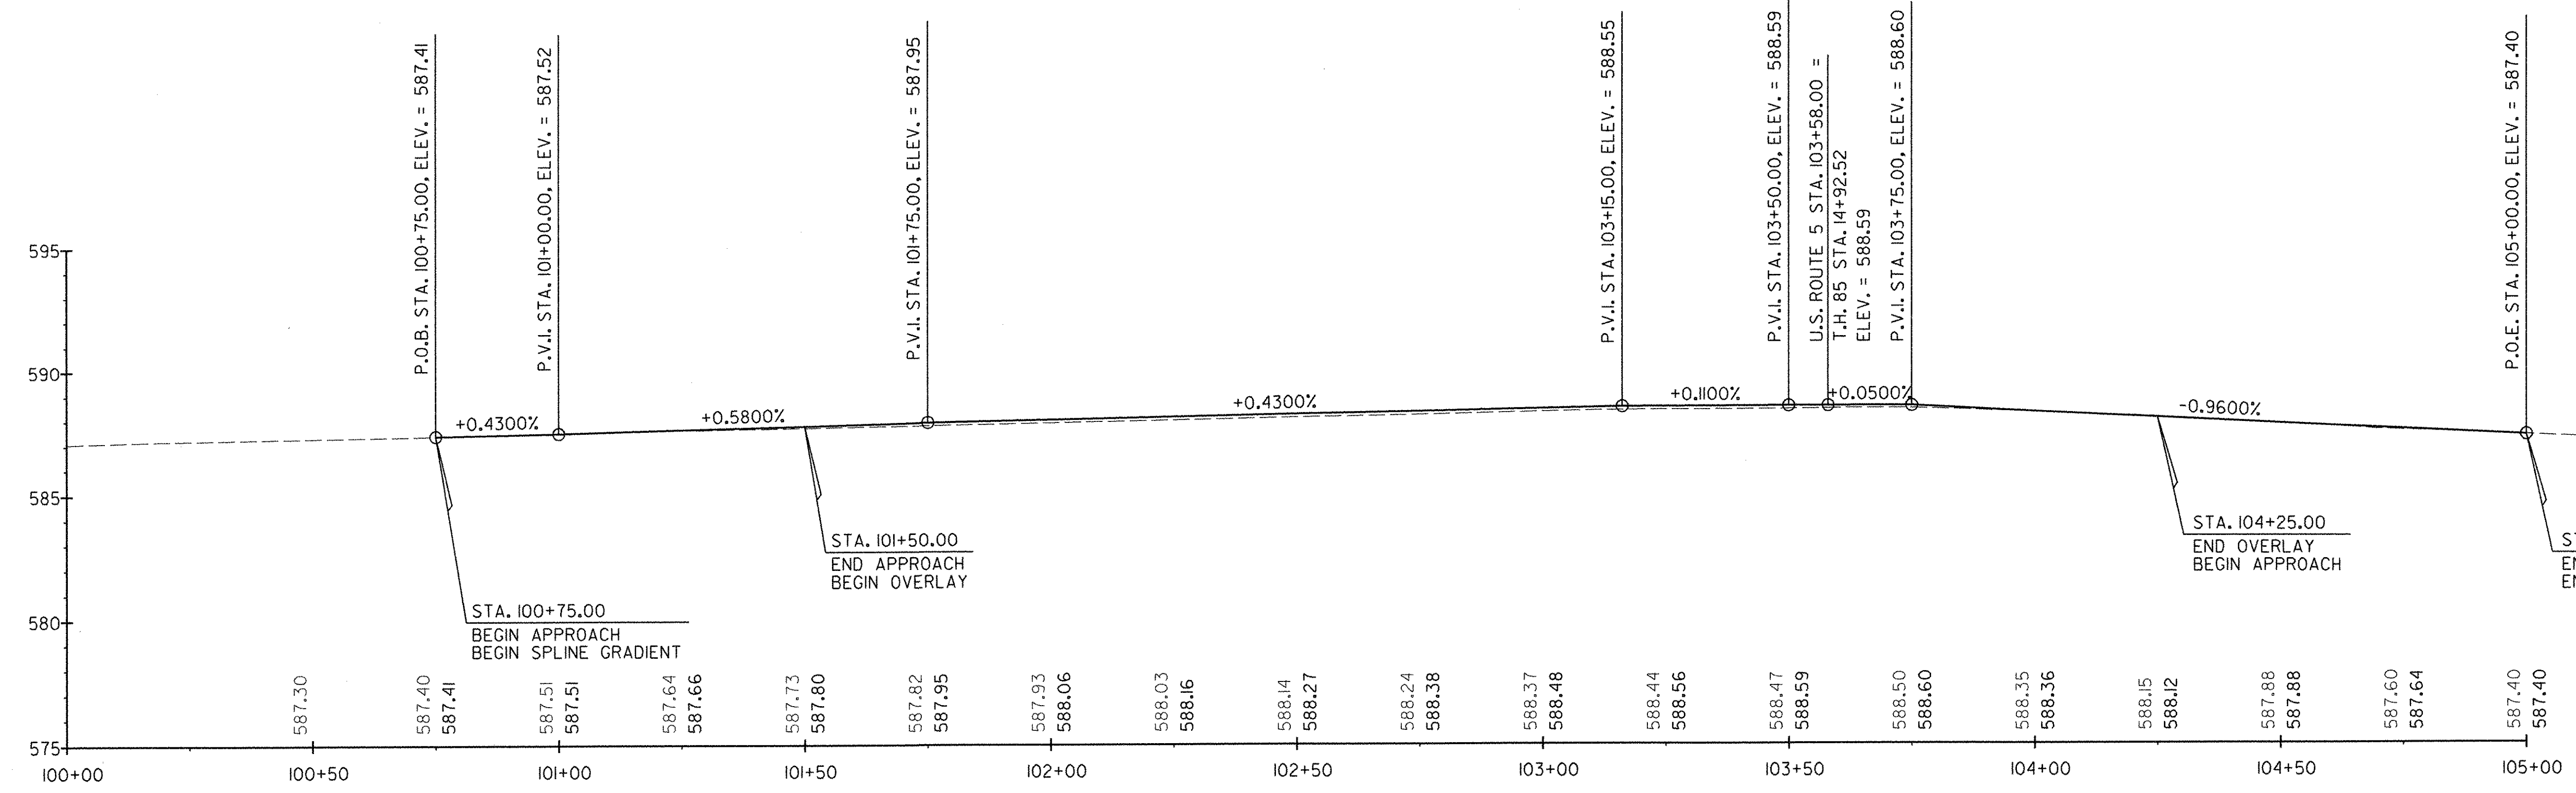

U.S. ROUTE 5

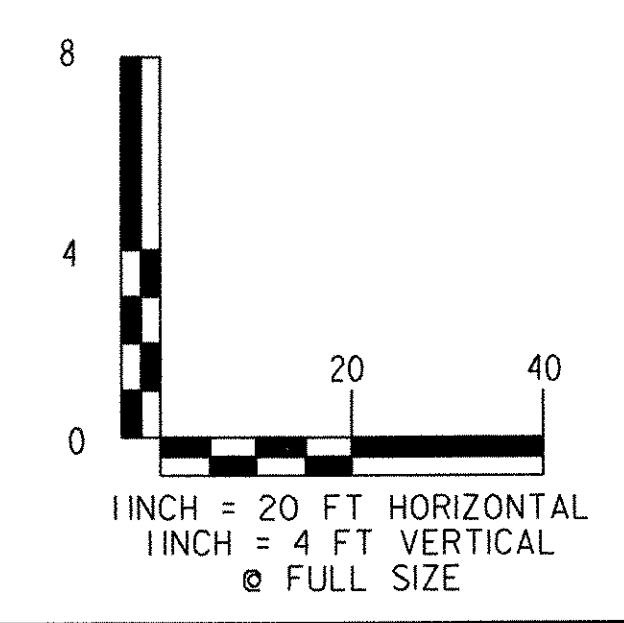

PROFILE U.S. ROUTE 5	SURVEYED BY	W. DEYETTE	DATE	10/93
	DRAWN BY	C. KAHLBAUGH	DATE	7/06
	SQUAD LEADER	J. P. HALSTEAD		
	DESIGN FILE NO.	/3797/FINAL/3797PRF.DGN		
	IPARM FILE		DATE PLOTTED	12/20/2006
	PROJ. NAME	ST. JOHNSBURY, BRIDGE NO. 29		
PROJ. NO.	BRO 1447(19)			
SHEET	16 OF 72 SHEETS			