

RESOURCES LEGEND

XXX

SOIL MAP UNIT TYPE
(SEE SHEET 21 FOR DETAILS)


..... SOIL LINE BOUNDARY

----- RIPARIAN BOUNDARY

----- RIPARIAN BUFFER



104B

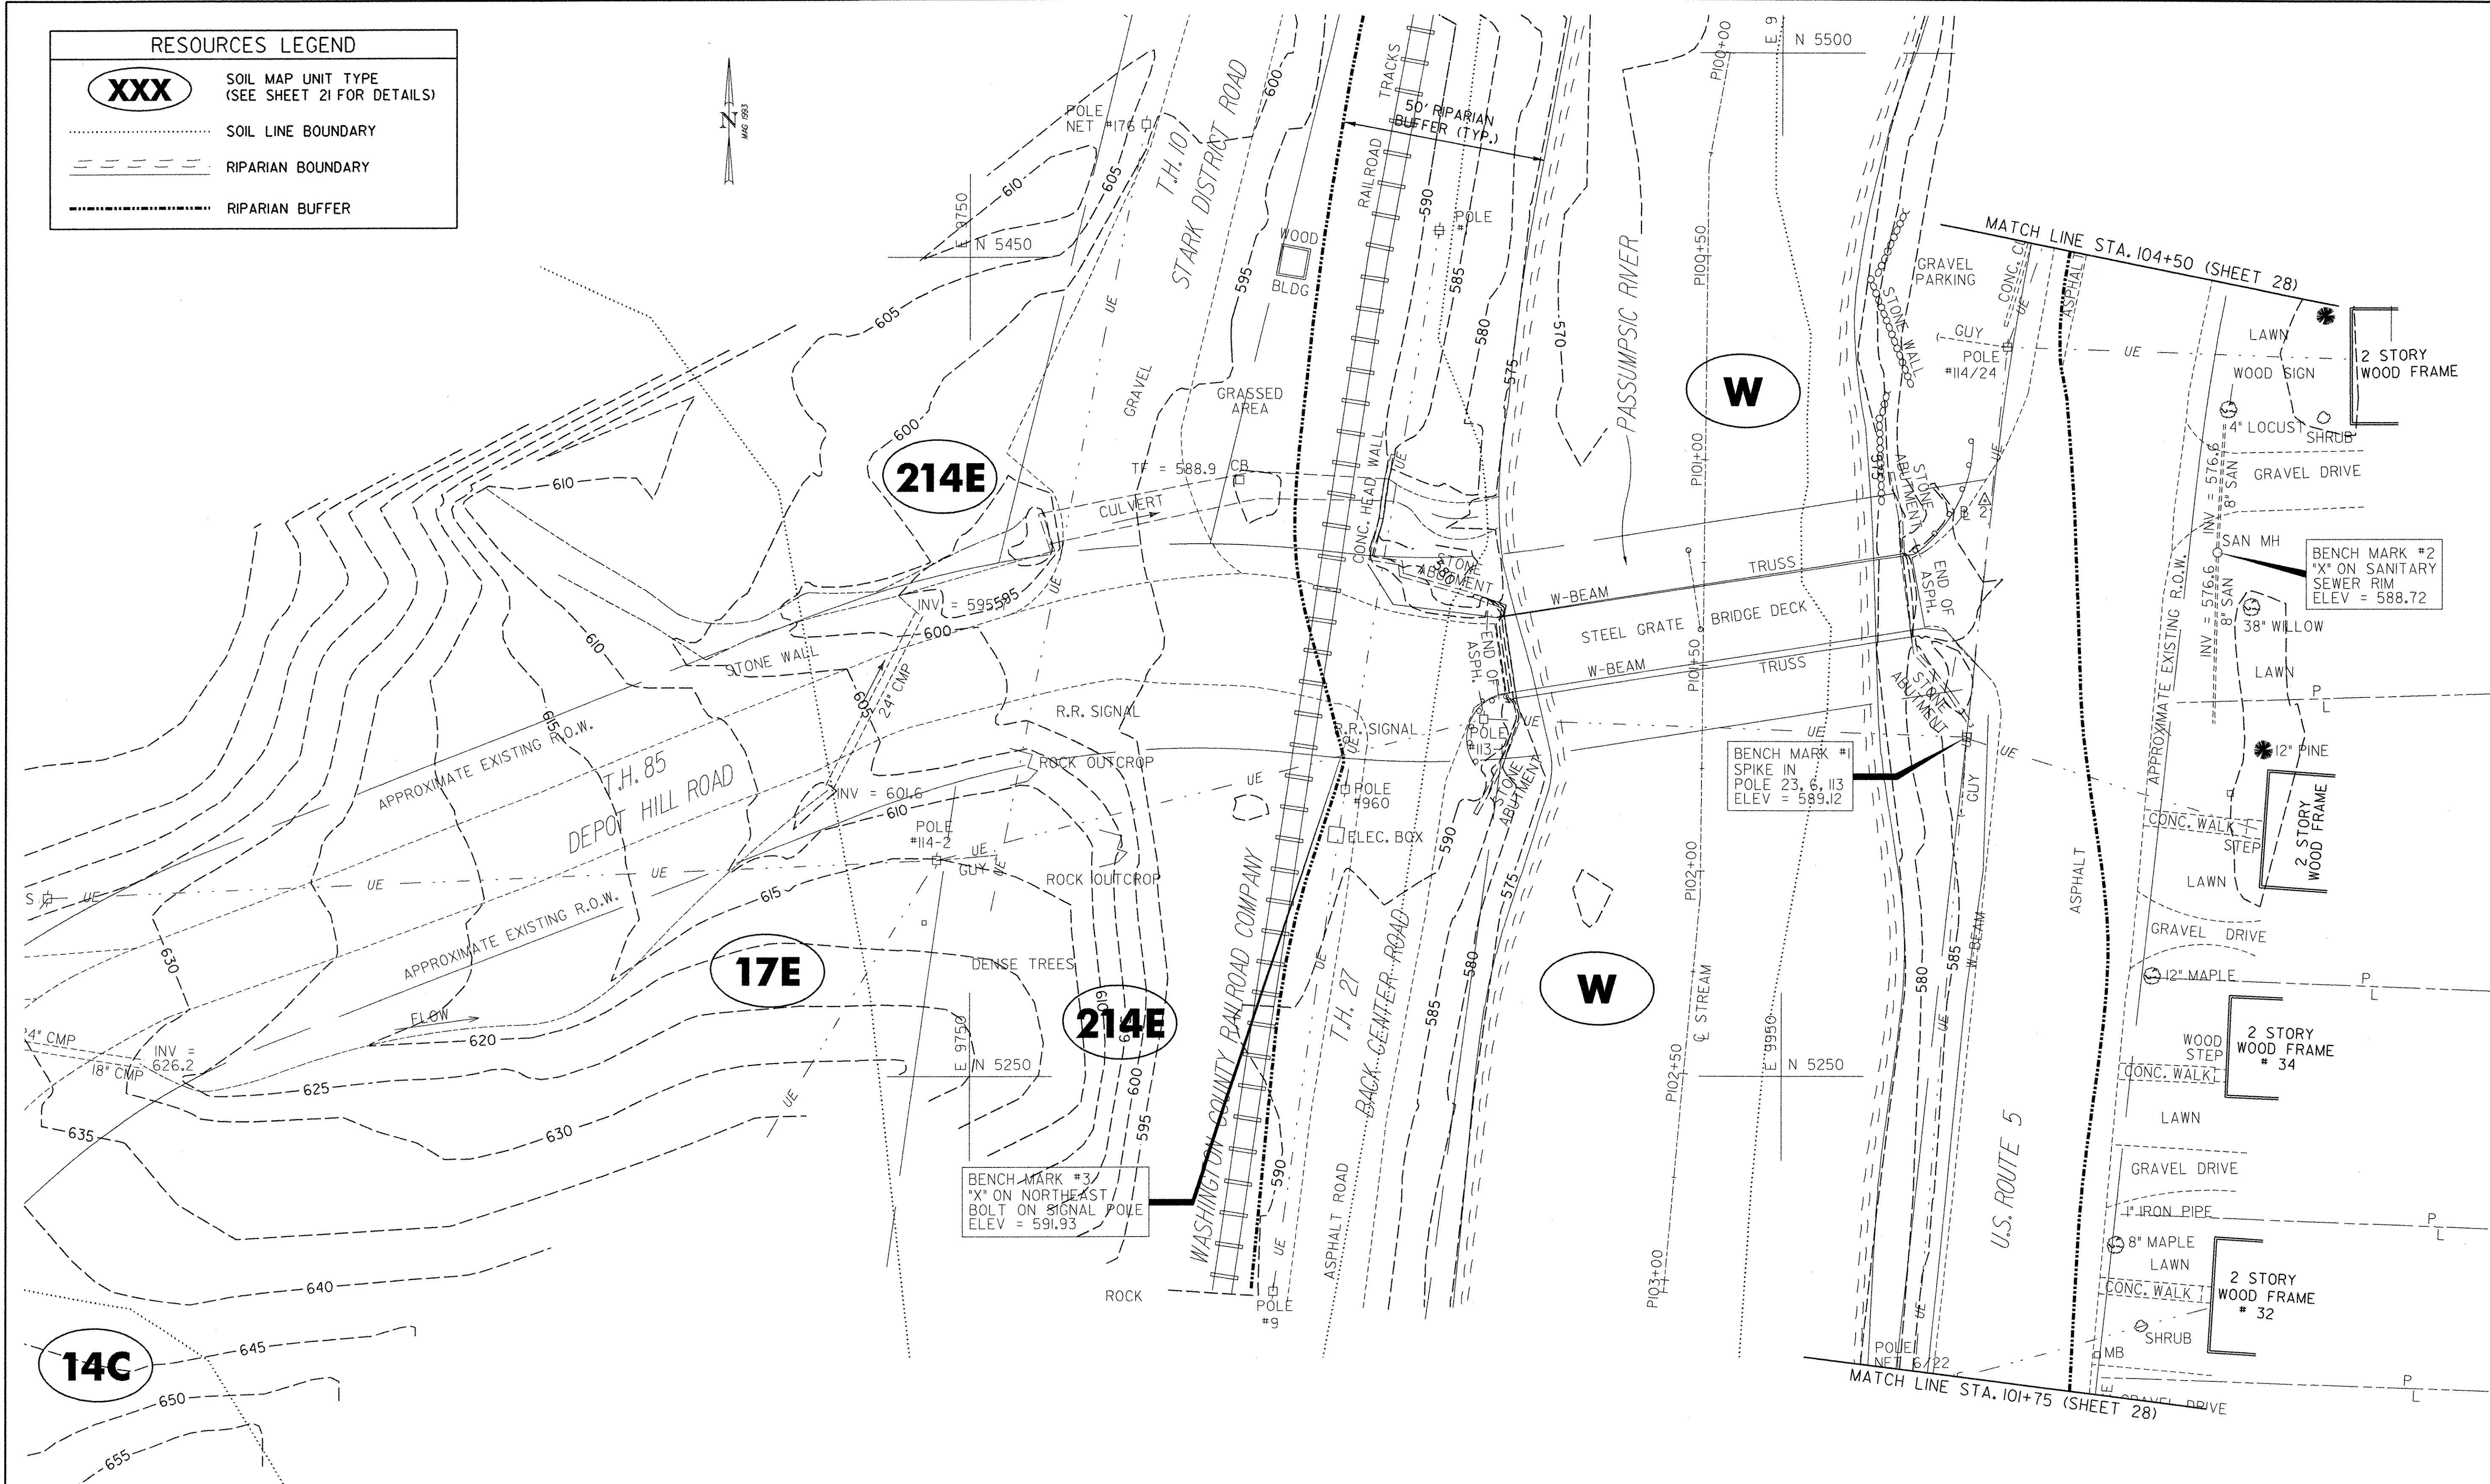

214E

17E

214E


14C

W

W

FILE NAME = ut:\3797\mstr\03\final\EC01.dgn
USER = 2467

DATUM	
VERTICAL	NAVD 88
HORIZONTAL	N/A

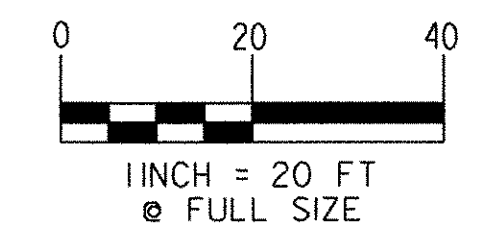

EXISTING CONDITIONS PLAN #1

SURVEYED BY	W. DEYETTE	DATE	10/93
DRAWN BY	C. KAHLBAUGH	DATE	7/06
SQUAD LEADER	J. P. HALSTEAD		
DESIGN FILE NO.	/3797/FINAL/3797P-1DGN		
IPARM FILE		DATE PLOTTED	12/20/2006
PROJ. NAME	ST. JOHNSBURY, BRIDGE NO. 29		
PROJ. NO.	BR0 1447(19)		
SHEET	27 OF 72 SHEETS		