


FILE NAME = ut\3797\mstn\03\final\FC01.dgn  
 USER = 2467

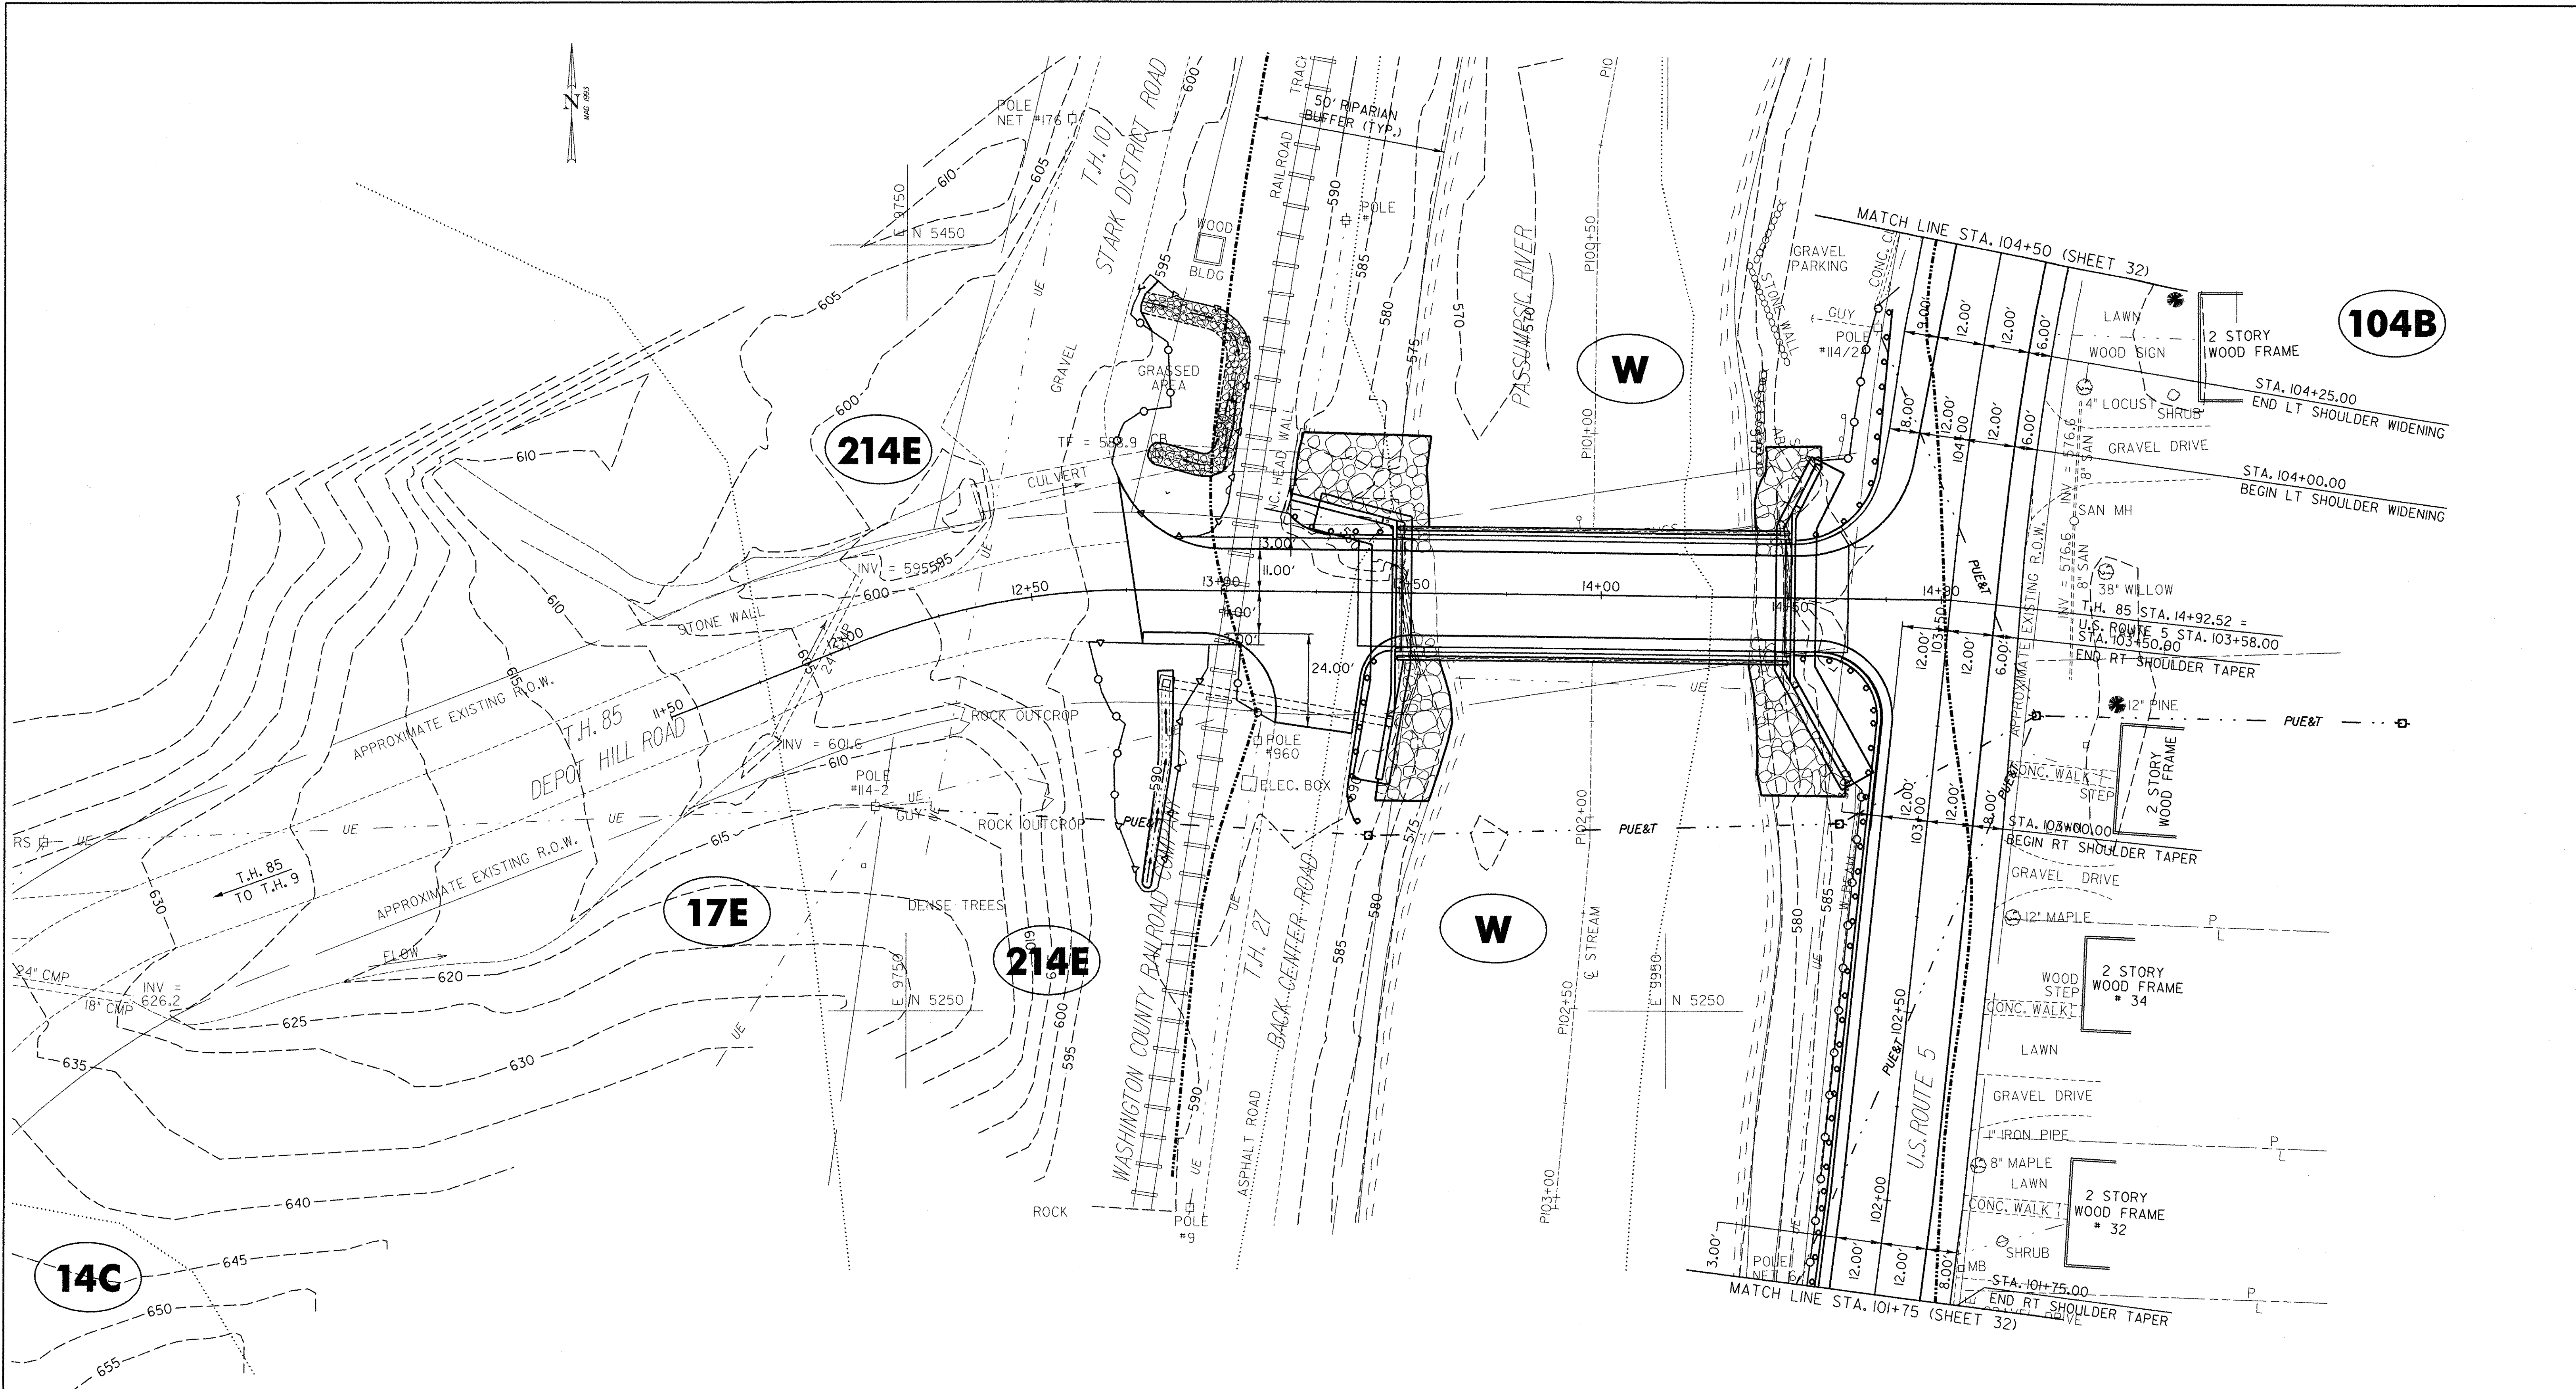

**104B**

**214E**


**17E**

**214E**

**14C**

RESOURCES LEGEND	
<b>XXX</b>	SOIL MAP UNIT TYPE (SEE SHEET 21 FOR DETAILS)
.....	SOIL LINE BOUNDARY
-----	RIPARIAN BOUNDARY
-----	RIPARIAN BUFFER

DATUM	NAVD 88
VERTICAL	N/A
HORIZONTAL	N/A

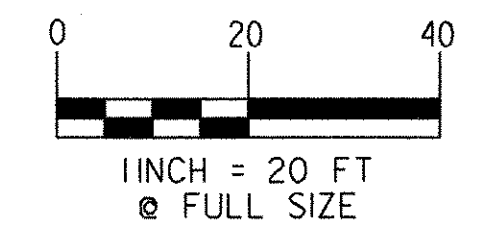

**FINAL CONDITIONS PLAN #1**

SURVEYED BY	W. DEYETTE	DATE	10/93
DRAWN BY	C. KAHLBAUGH	DATE	7/06
SQUAD LEADER	J. P. HALSTEAD		
DESIGN FILE NO.	/3797/FINAL/3797P-LDGN		
IPARM FILE		DATE PLOTTED	12/20/2006
PROJ. NAME	ST. JOHNSBURY, BRIDGE NO. 29		
PROJ. NO.	BRO 1447(19)		
SHEET	31 OF 72 SHEETS		