
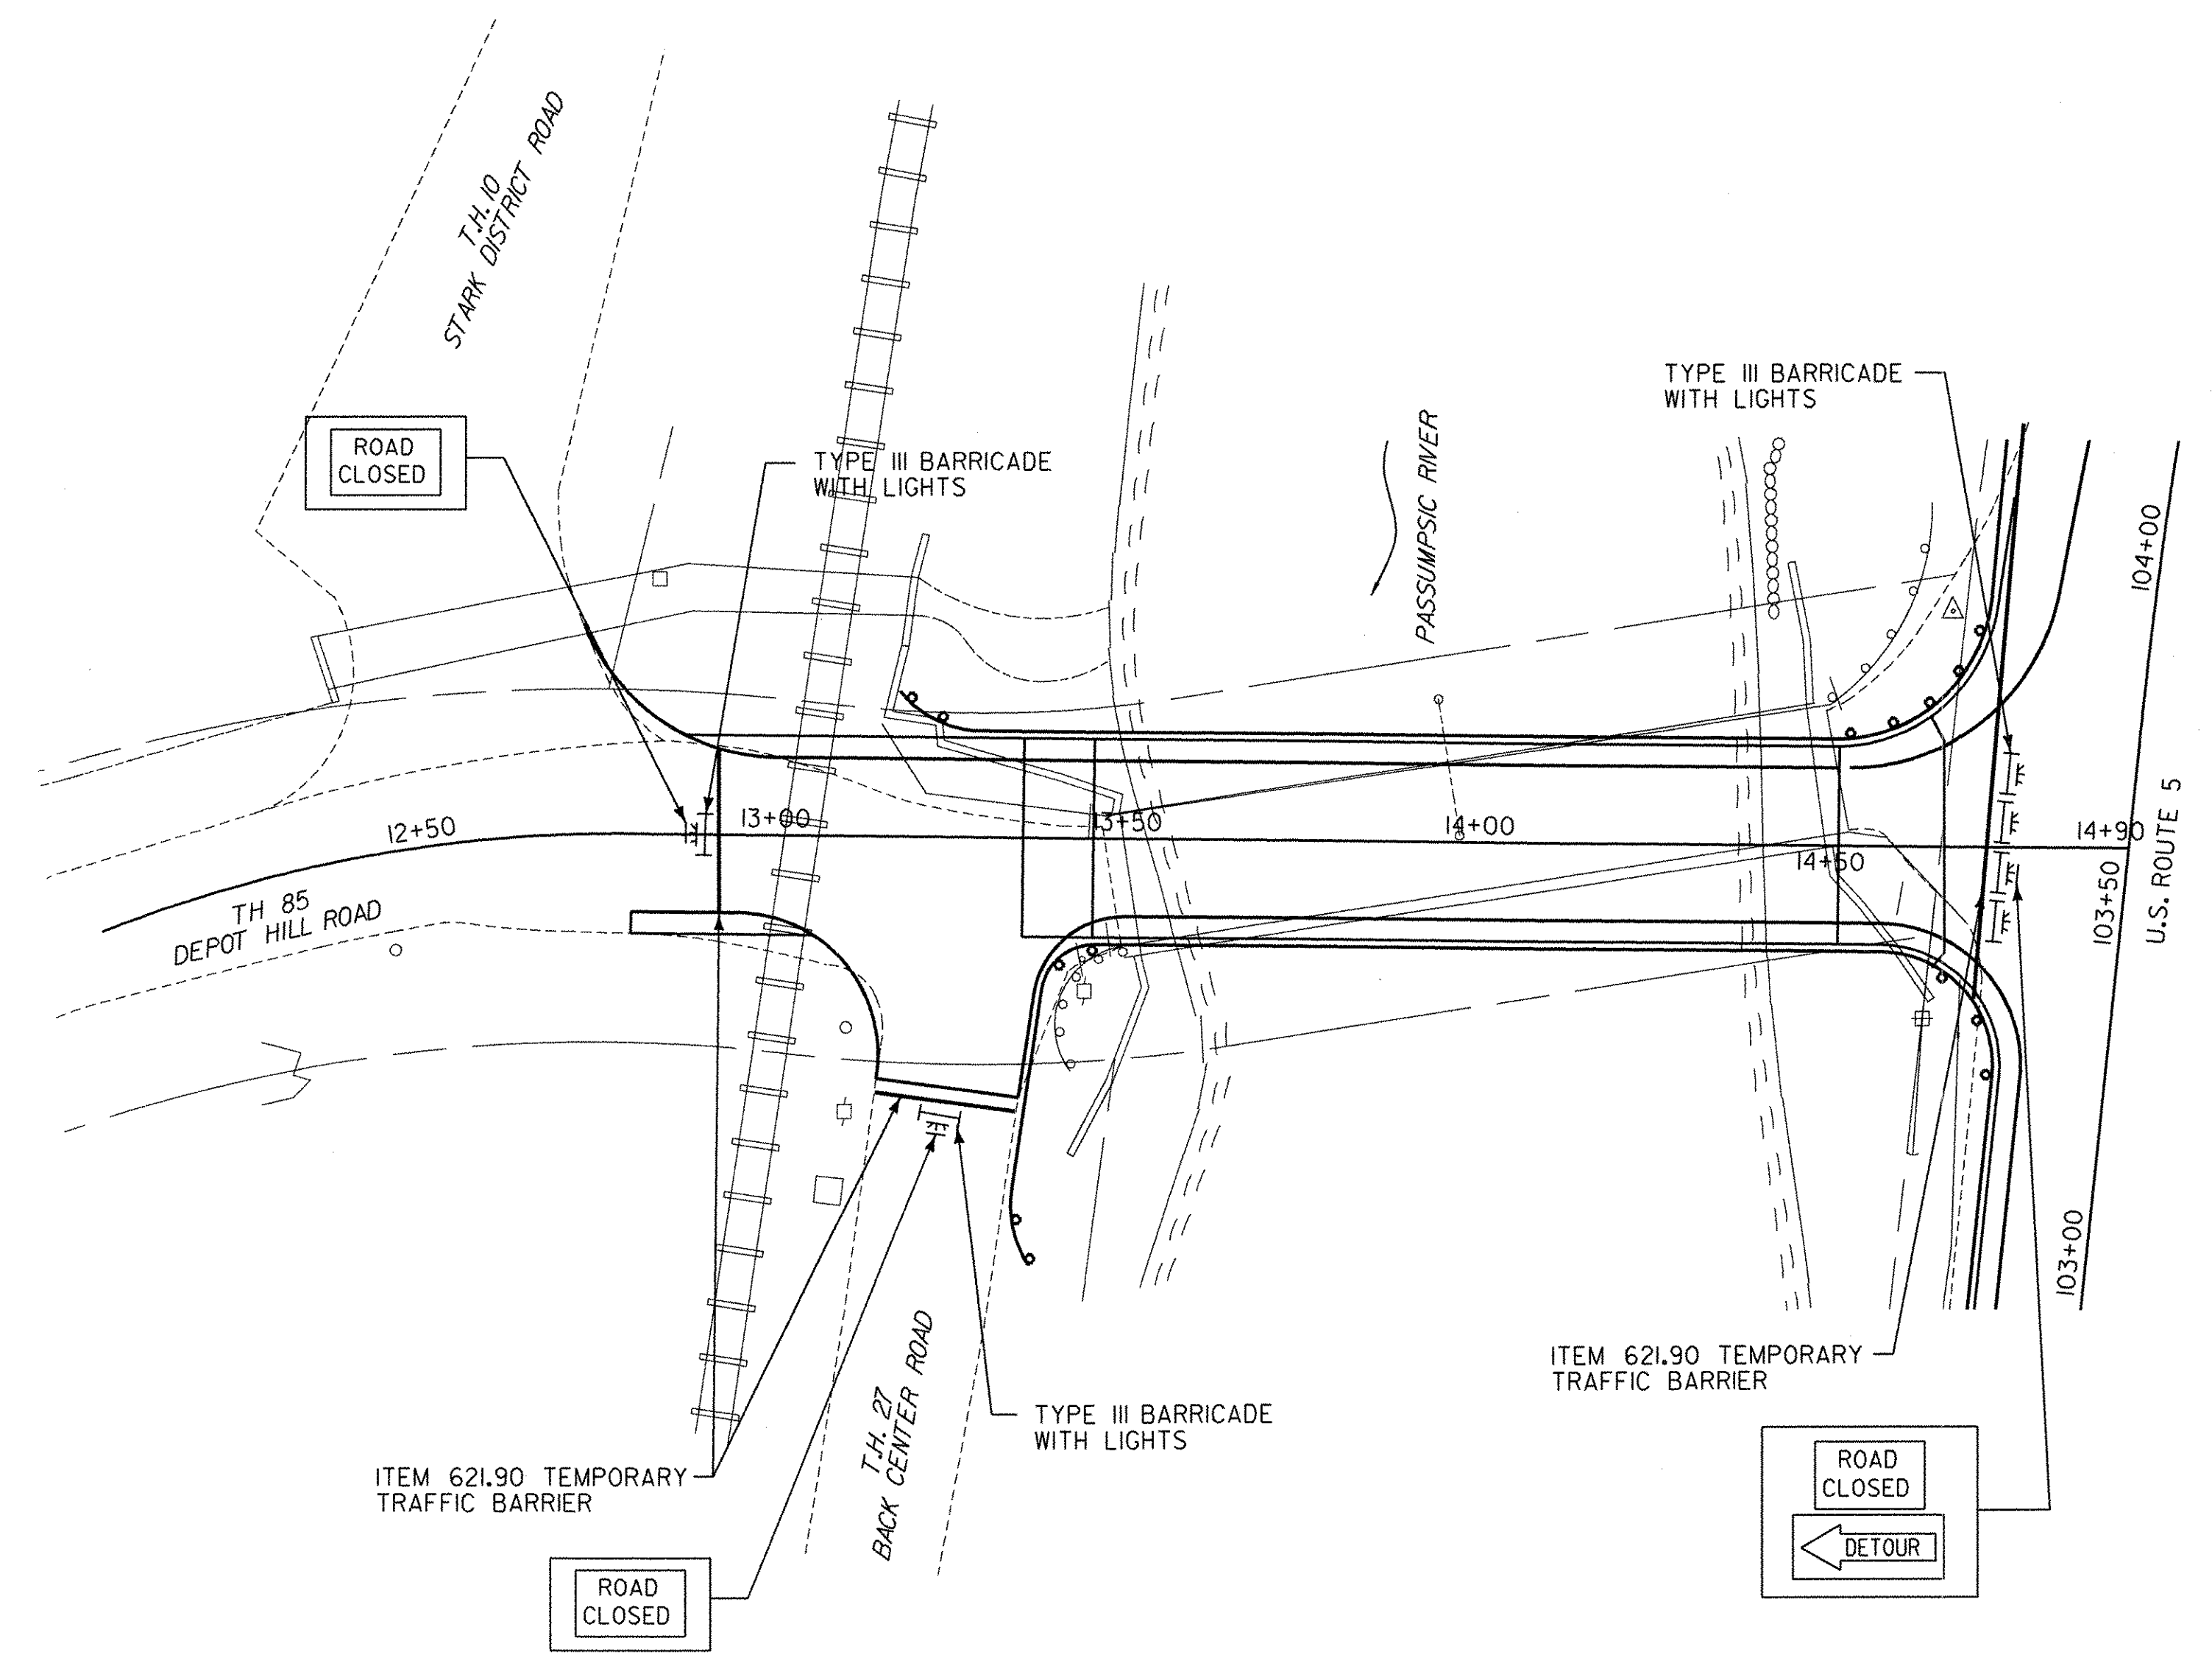


FILE NAME = ut\3797\mstrn\03\final\detour.dgn
 USER = 2467

DATUM	
VERTICAL	NAVD 88
HORIZONTAL	N/A

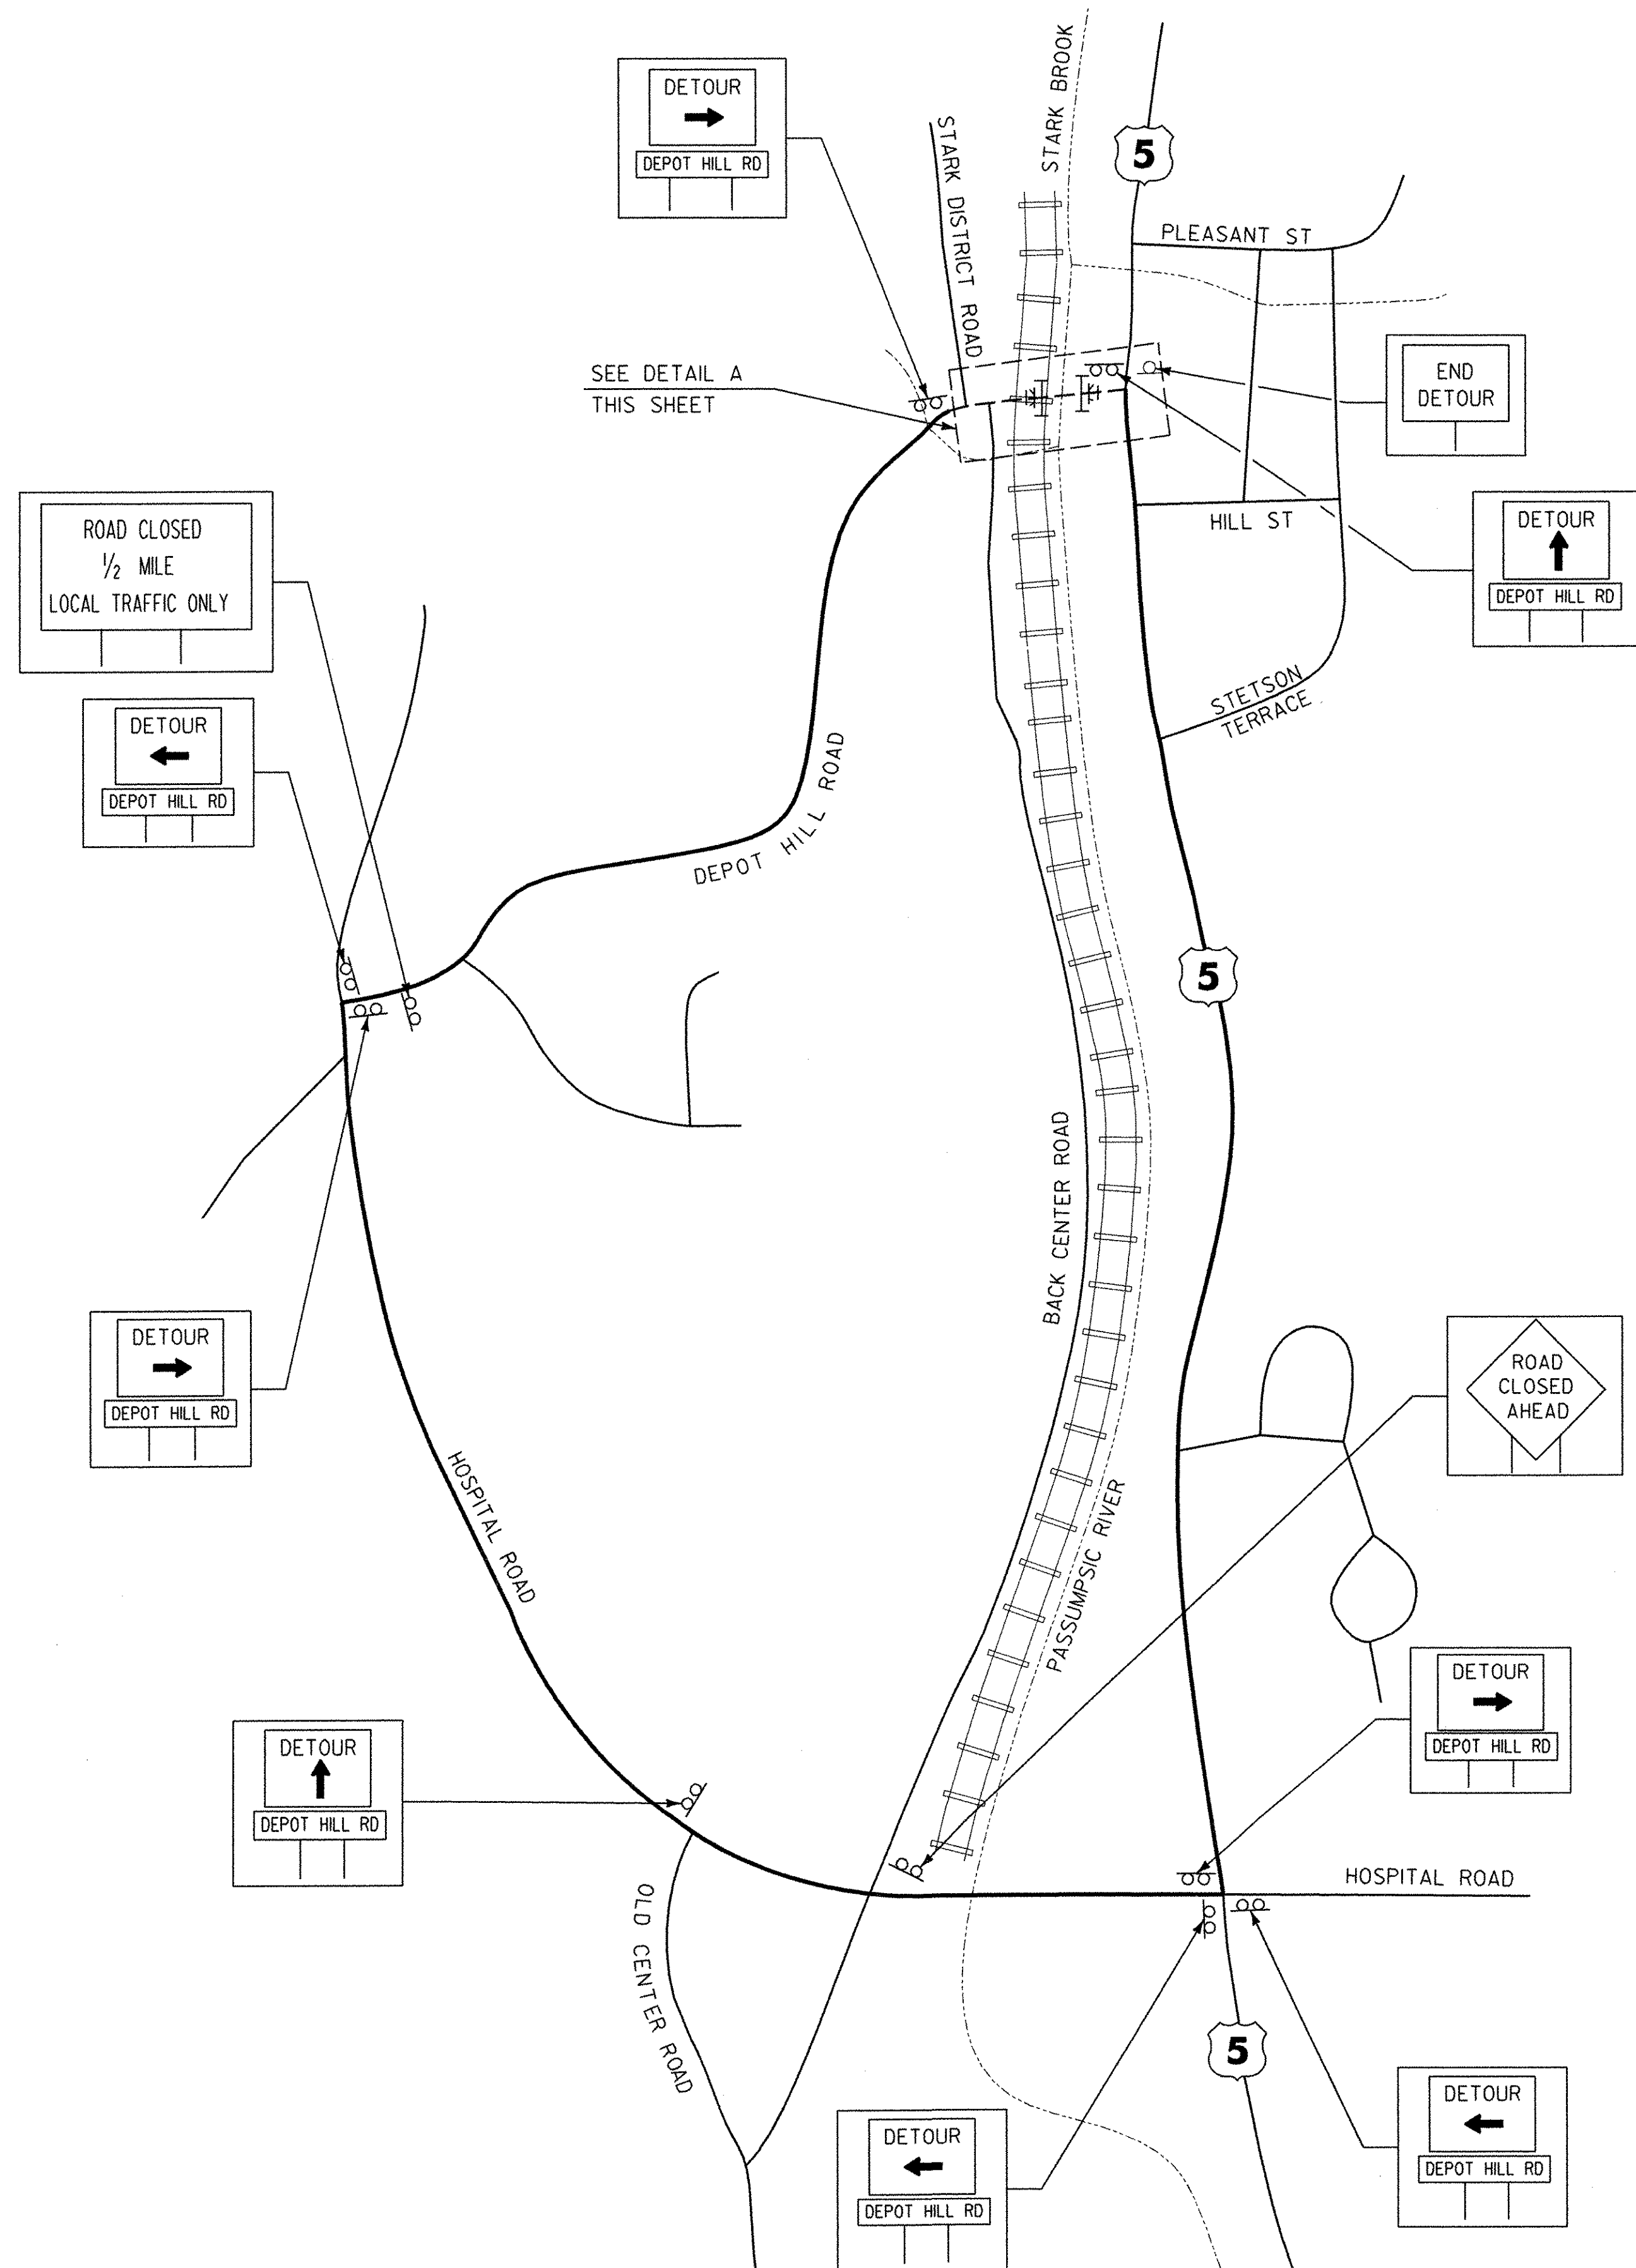

DETAIL A

NOTE:
 1. THE CONTRACTOR SHALL BE RESPONSIBLE FOR MAINTAINING THE ENTIRE DETOUR SIGNING PACKAGE AND MUST PROMPTLY REPAIR OR REPLACE ANY SIGNS OR POSTS WHICH BECOME DAMAGED OR OTHERWISE INEFFECTIVE.

DETOUR PLAN	SURVEYED BY	W. DEYETTE	DATE	10/93
	DRAWN BY	C. KAHLBAUGH	DATE	7/06
	SQUAD LEADER	J. P. HALSTEAD		
	DESIGN FILE NO.	/3797/FINAL/DETOUR.DGN		
	IPARM FILE		DATE PLOTTED	12/20/2006
	PROJ. NAME	ST. JOHNSBURY, BRIDGE NO. 29		
PROJ. NO.	BRO 1447(19)			
SHEET 56 OF 72 SHEETS				