



DATUM
 HORIZONTAL
 VERTICAL

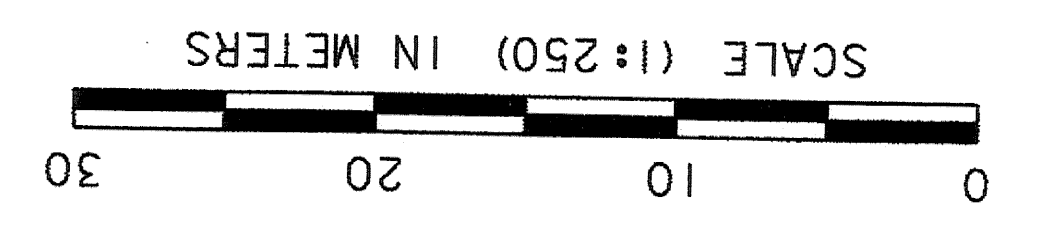

PROJECT: SUNDERLAND
 PROJECT NO.: BRF 0114 (2)
 DESIGN FILE NAME: /user/str/931009/sj009bdr.dgn
 IPRM FILE NAME: sj009pl2.l
 PLOT DATE: 17-NOV-2005
 SURVEY DATE: 9-95
 DRAWN BY: K.PPMAL
 SQUAD LEADER: G.S. ROGERS
 L. ORVIS
 R.O.W. SHEET 11 OF 11 SHEETS
 SHEET 7B OF 67

LINES SHOWN ON THIS PLAN AS EXISTING
 PROPERTY LINES P/L ARE BELIEVED TO
 BE ACCURATE BUT SHOULD NOT BE RELIED
 UPON FOR PURPOSES UNRELATED TO THE
 TOWN OF SUNDERLAND'S ACQUISITION OF LAND
 AND RIGHTS FOR THIS PROJECT.

FOR R.O.W.
 USE ONLY

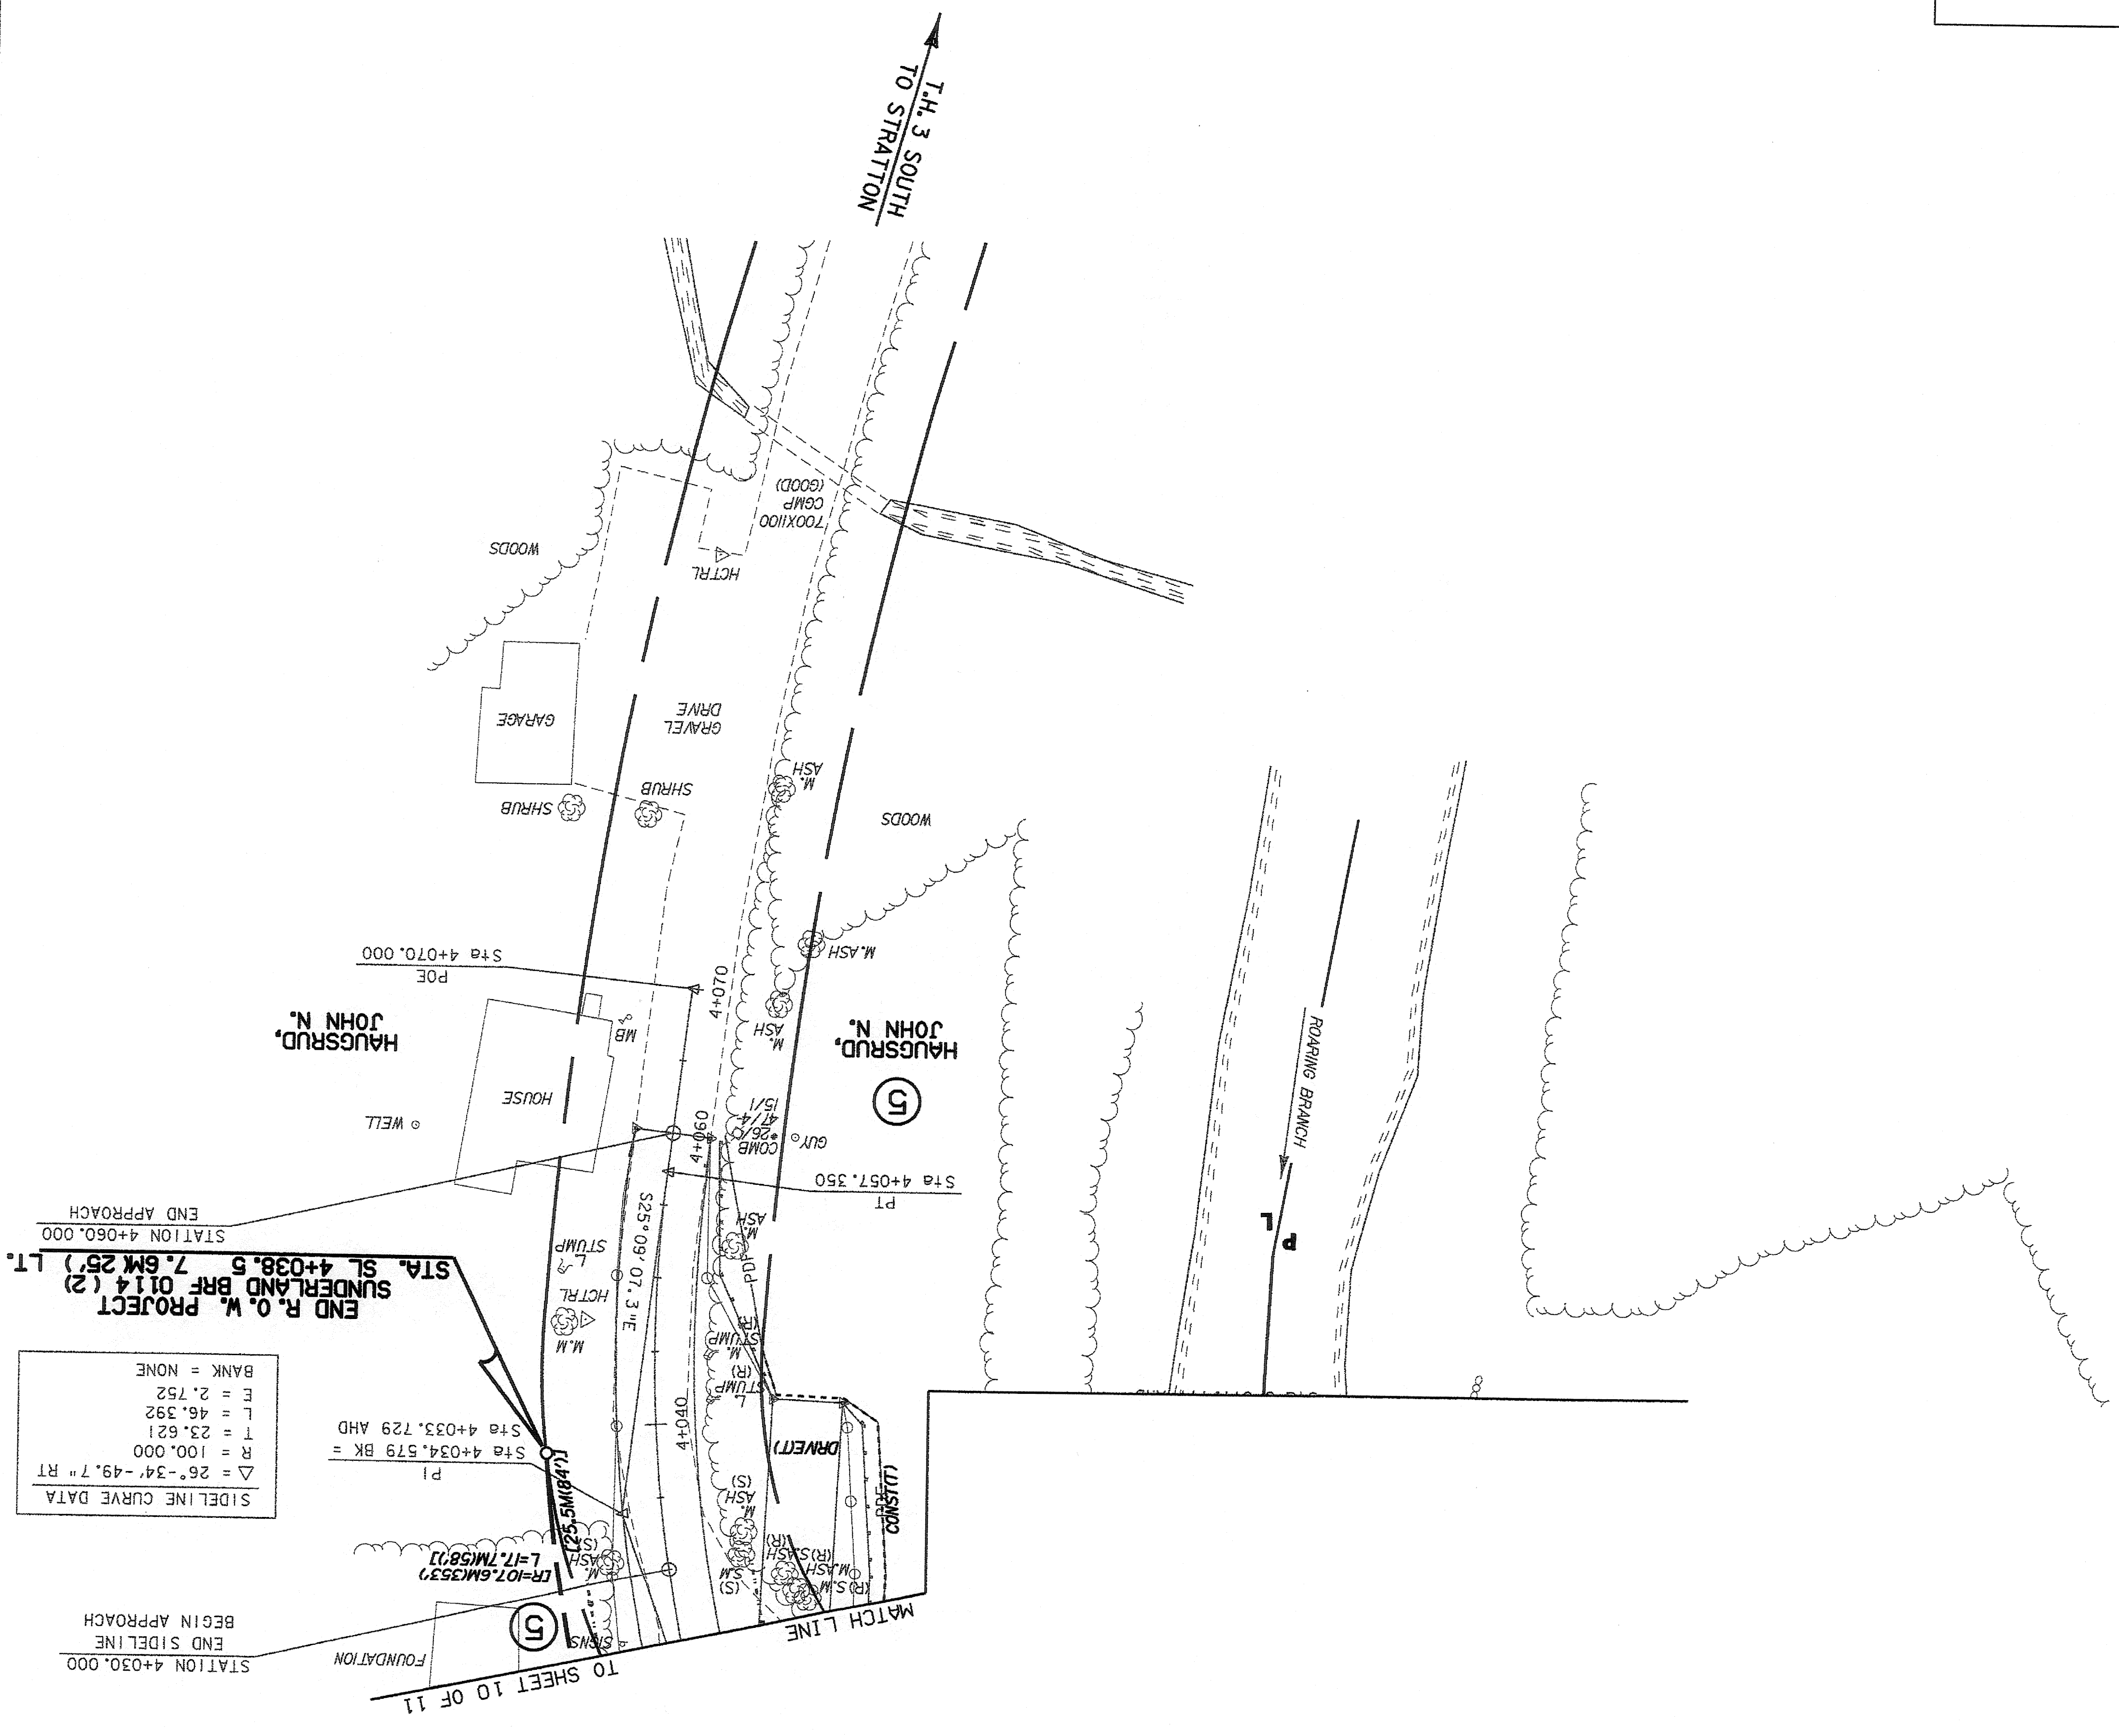

SIDELINE CURVE DATA

Δ = 26°-34'-49.7" RT
R = 100.000
T = 23.621
L = 46.392
E = 2.752
BANK = NONE

