


LEGEND
 ⊙ REFLECTORIZED PLASTIC DRUM
 (SEE STD. E-106)

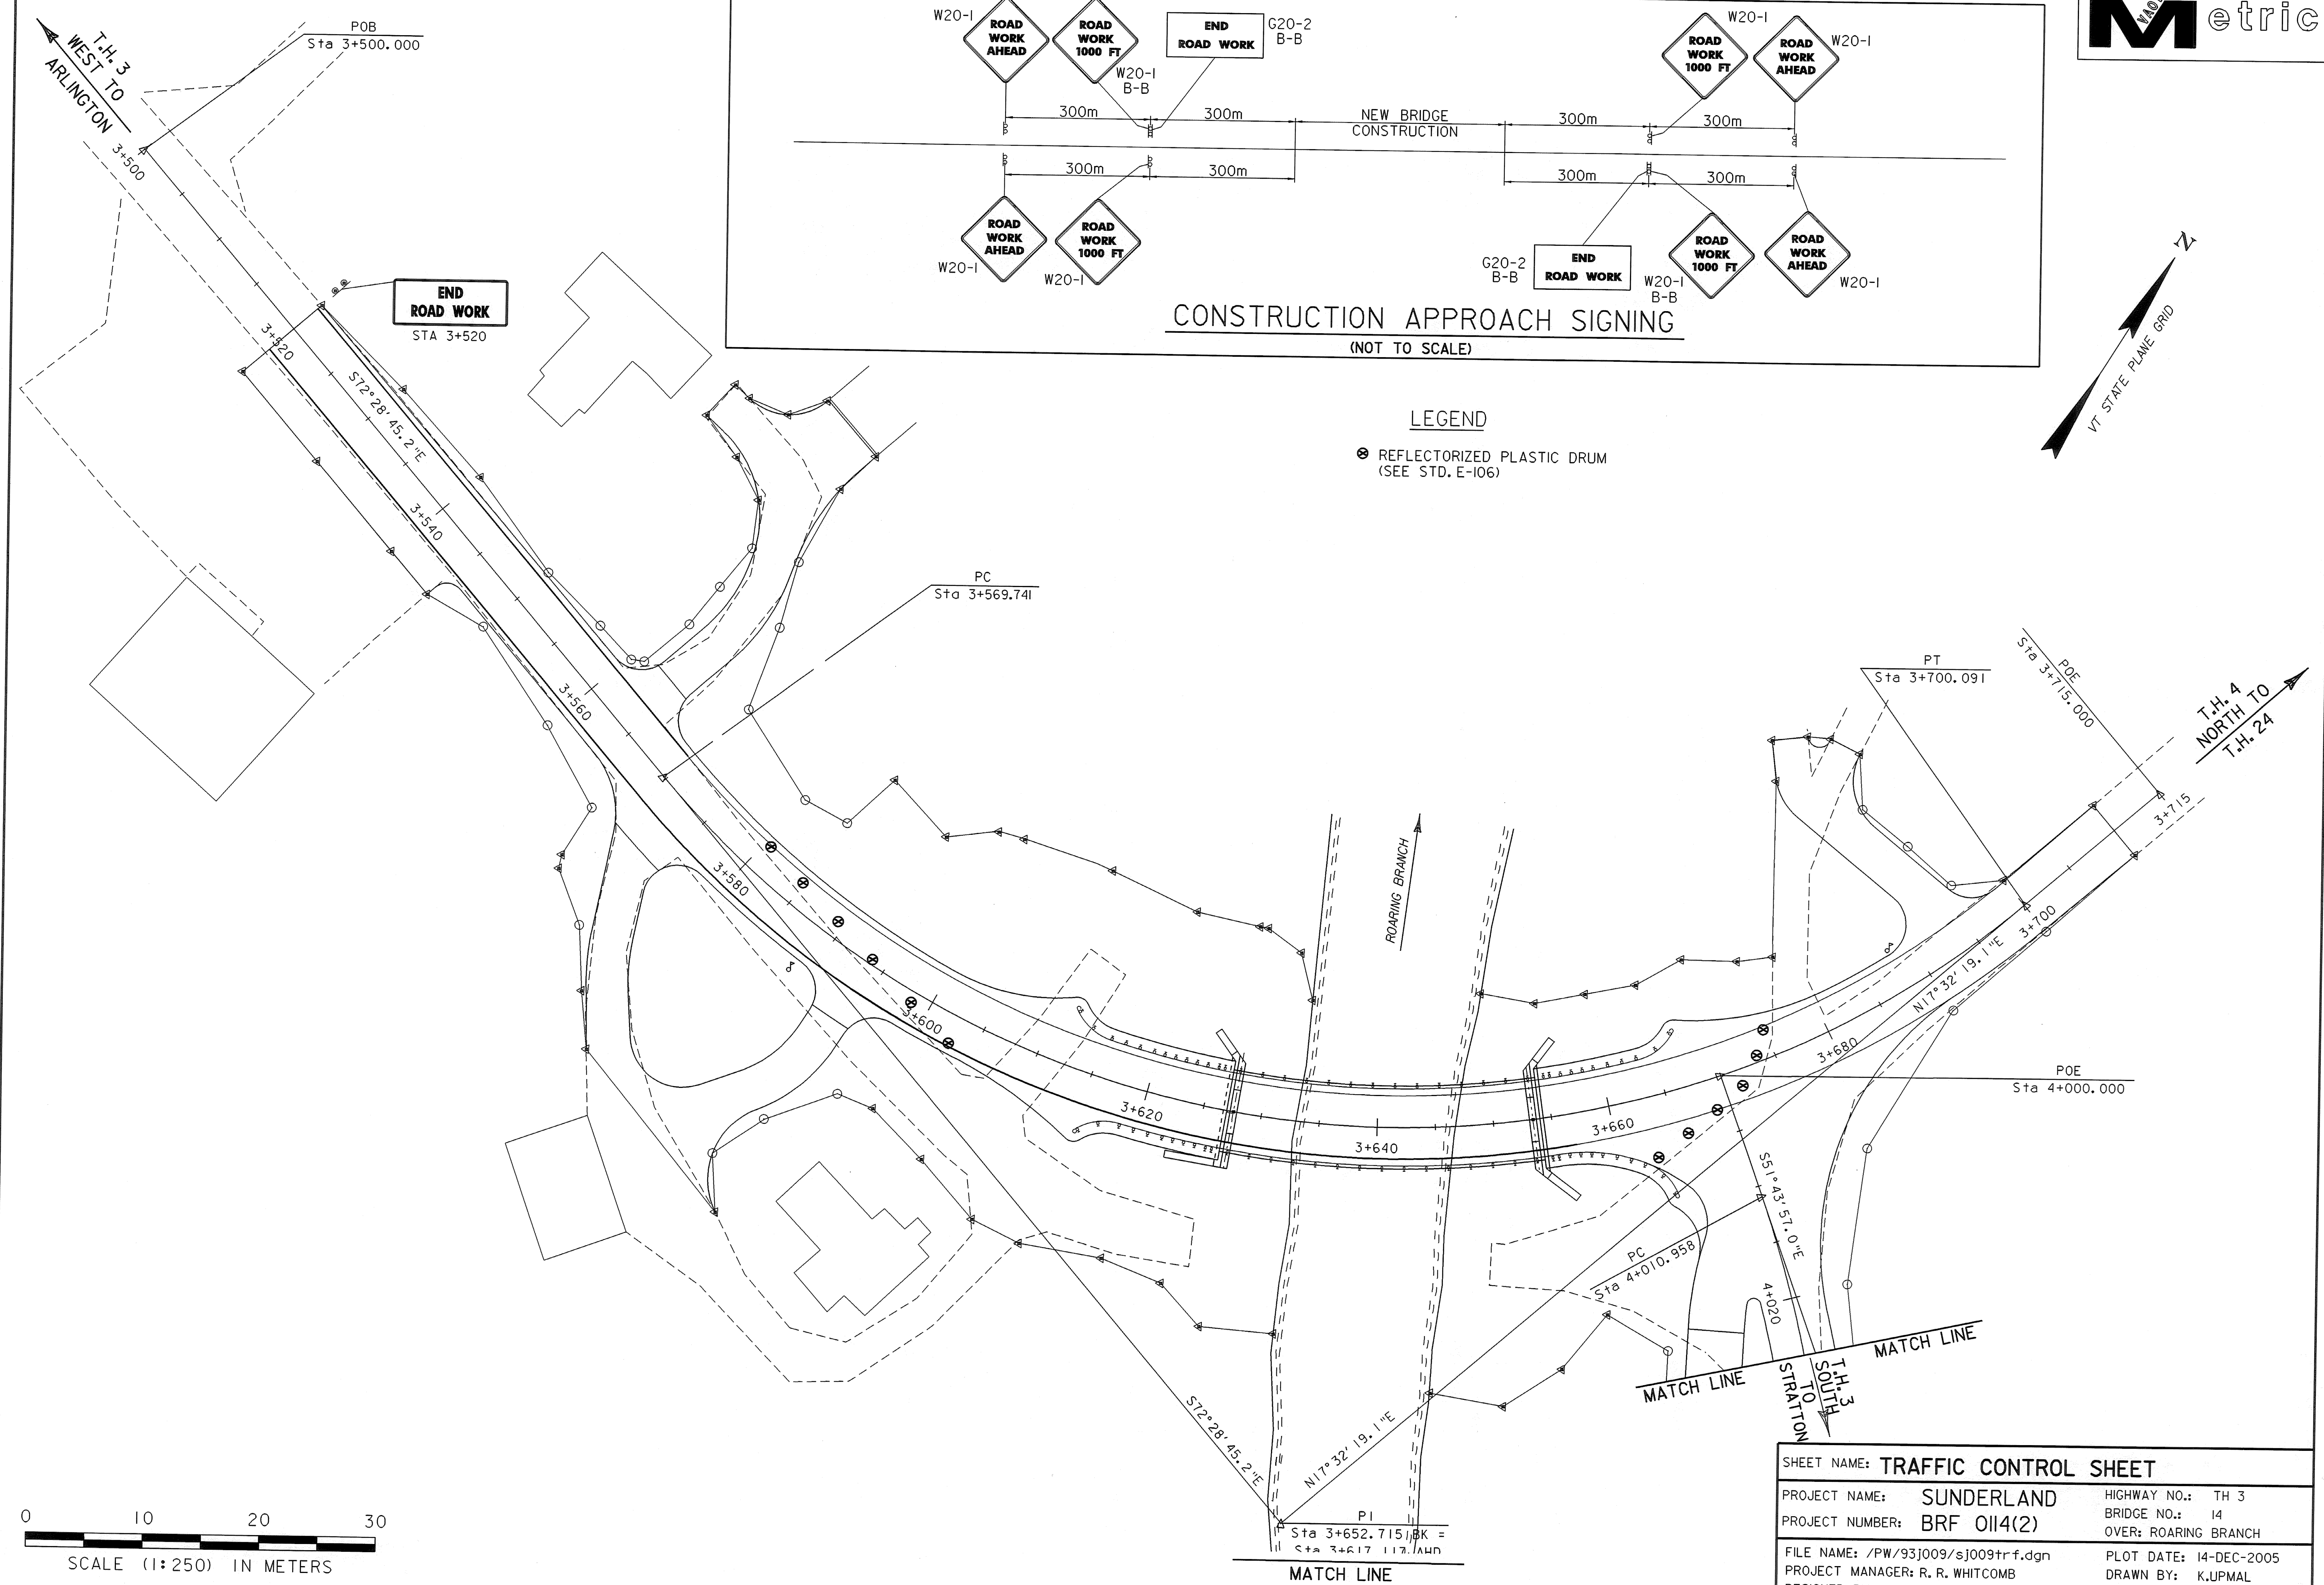

SHEET NAME: TRAFFIC CONTROL SHEET		
PROJECT NAME: SUNDERLAND	HIGHWAY NO.: TH 3	BRIDGE NO.: 14
PROJECT NUMBER: BRF 0114(2)	OVER: ROARING BRANCH	
FILE NAME: /PW/93J009/sj009trf.dgn	PLOT DATE: 14-DEC-2005	
PROJECT MANAGER: R. R. WHITCOMB	DRAWN BY: K.UPMAL	
DESIGNED BY: K.UPMAL	IPARM NAME: sj009+fl.1	
SHEET 16 OF 67		