


TRAVERSE TIES



TRAV. 1	TRAV. 2	TRAV. 3
N = 122144.1220	N = 122055.2971	N = 122158.1630
E = 435847.5540	E = 435996.4666	E = 436143.2100
ELEV. = 96.5450	ELEV. = 107.9890	ELEV. = 92.8883

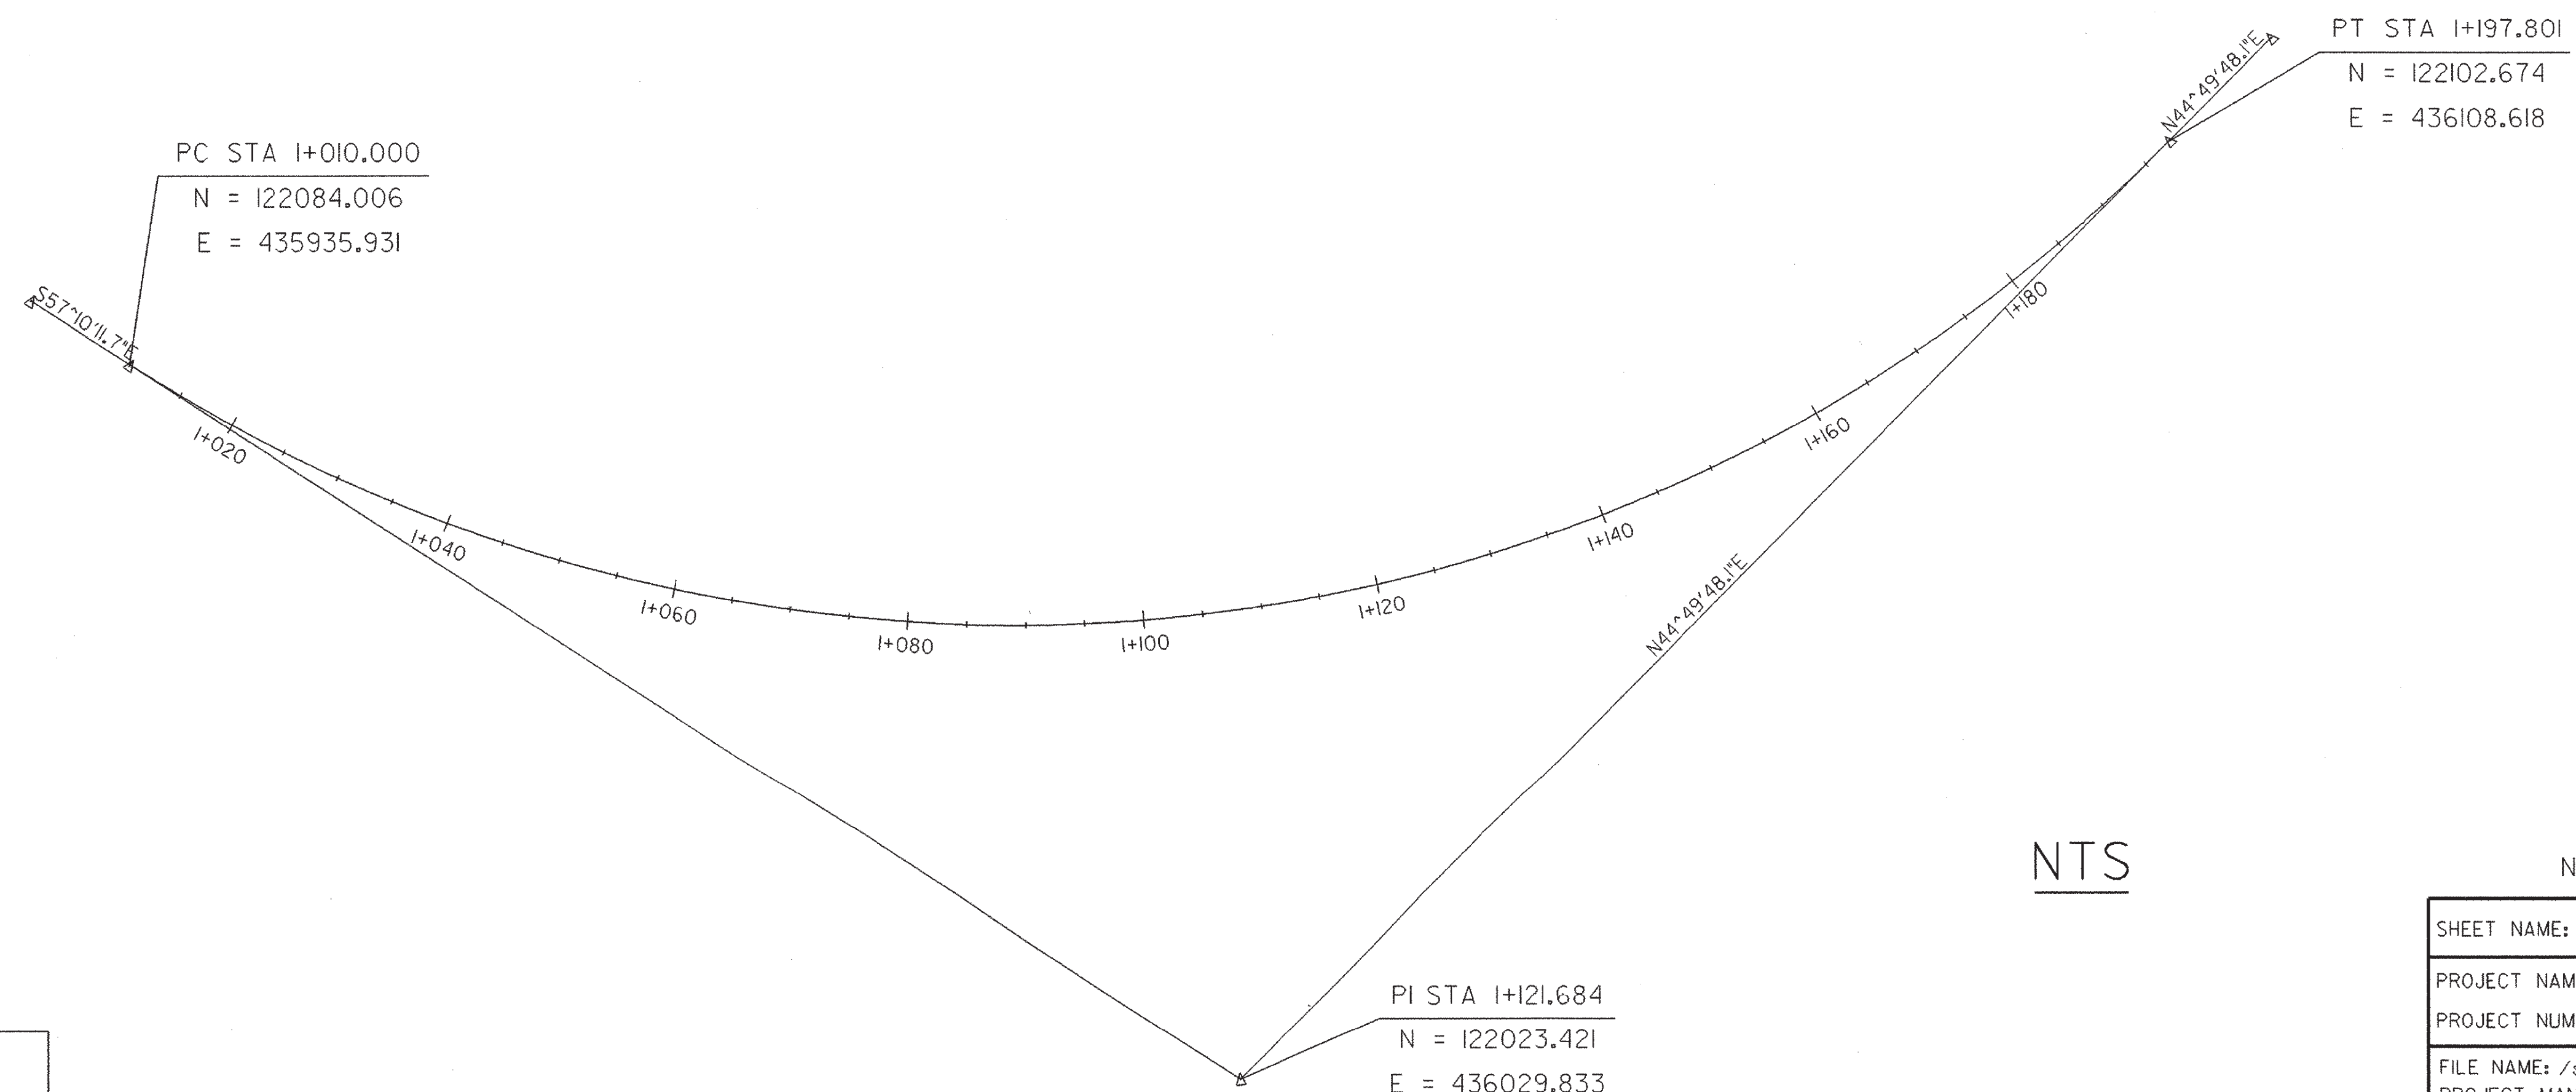

NTS

NOTE: THE TIE DISTANCES ARE IN METERS

DATUM	
VERTICAL	NAVD 88
HORIZONTAL	NAD 83

SHEET NAME: TIE SHEET	
PROJECT NAME: FAIR HAVEN-HAMPTON	HIGHWAY NO.: TH 6
PROJECT NUMBER: BRO 1443(32)	BRIDGE NO.: 6
	OVER: POULTNEY RIVER
FILE NAME: /str1/93j021/sj021tie.dgn	PLOT DATE: 28-JAN-2003
PROJECT MANAGER: G.S. ROGERS	DRAWN BY: STRI
DESIGNED BY: C. MEUNIER	IPARM NAME: sj021tie.1
BRIDGE SHEET NUMBER:	SHEET 8 OF 53