


5+022

STA. 5+021.000 RIGHT
BEGIN STRUCTURE EXCAVATION
AND GRANULAR BACKFILL

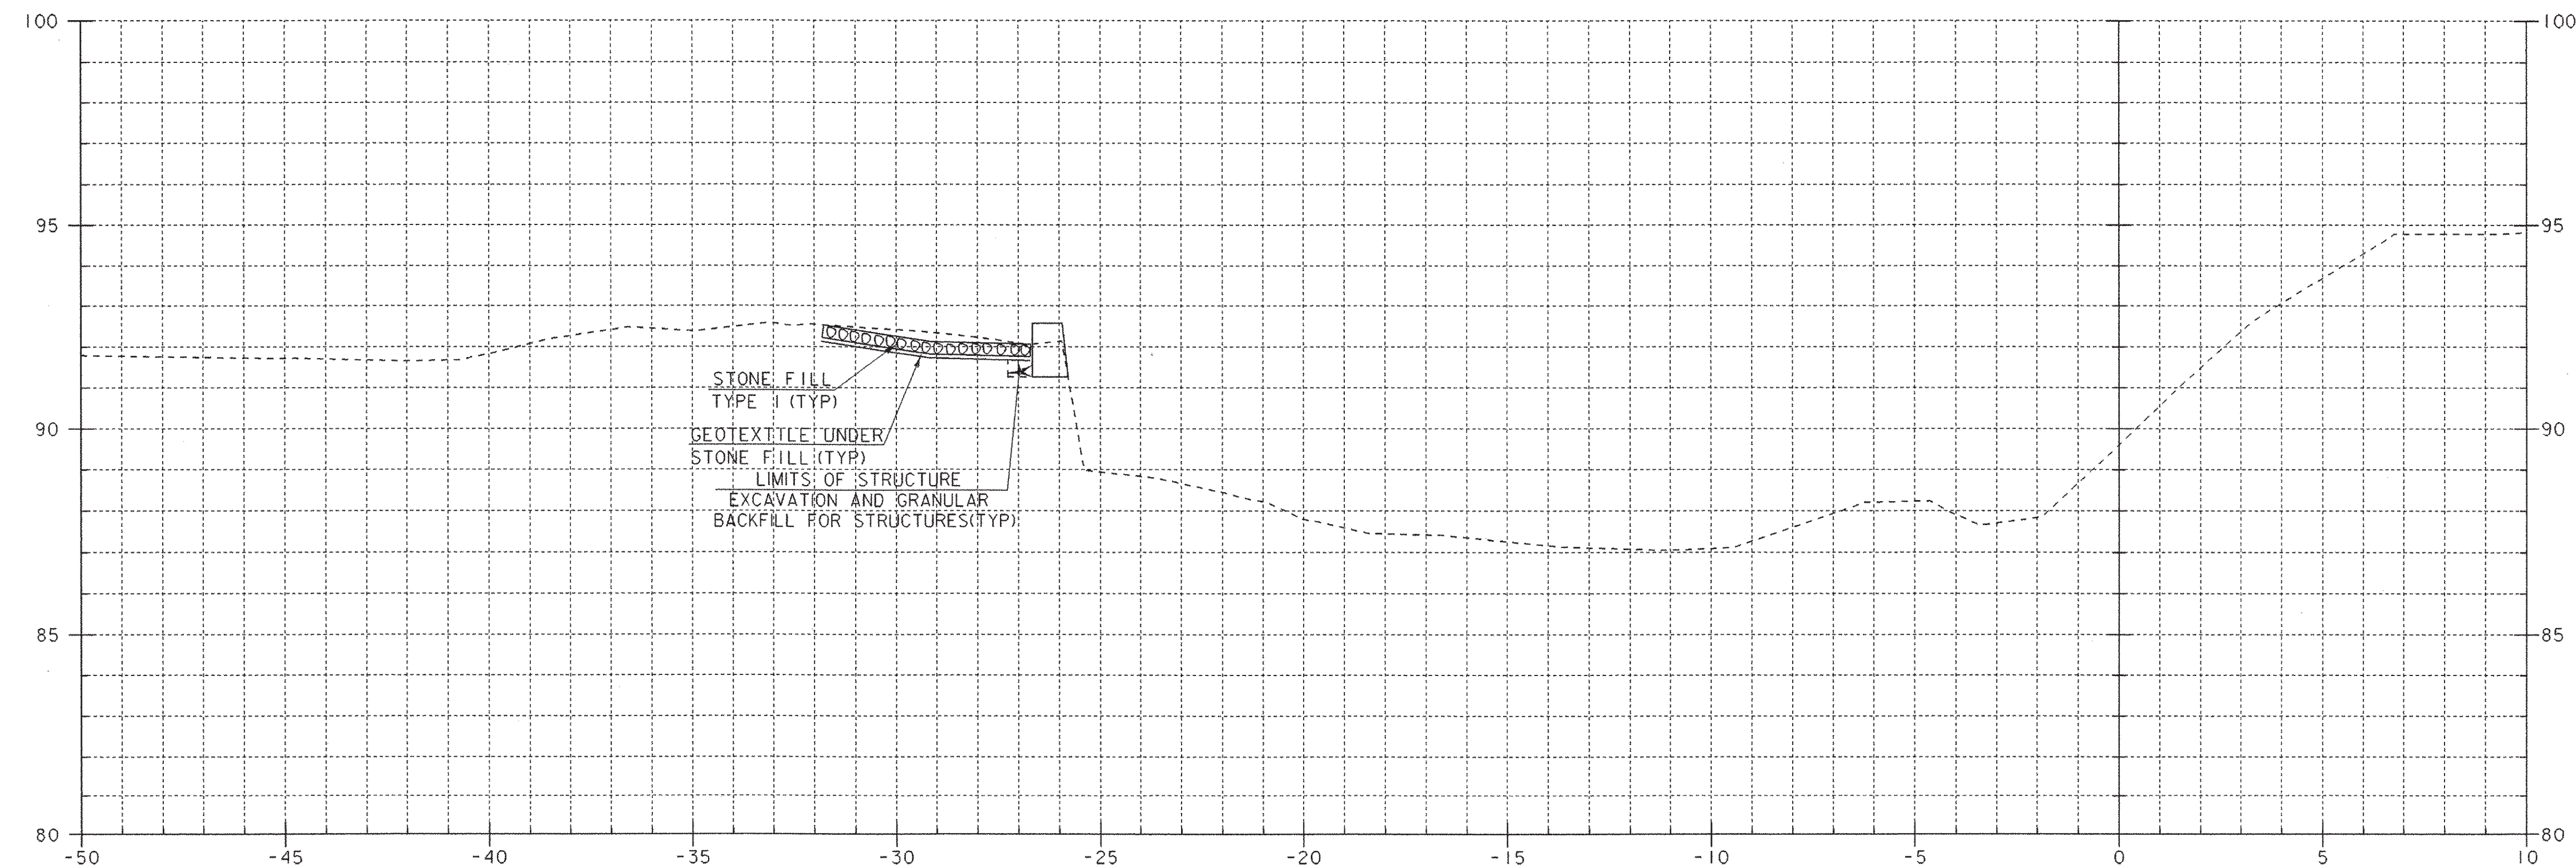

5+020

STA. 5+017.890 LEFT
BEGIN STRUCTURE EXCAVATION
AND GRANULAR BACKFILL



SHEET NAME: CHANNEL LINE CROSS SECTIONS	
PROJECT NAME: FAIR HAVEN-HAMPTON	HIGHWAY NO.: TH 6
PROJECT NUMBER: BRO 1443(32)	BRIDGE NO.: 6
FILE NAME: /str1/93j021/sj021xs.dgn	PLOT DATE: 28-JAN-2003
PROJECT MANAGER: G.S. ROGERS	DRAWN BY: STRI
DESIGNED BY: C. MEUNIER	IPARM NAME: sj021cx3.1
BRIDGE SHEET NUMBER:	SHEET 44 OF 53