


5+040

STA. 5+036.490 RIGHT END STRUCTURE
EXCAVATION AND GRANULAR BACKFILL

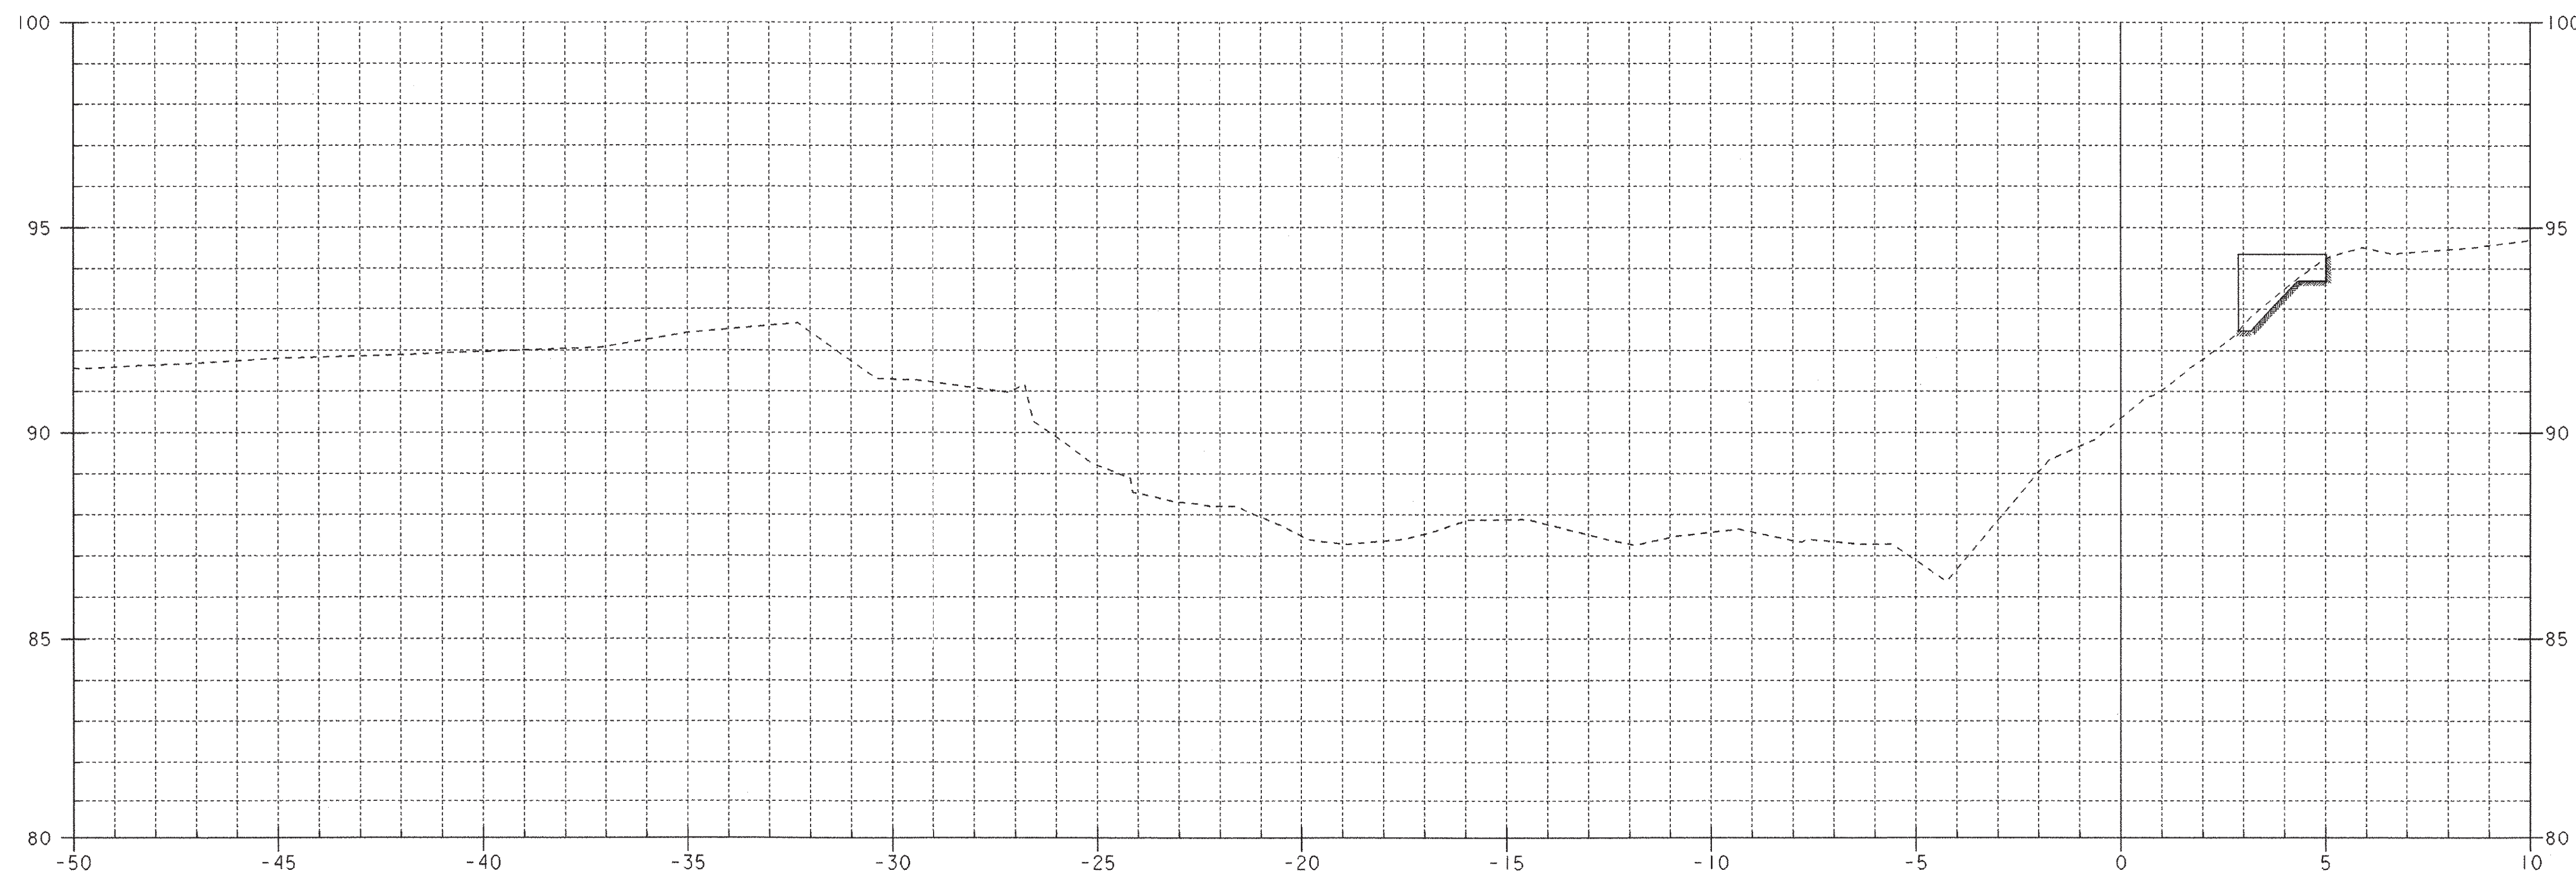

5+036

STA. 5+034.660 LEFT
END STRUCTURE EXCAVATION
AND GRANULAR BACKFILL



SHEET NAME: CHANNEL LINE CROSS SECTIONS	
PROJECT NAME: FAIR HAVEN-HAMPTON	HIGHWAY NO.: TH 6
PROJECT NUMBER: BRO 1443(32)	BRIDGE NO.: 6
	OVER: POULTNEY RIVER
FILE NAME: /s+r1/93j021/sj021xs.dgn	PLOT DATE: 28-JAN-2003
PROJECT MANAGER: G.S. ROGERS	DRAWN BY: STRI
DESIGNED BY: C. MEUNIER	IPARM NAME: sj021cx7.1
BRIDGE SHEET NUMBER:	SHEET 48 OF 53