

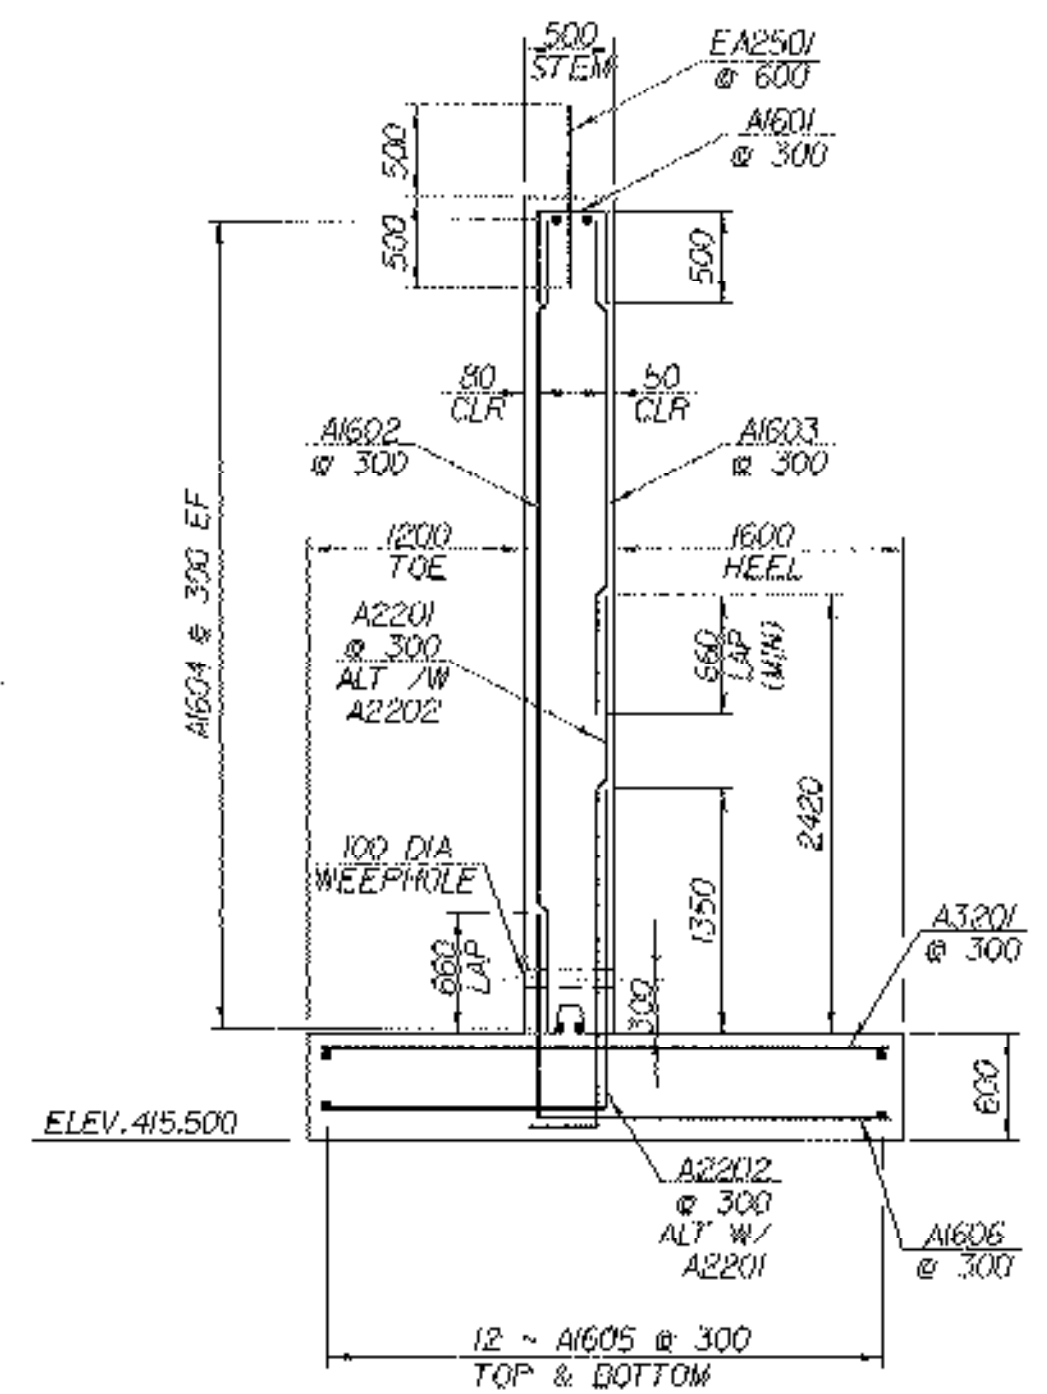
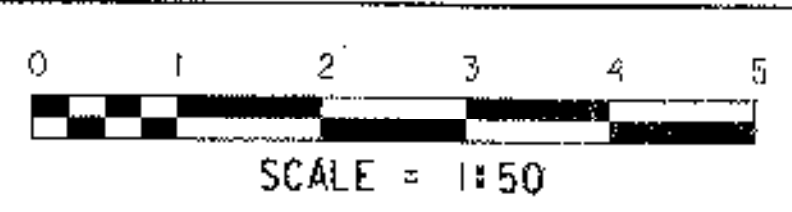



ABUTMENT NO. 1 PLAN

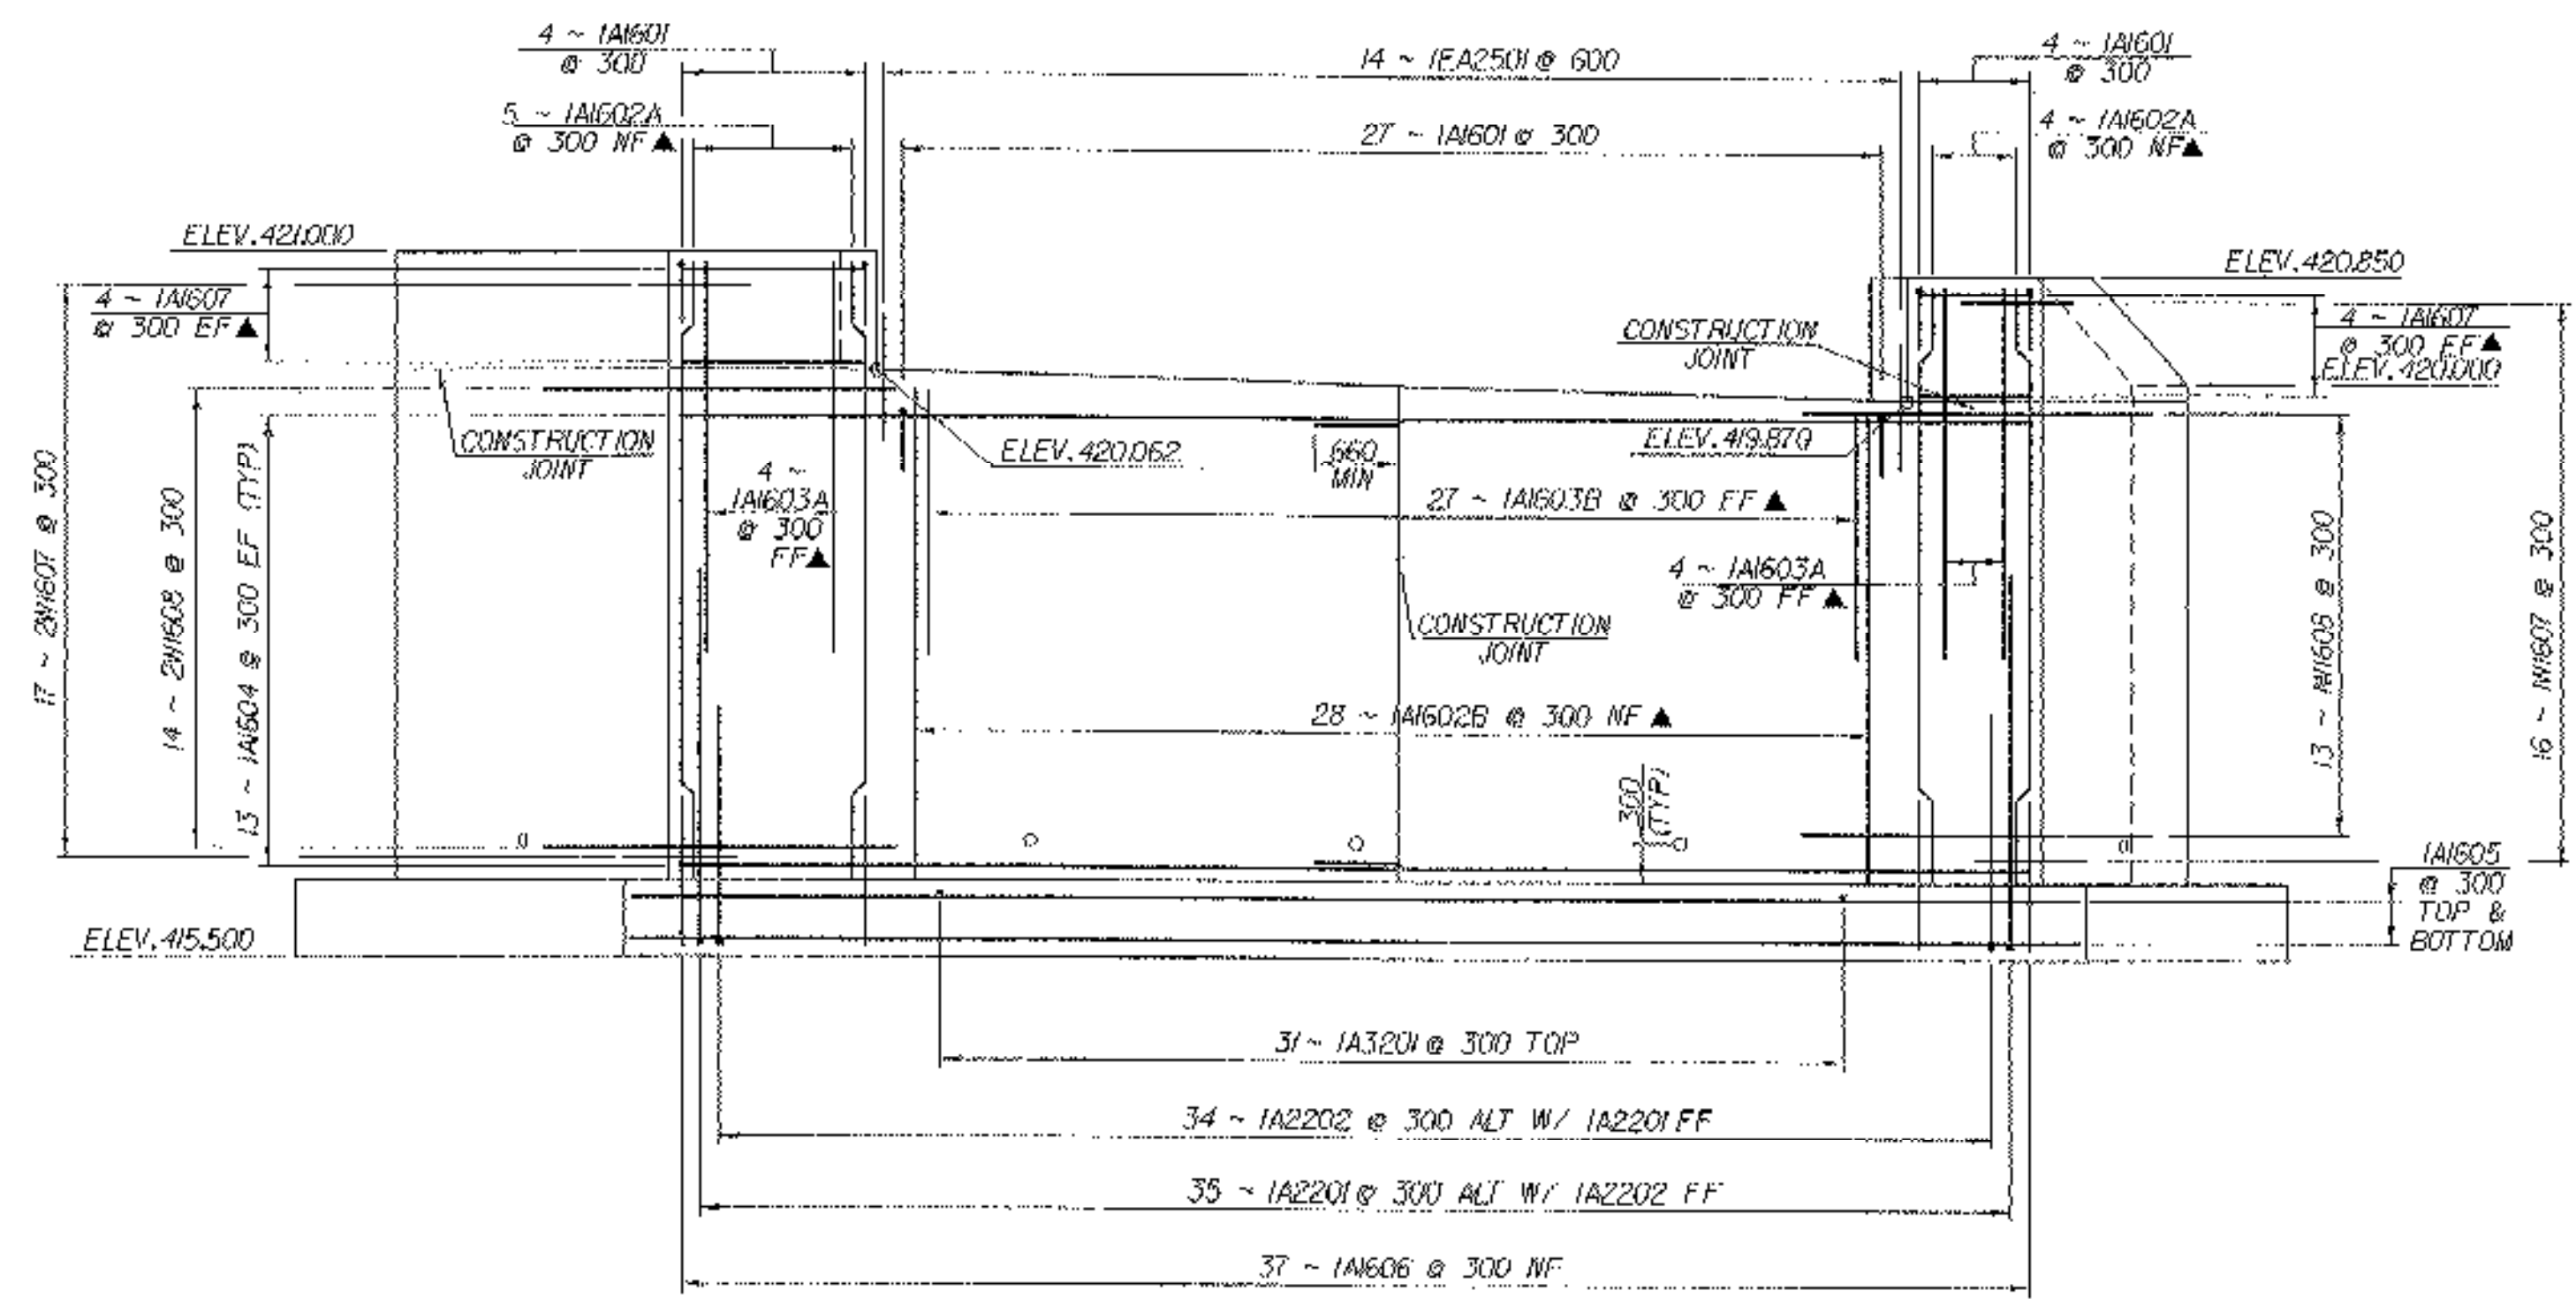

TYPICAL ABUTMENT SECTION

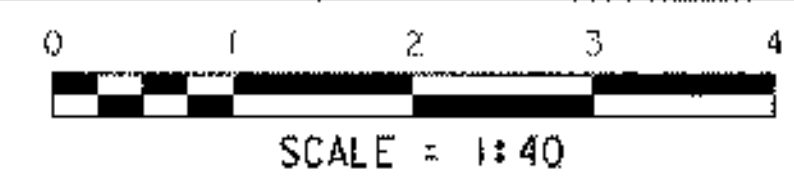

ABUTMENT NO. 1 ELEVATION

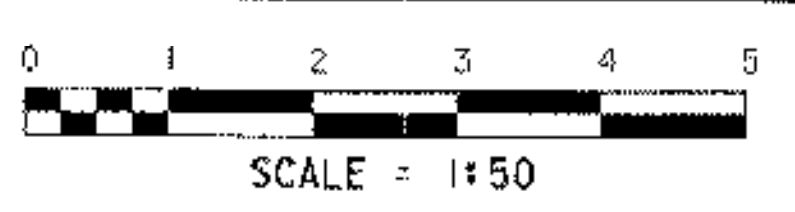

**NOTE:**  
 NF - NEAR FACE  
 FF - FAR FACE  
 EF - EACH FACE  
 ▲ - CUT TO FIT IN FIELD  
 80 CLR. UNLESS OTHERWISE SPECIFIED ON THE PLANS.

<b>STATE OF VERMONT AGENCY OF TRANSPORTATION</b>	
Town Of <b>MENDON</b>	Bridge No. <b>20</b>
Highway No. <b>TH 7</b>	Log Sta. <b></b> Surv. Sta. <b></b>
<b>ABUTMENT NO. 1 DETAIL TH 7 OVER THE MENDON BROOK</b>	
Designed By <b>M.E. MONGEON</b>	Drawn By <b>R.H. PELLET</b>
Checked By <b>M.E. MONGEON</b>	Bridge Design Supervisor <b>C. KELLER</b>
Date <b>4/98</b>	Date <b>4/98</b>
PROJECT <b>MENDON</b>	PROJECT NO. <b>BR0 1443 (28)</b>
I.G.C. info. / str5/93 j022/c j022abdgn s j022ab1	
Bridge Sheet No. <b></b>	Sheet <b>22</b> of <b>66</b>