



BM #3
STANDARD DISK IN
CONCRETE ABUT.
ELEV. 251.537

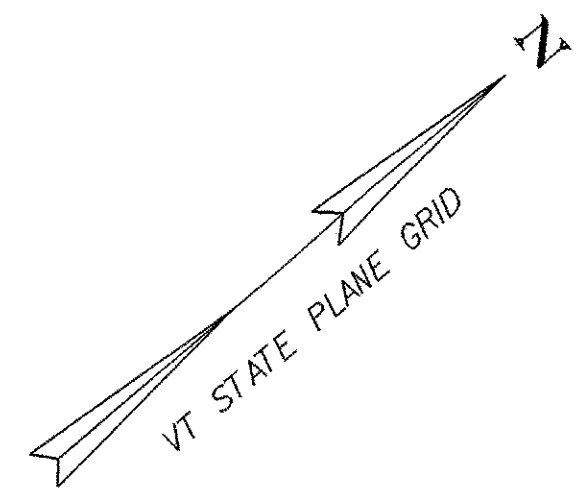


LEGEND

- WETLAND RESOURCE
- - - - ORDINARY HIGH WATER LINE

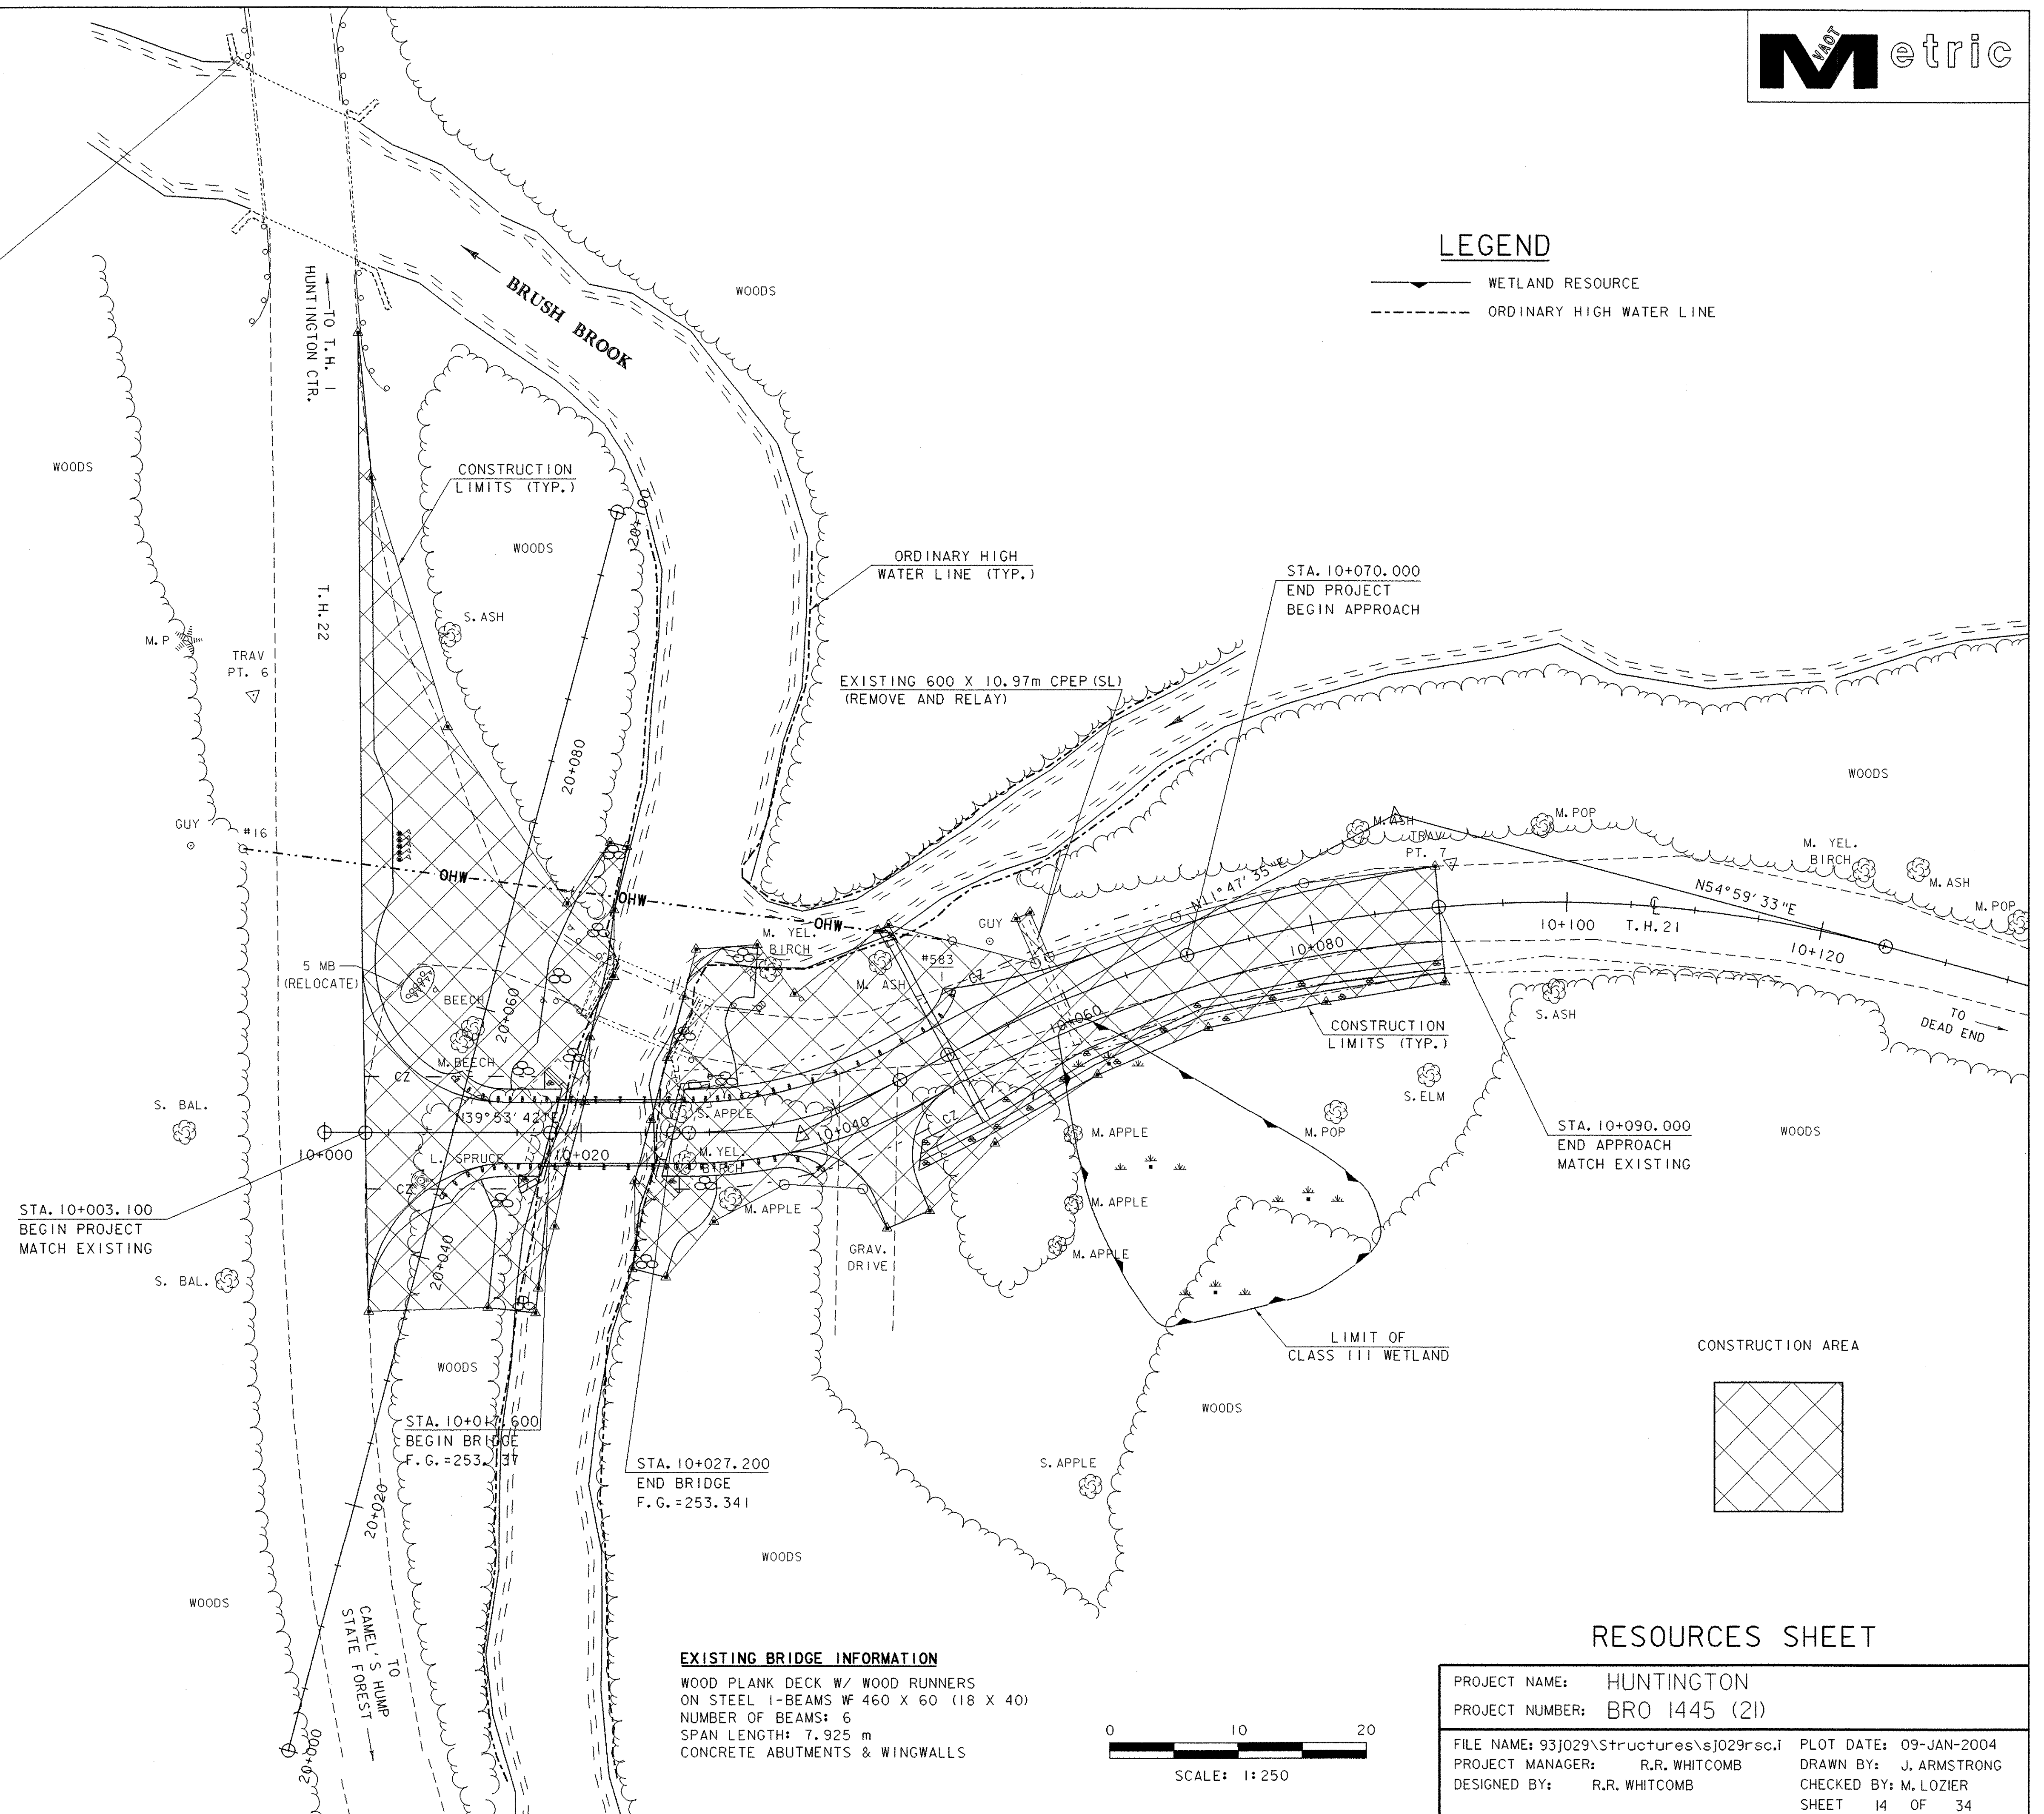

EXISTING BRIDGE INFORMATION

WOOD PLANK DECK W/ WOOD RUNNERS
ON STEEL I-BEAMS W/ 460 X 60 (18 X 40)
NUMBER OF BEAMS: 6
SPAN LENGTH: 7.925 m
CONCRETE ABUTMENTS & WINGWALLS

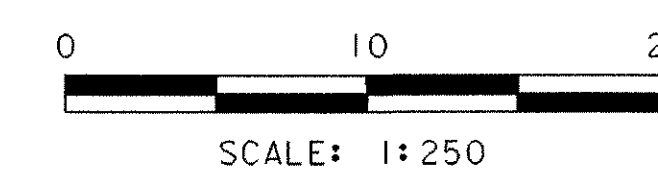

RESOURCES SHEET

PROJECT NAME: HUNTINGTON
PROJECT NUMBER: BRO 1445 (21)

FILE NAME: 93j029\Structures\sj029rsc.i PLOT DATE: 09-JAN-2004
PROJECT MANAGER: R.R. WHITCOMB DRAWN BY: J. ARMSTRONG
DESIGNED BY: R.R. WHITCOMB CHECKED BY: M. LOZIER
SHEET 14 OF 34