


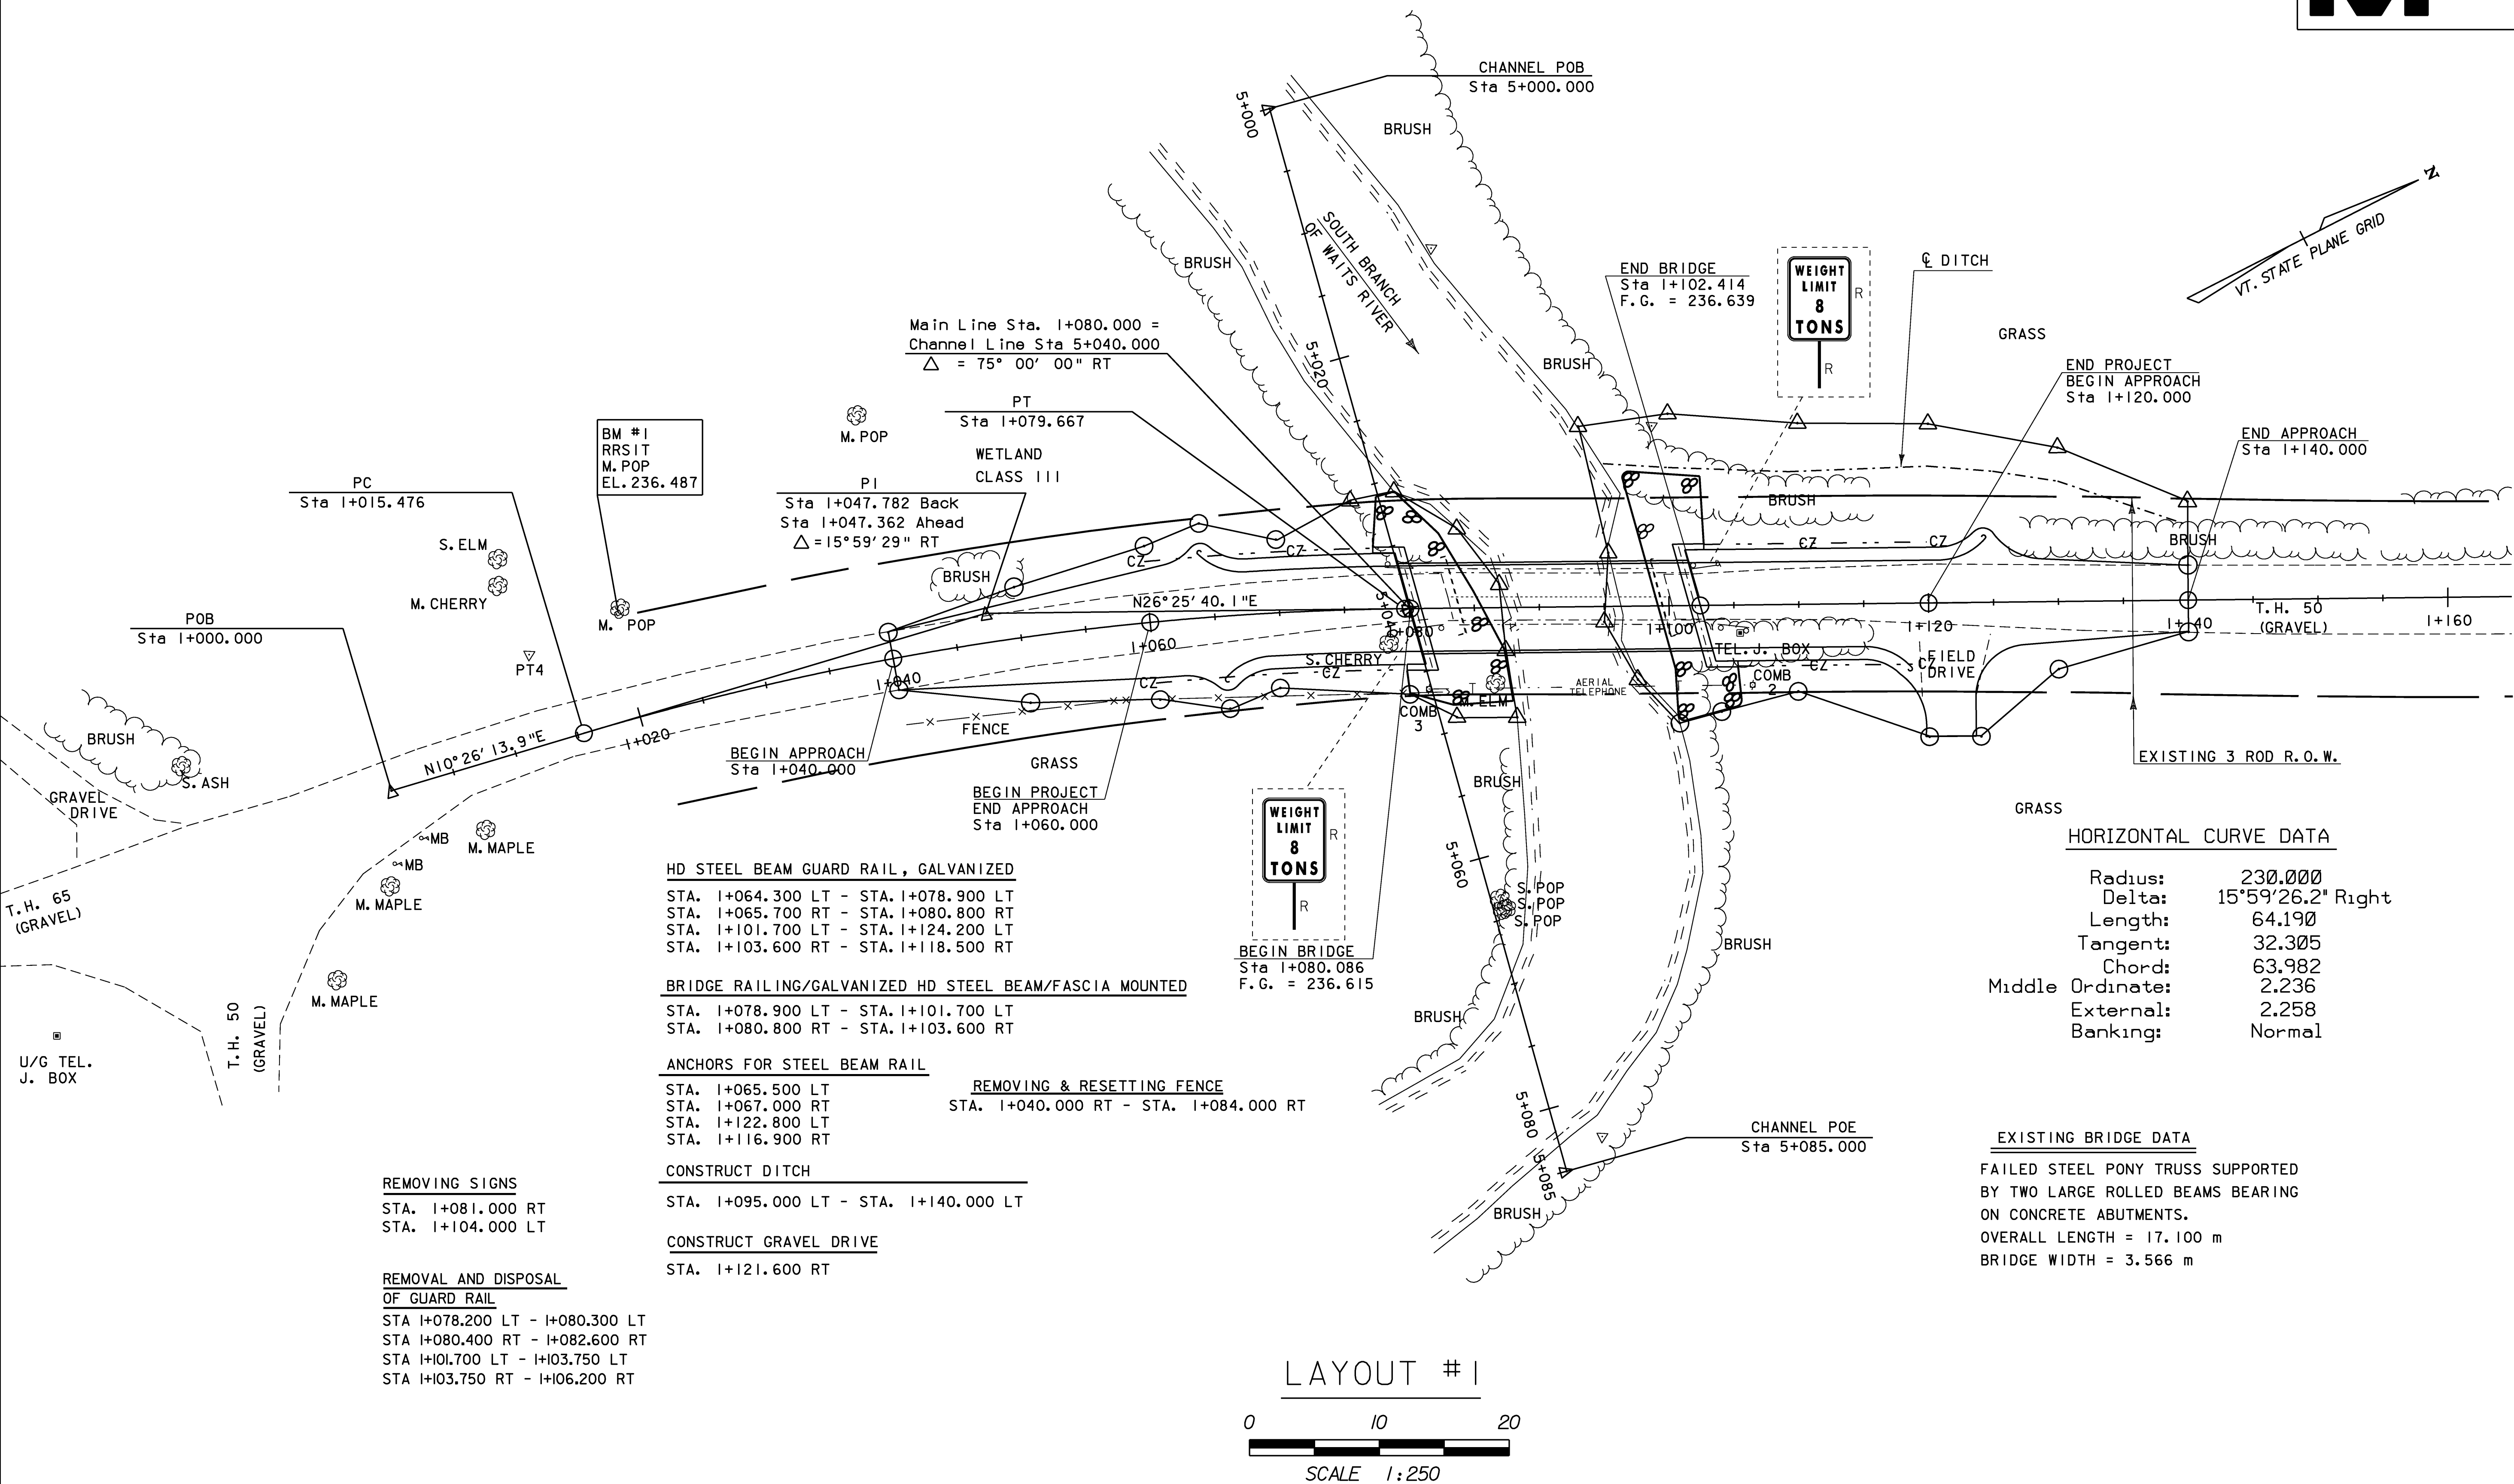

HORIZONTAL CURVE DATA	
Radius:	230.000
Delta:	15°59'26.2" Right
Length:	64.190
Tangent:	32.305
Chord:	63.982
Middle Ordinate:	2.236
External:	2.258
Banking:	Normal

EXISTING BRIDGE DATA
FAILED STEEL PONY TRUSS SUPPORTED
BY TWO LARGE ROLLED BEAMS BEARING
ON CONCRETE ABUTMENTS.
OVERALL LENGTH = 17.100 m
BRIDGE WIDTH = 3.566 m

LEGEND
R - REMOVE
RET - RETAIN

PROJECT: CORINTH	PROJECT NO.: STP BRO 1447 (22) (RE-ADVERTISED)
DESIGN FILE NAME: sj042bdr.dgn IPARM FILE NAME: sj042idl.i SURVEYED BY: R. D. GILMAN SQUAD LEADER: C.P. WILLIAMS LAYOUT SHEET I	PLOT DATE: 16-JUL-2008 SURVEY DATE: 3-15-95 DRAWN BY: P. ROWE SHEET: 7 OF 42