

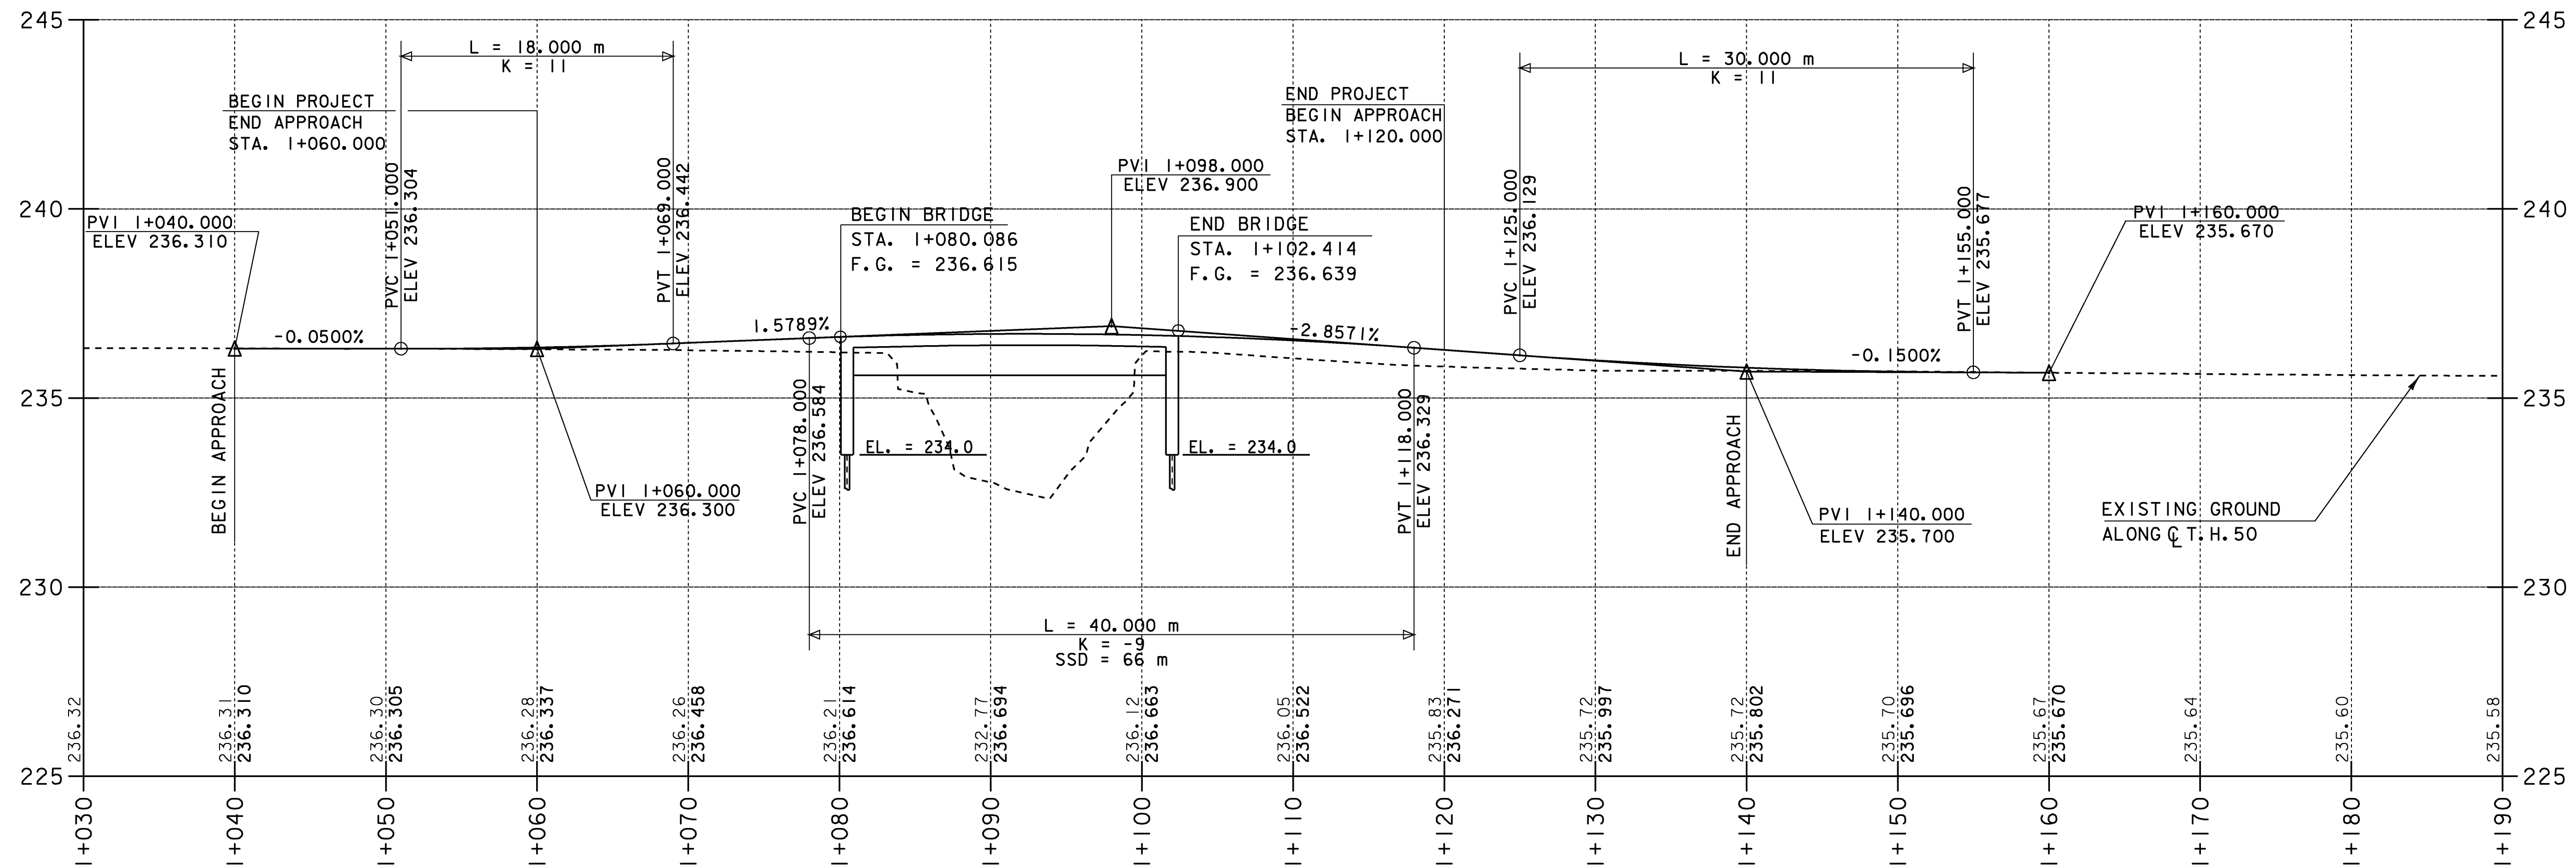


Profile TH 50

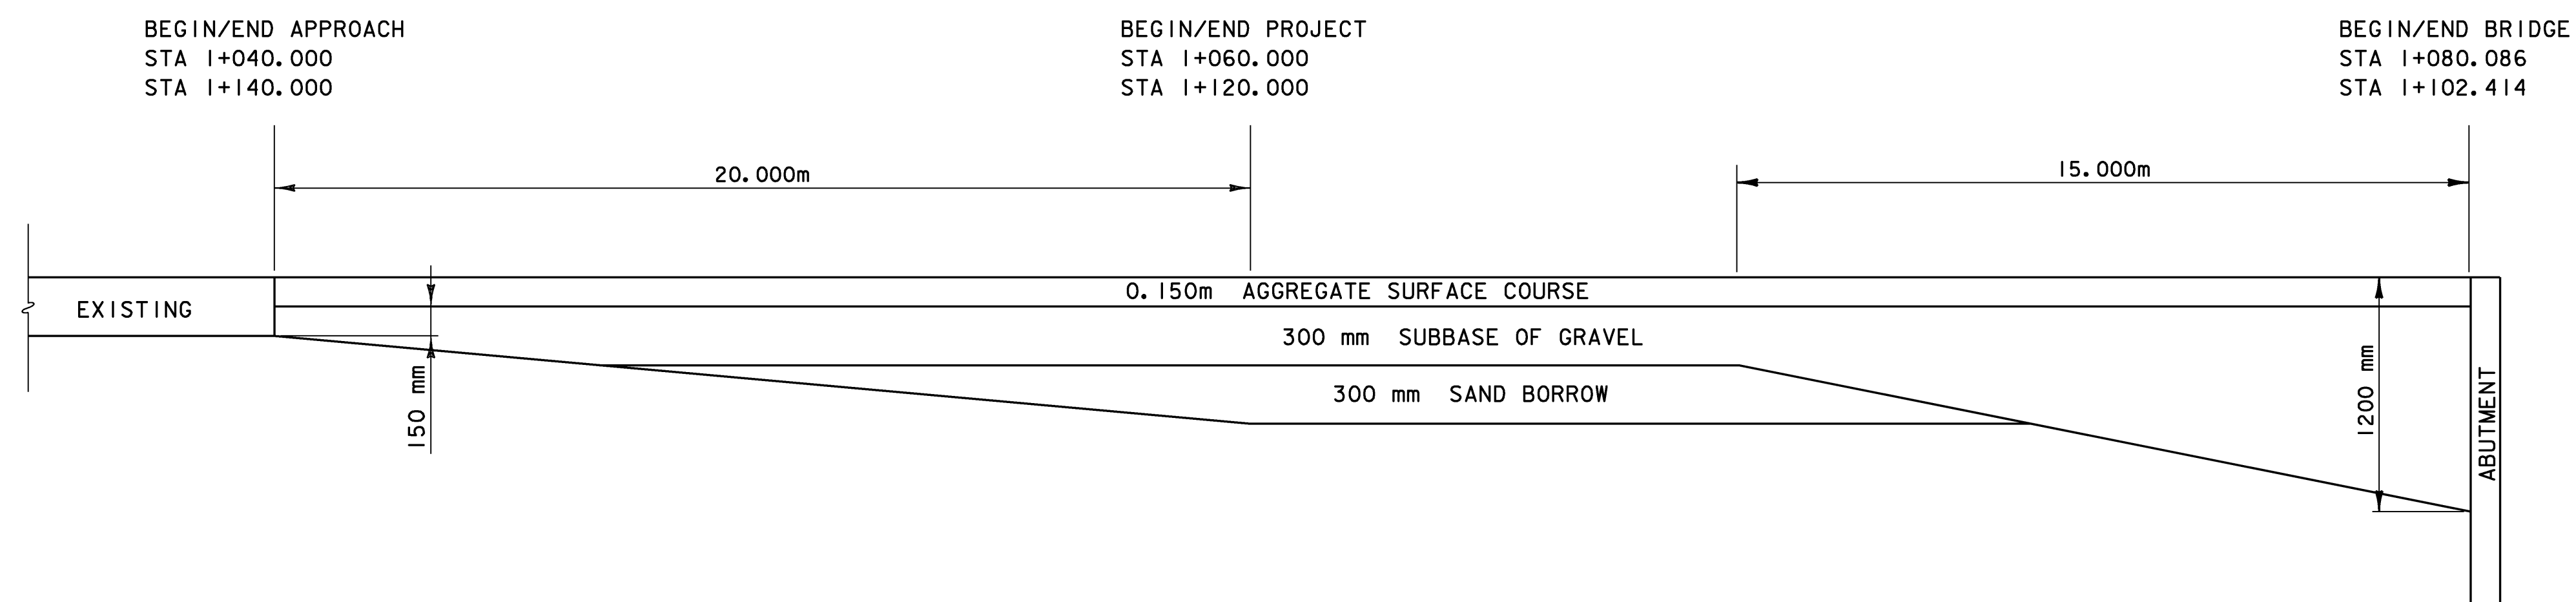

ELEVATIONS IN THOUSANDTHS ARE PROPOSED FINISH GRADE ALONG CENTERLINE
ELEVATIONS IN HUNDREDTHS ARE EXISTING GROUND ALONG CENTERLINE

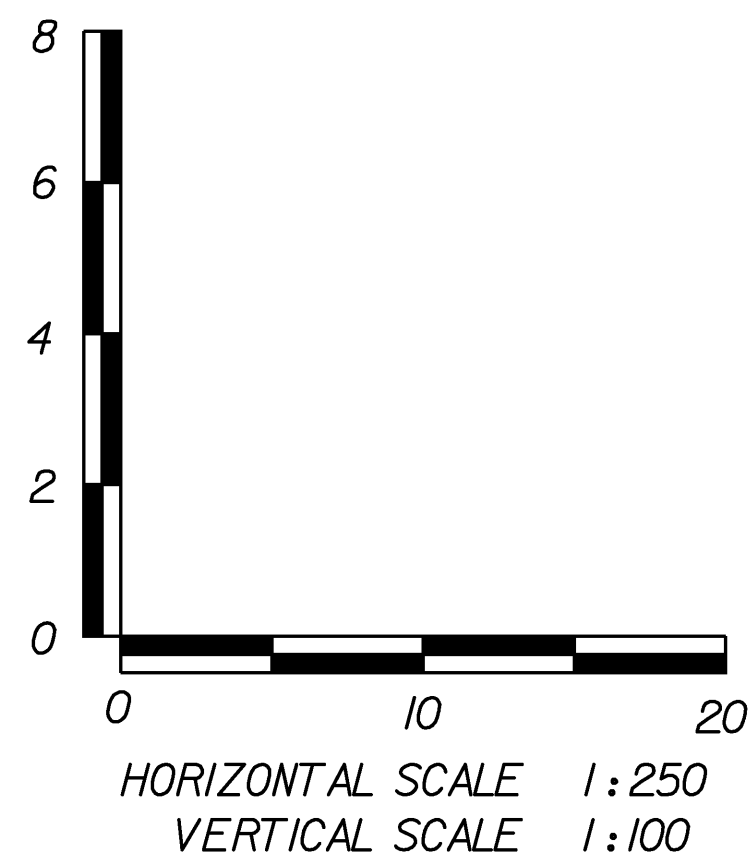

MATERIAL TRANSITION DIAGRAM

NOT TO SCALE

DATUM VERTICAL NAVD 88 HORIZONTAL NAD 83/92	PROJECT: CORINTH DESIGN FILE NAME: sj042xs2.dgn IPARM FILE NAME: sj042pro.i SURVEYED BY: R.D. GILMAN SQUAD LEADER: C.P. WILLIAMS PROFILE SHEET	PROJECT NO.: STP BRO 1447 (22) (RE-ADVERTISED) PLOT DATE: 16-JUL-2008 SURVEY DATE: 3-15-95 DRAWN BY: P. ROWE SHEET: 9 OF 42
--	---	---